
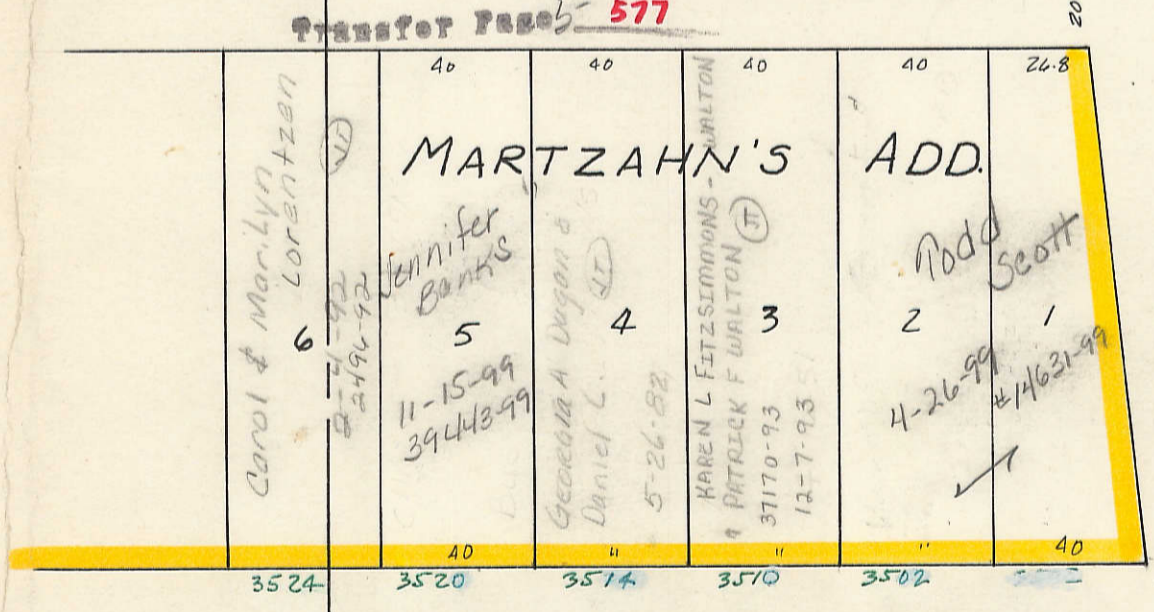
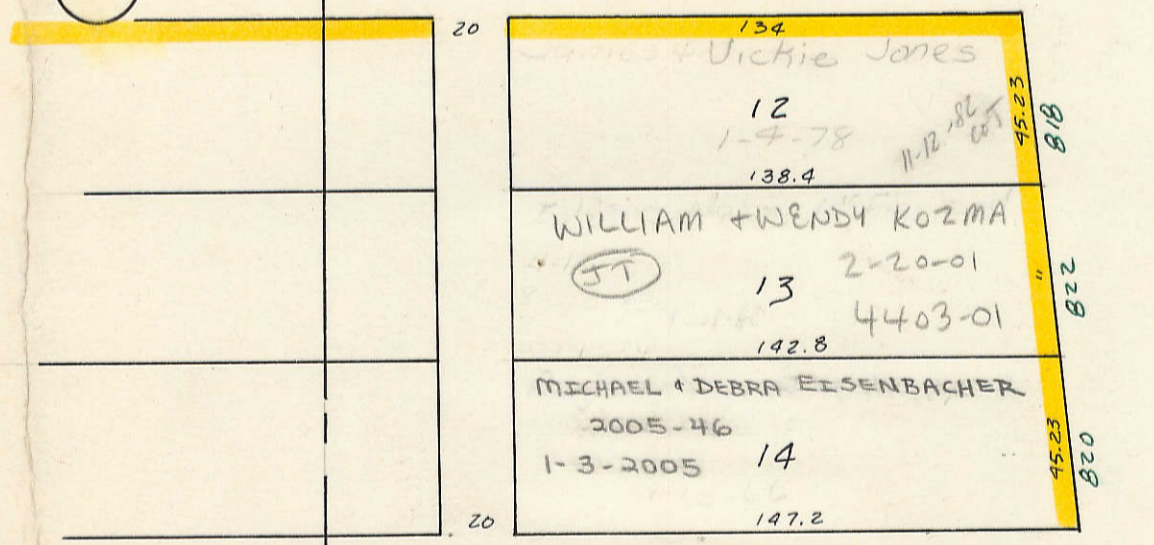
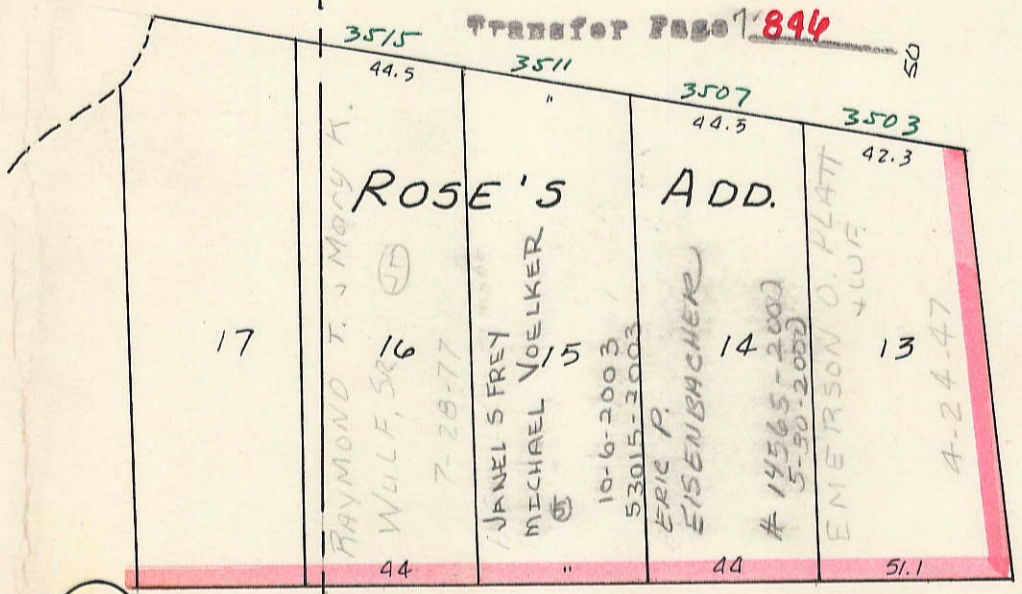
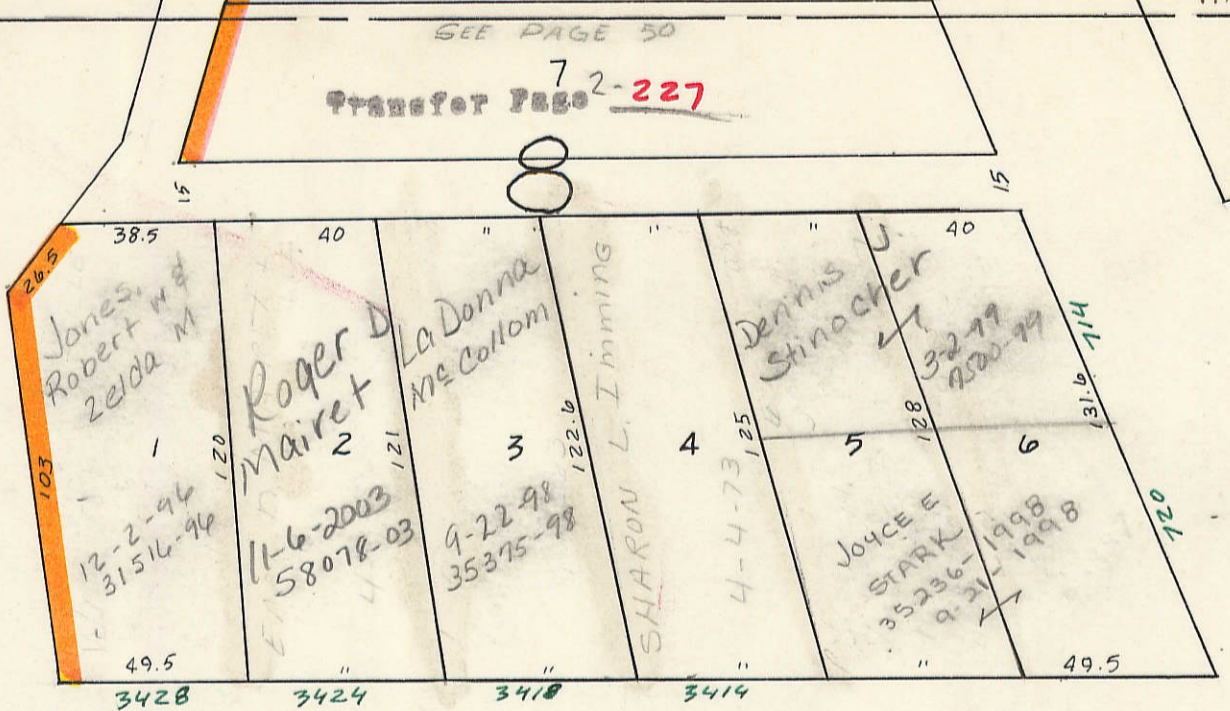





(50)

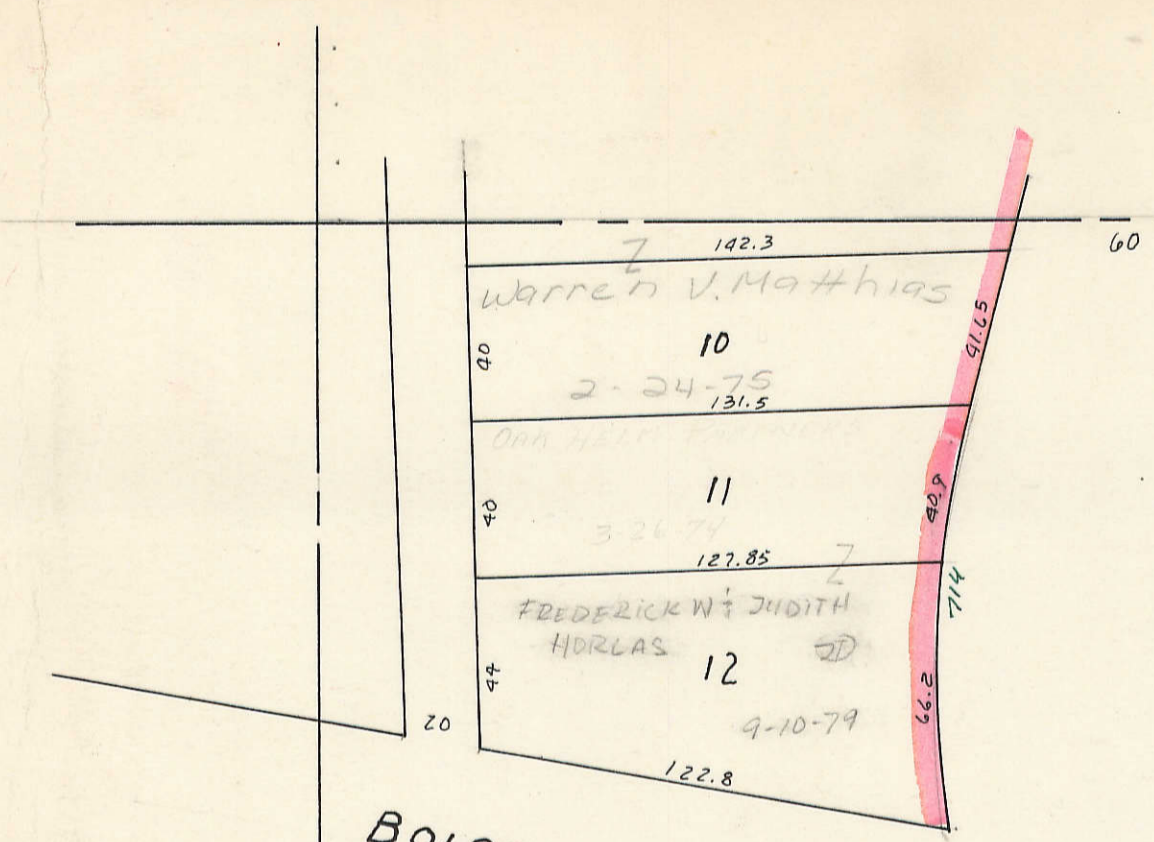

City of Davenport
12-5-41

Road

Indian

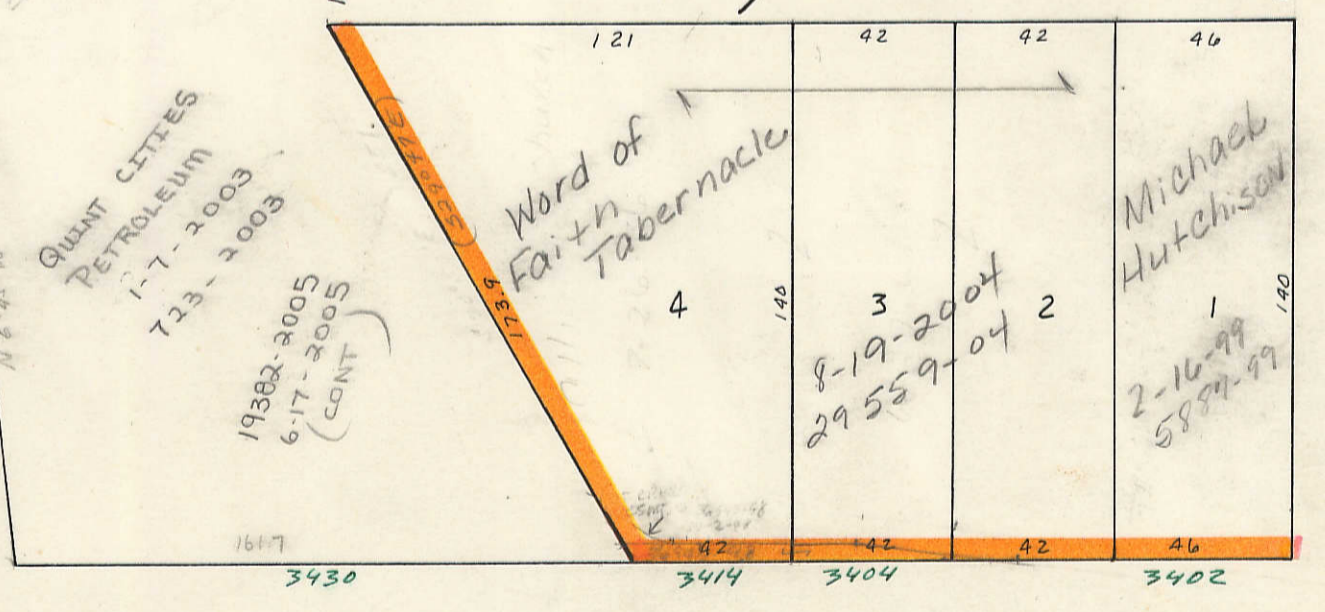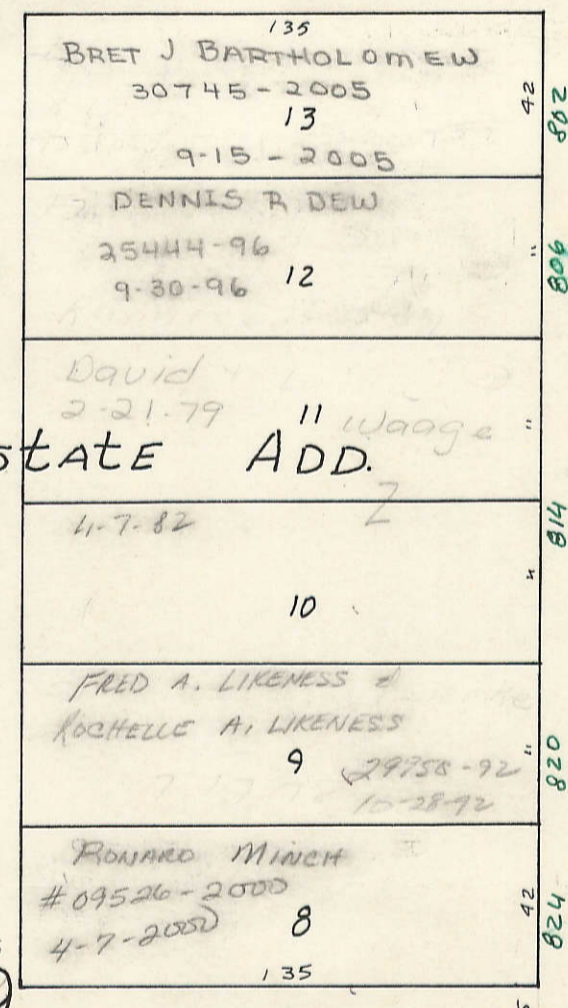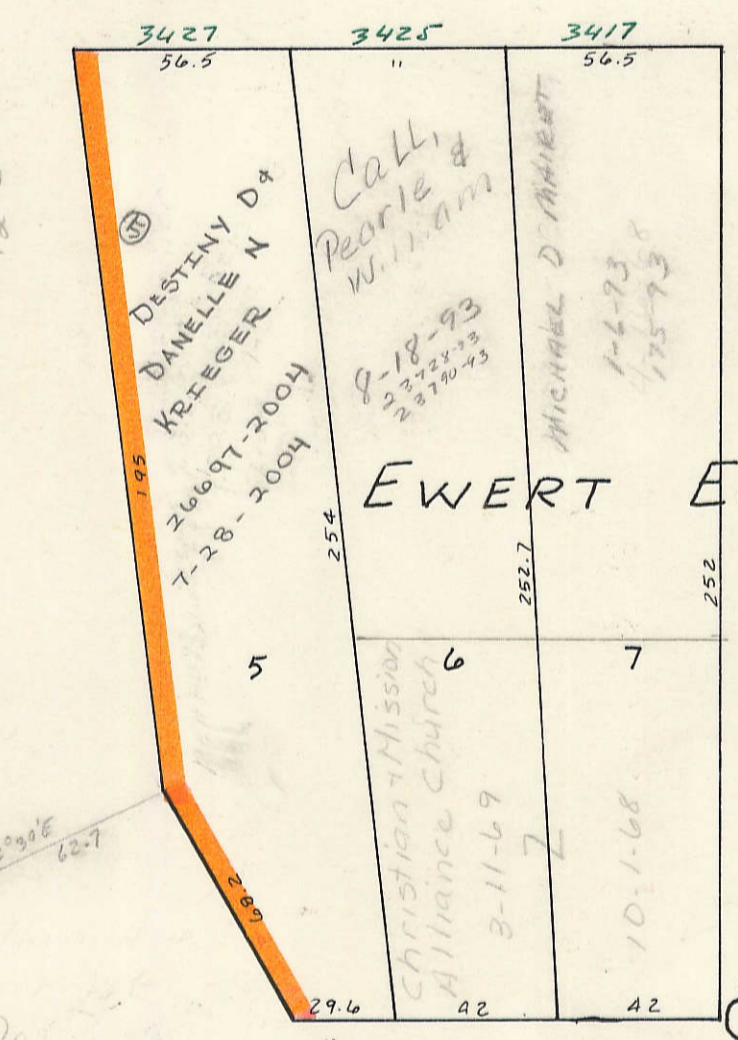

Rockingham Road

St.

Ohio

(64)

(62)