
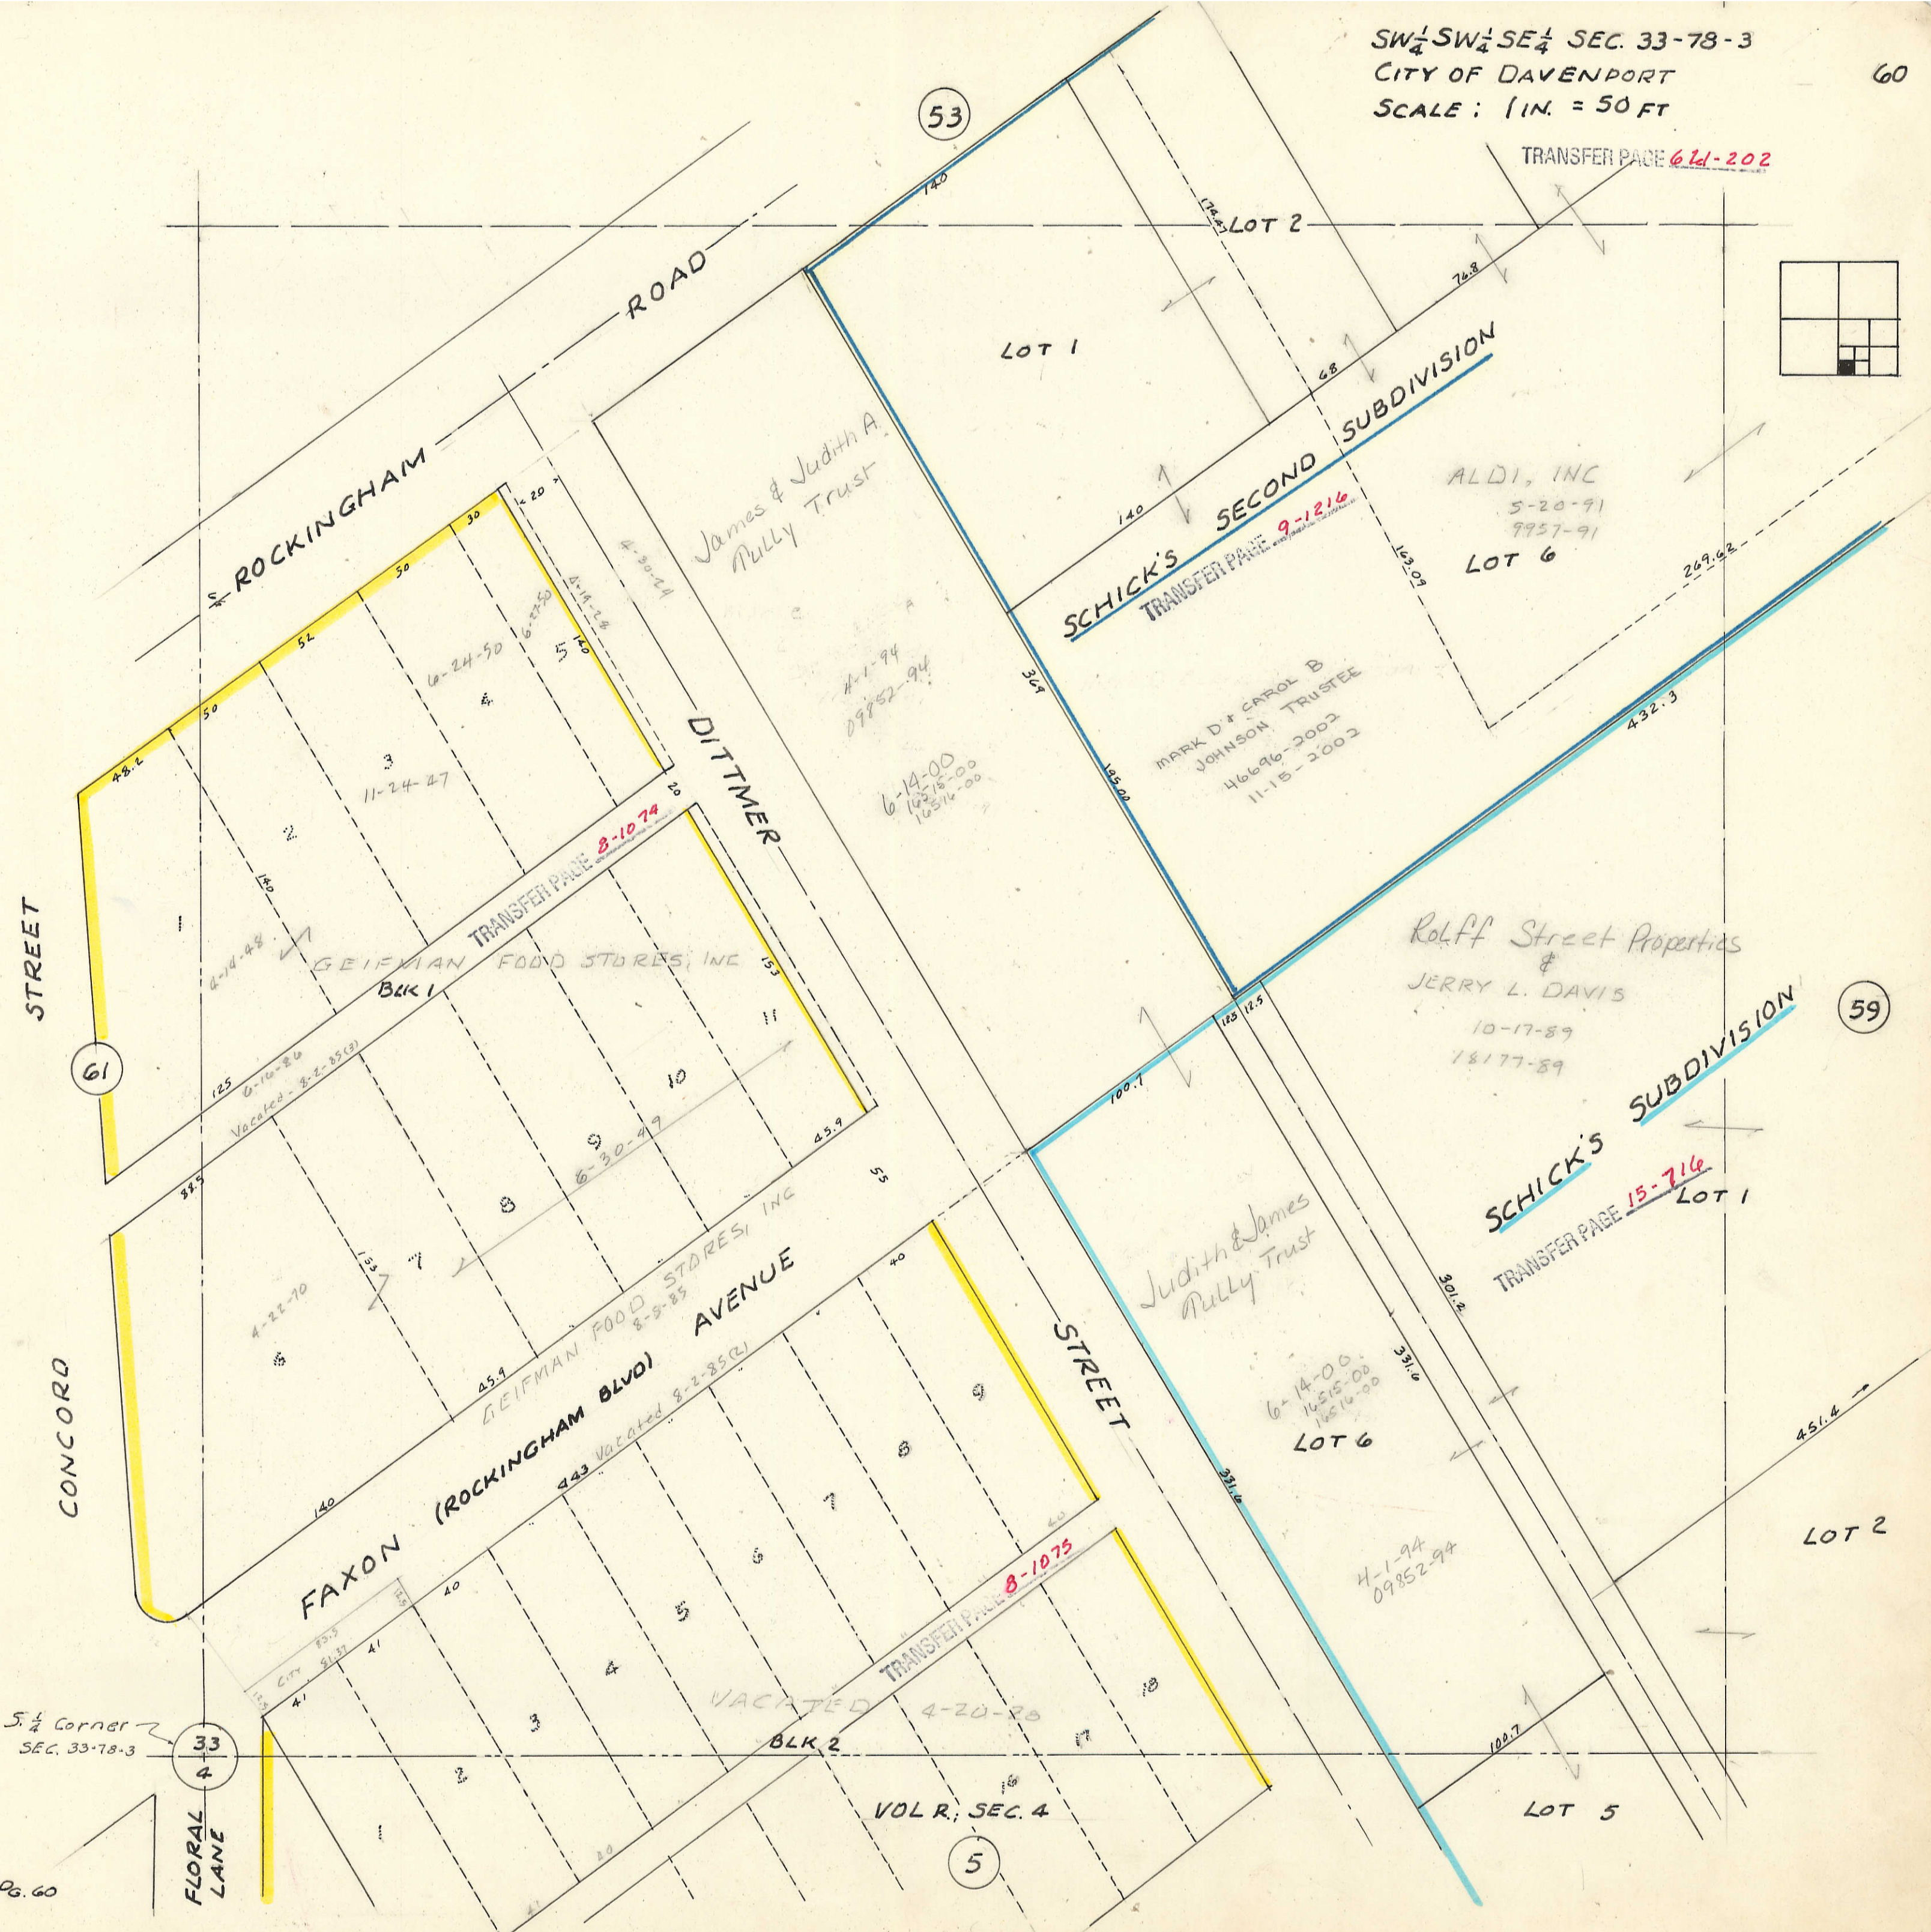


TRANSFER PAGE 64-202

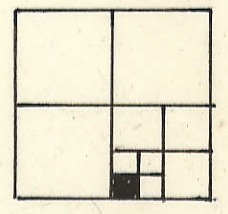

53

LOT 2

LOT 1

SCHICK'S SECOND SUBDIVISION  
TRANSFER PAGE 9-1216

ALDI, INC  
5-20-91  
9957-91  
LOT 6

MARK D & CAROL B  
JOHNSON TRUSTEE  
46696-2002  
11-15-2002

Rolff Street Properties  
&  
JERRY L. DAVIS  
10-17-89  
18177-89

SCHICK'S SUBDIVISION  
TRANSFER PAGE 15-716  
LOT 1

59

LOT 6

LOT 2

LOT 5

VOL R, SEC. 4

5

STREET

61

CONCORD

FLORAL LANE

33  
4

S.  $\frac{1}{4}$  Corner  
SEC. 33-78-3