
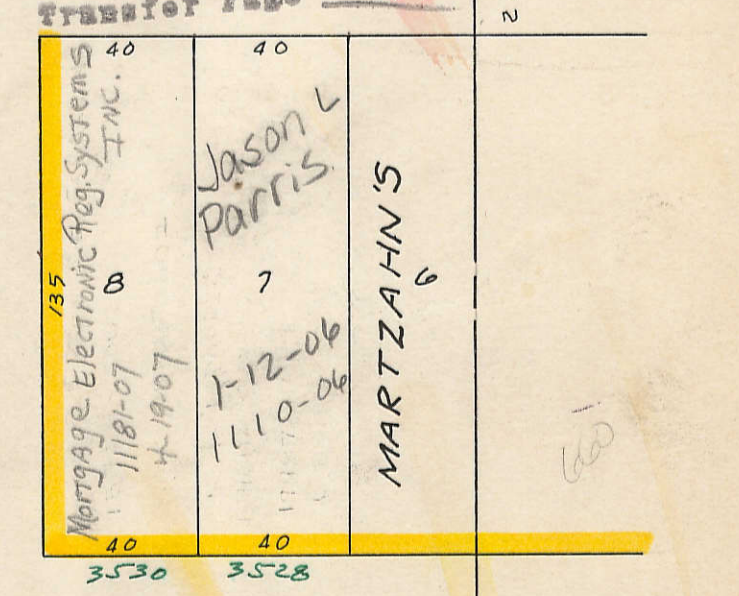
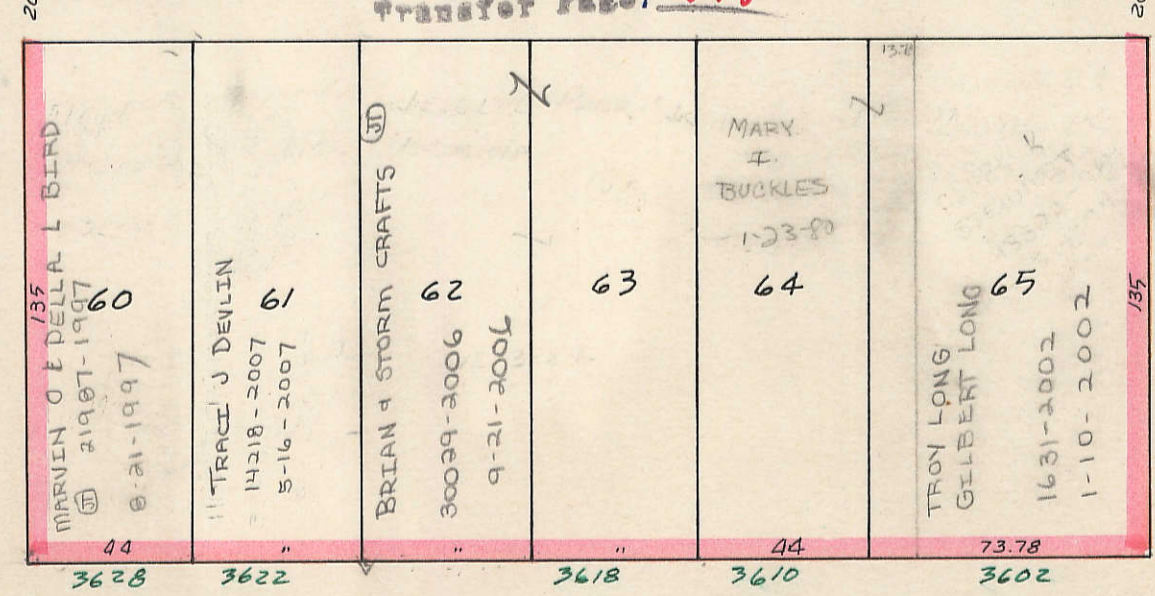
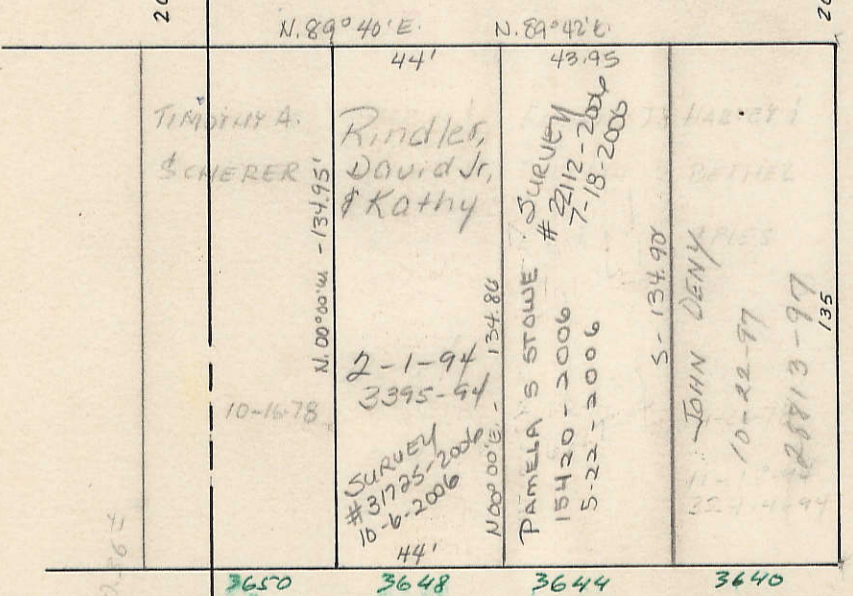
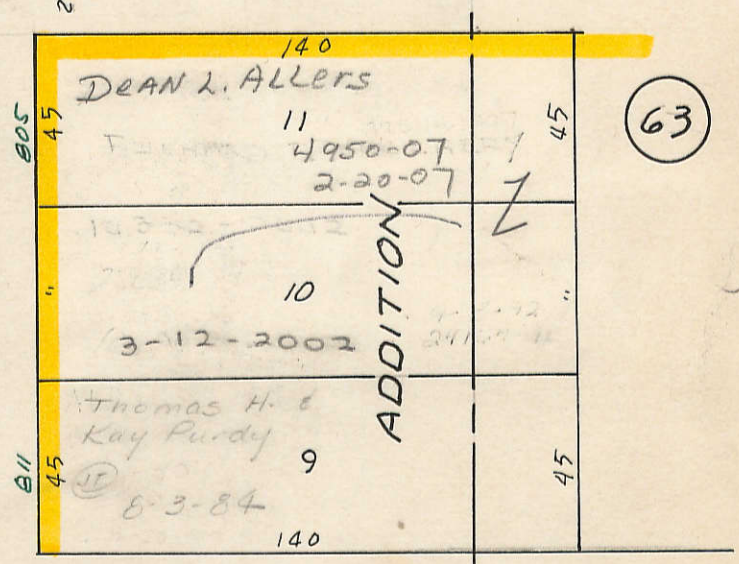
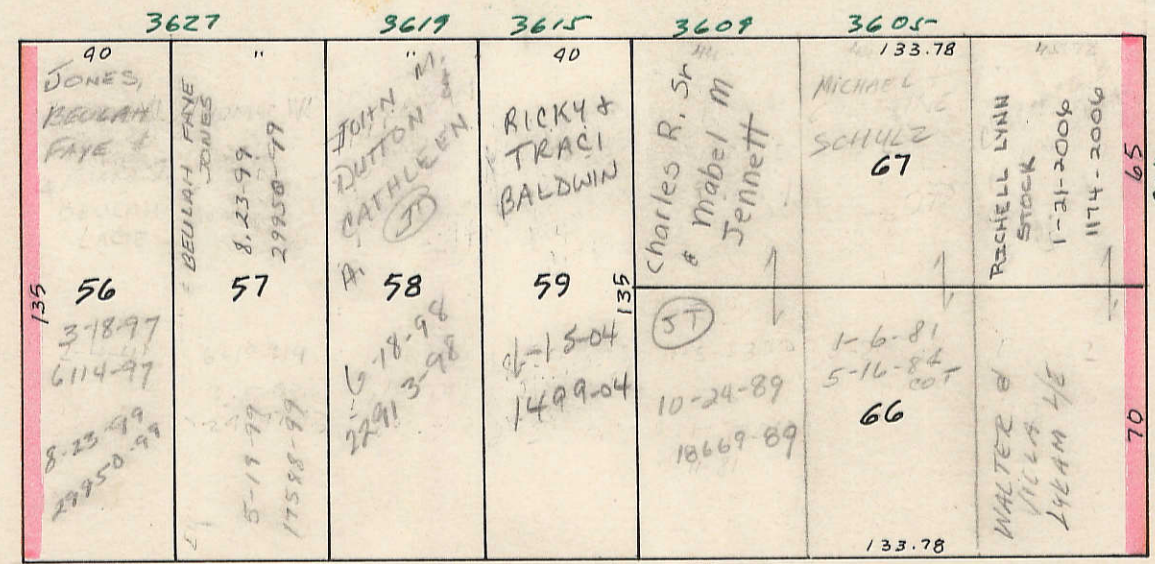
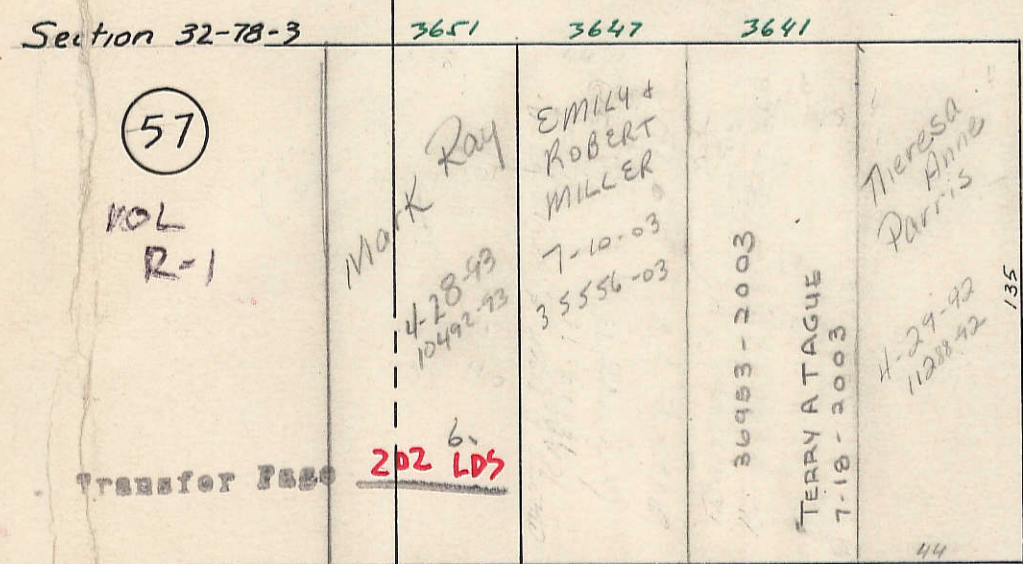


(49)

TRANSFER PAGE 7-847

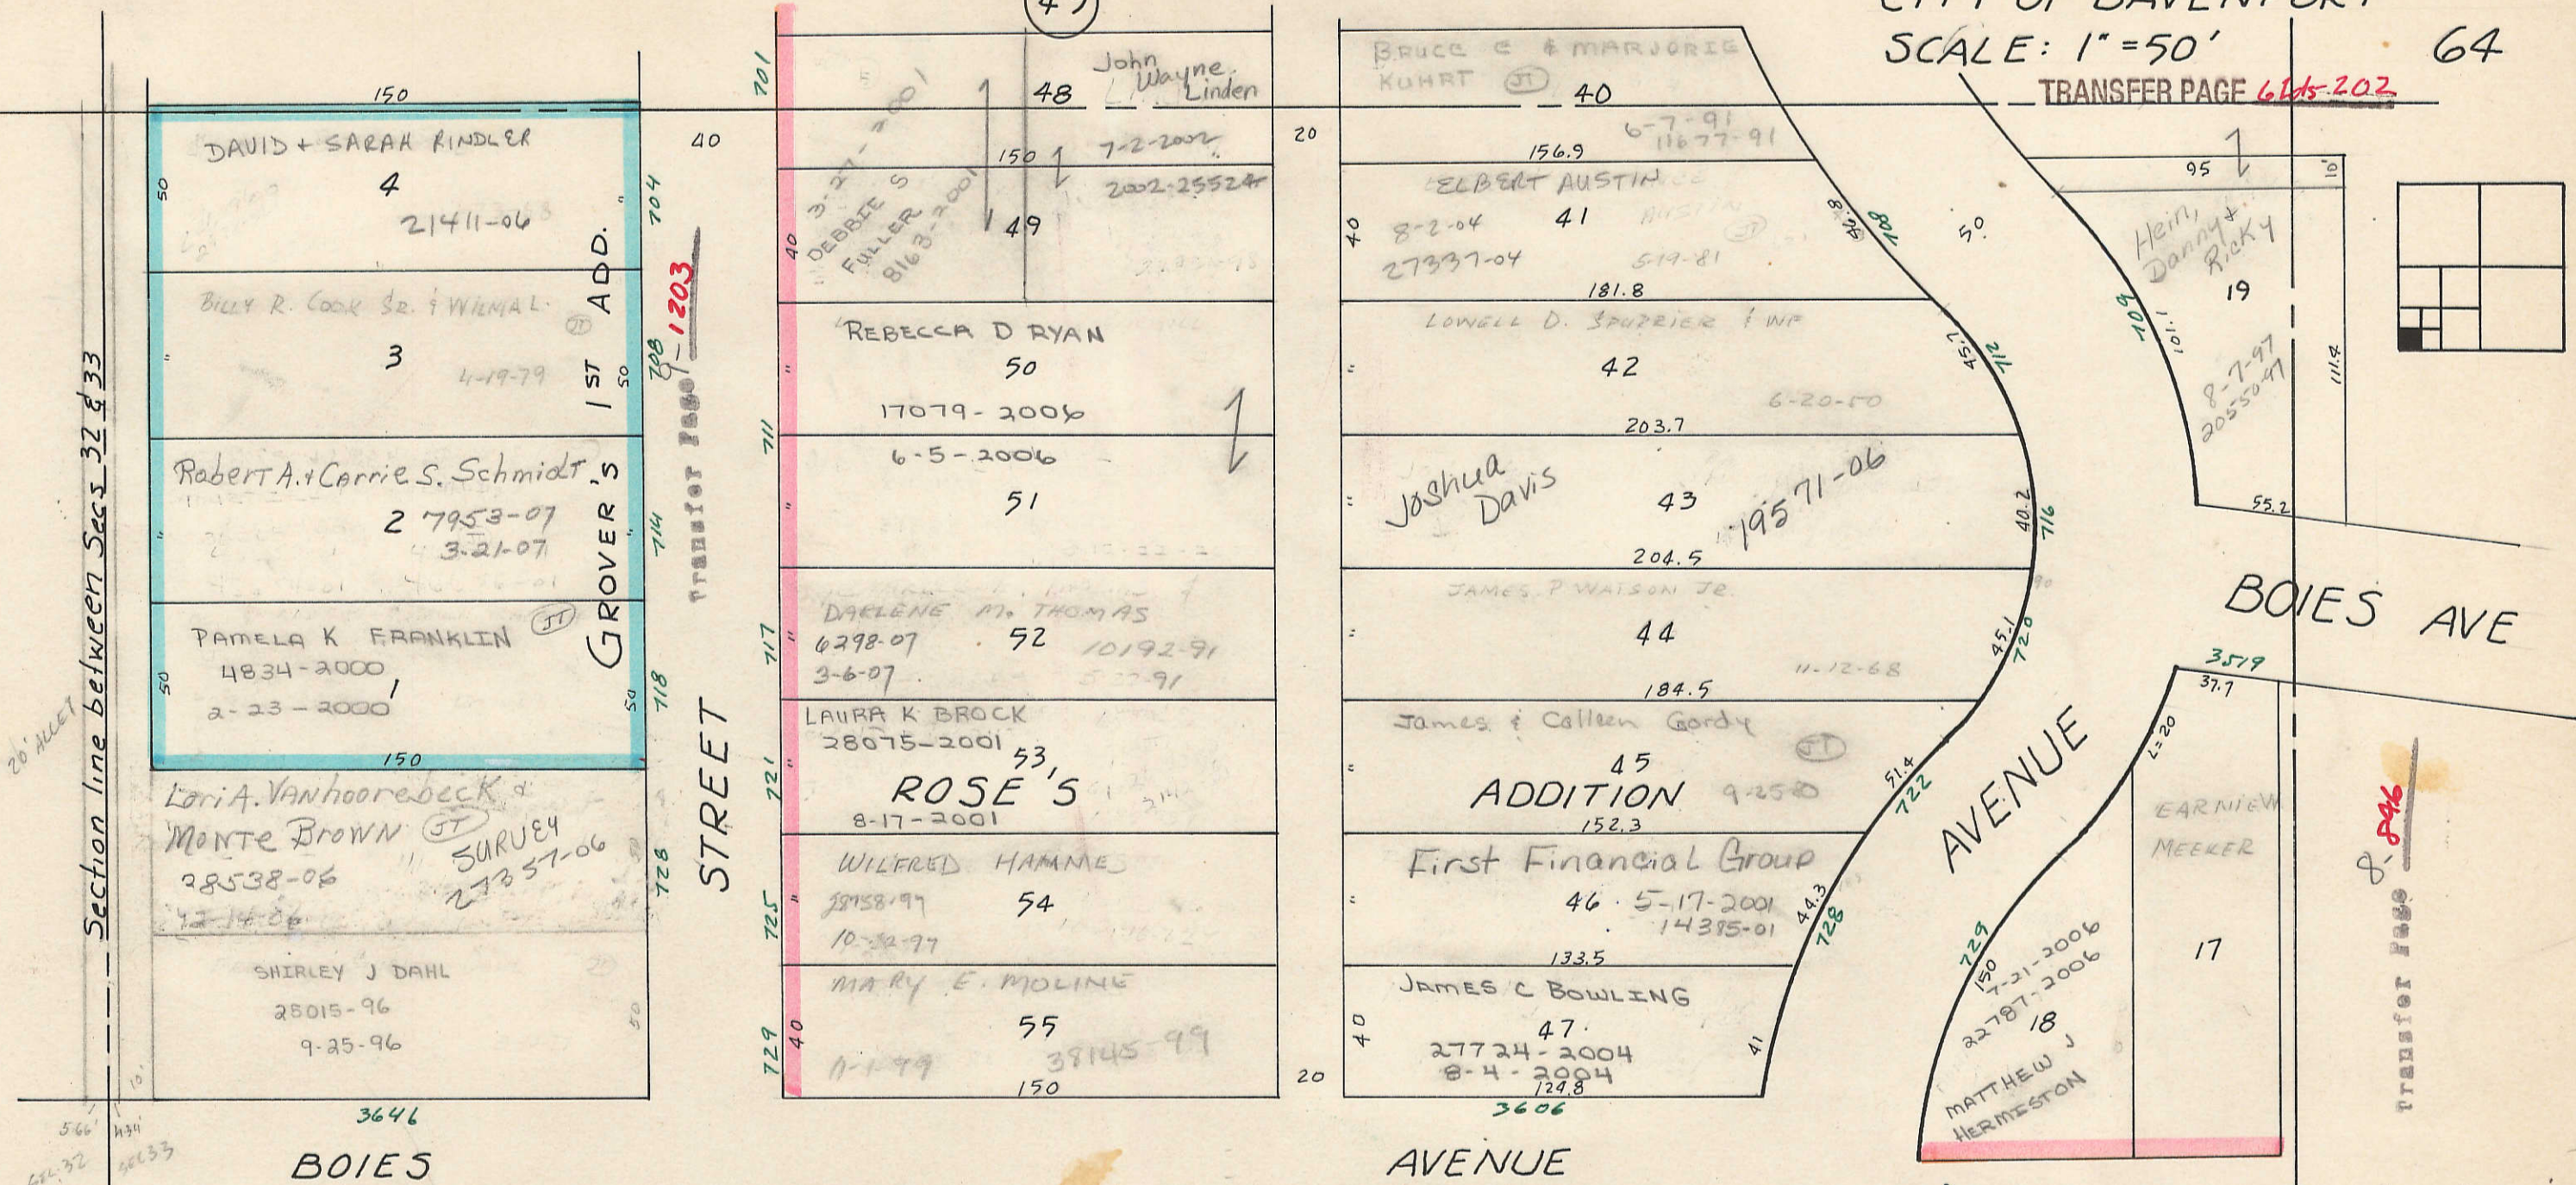

(32) (33) (5) (4)

ROCKINGHAM ROAD

Section 4-77-3