
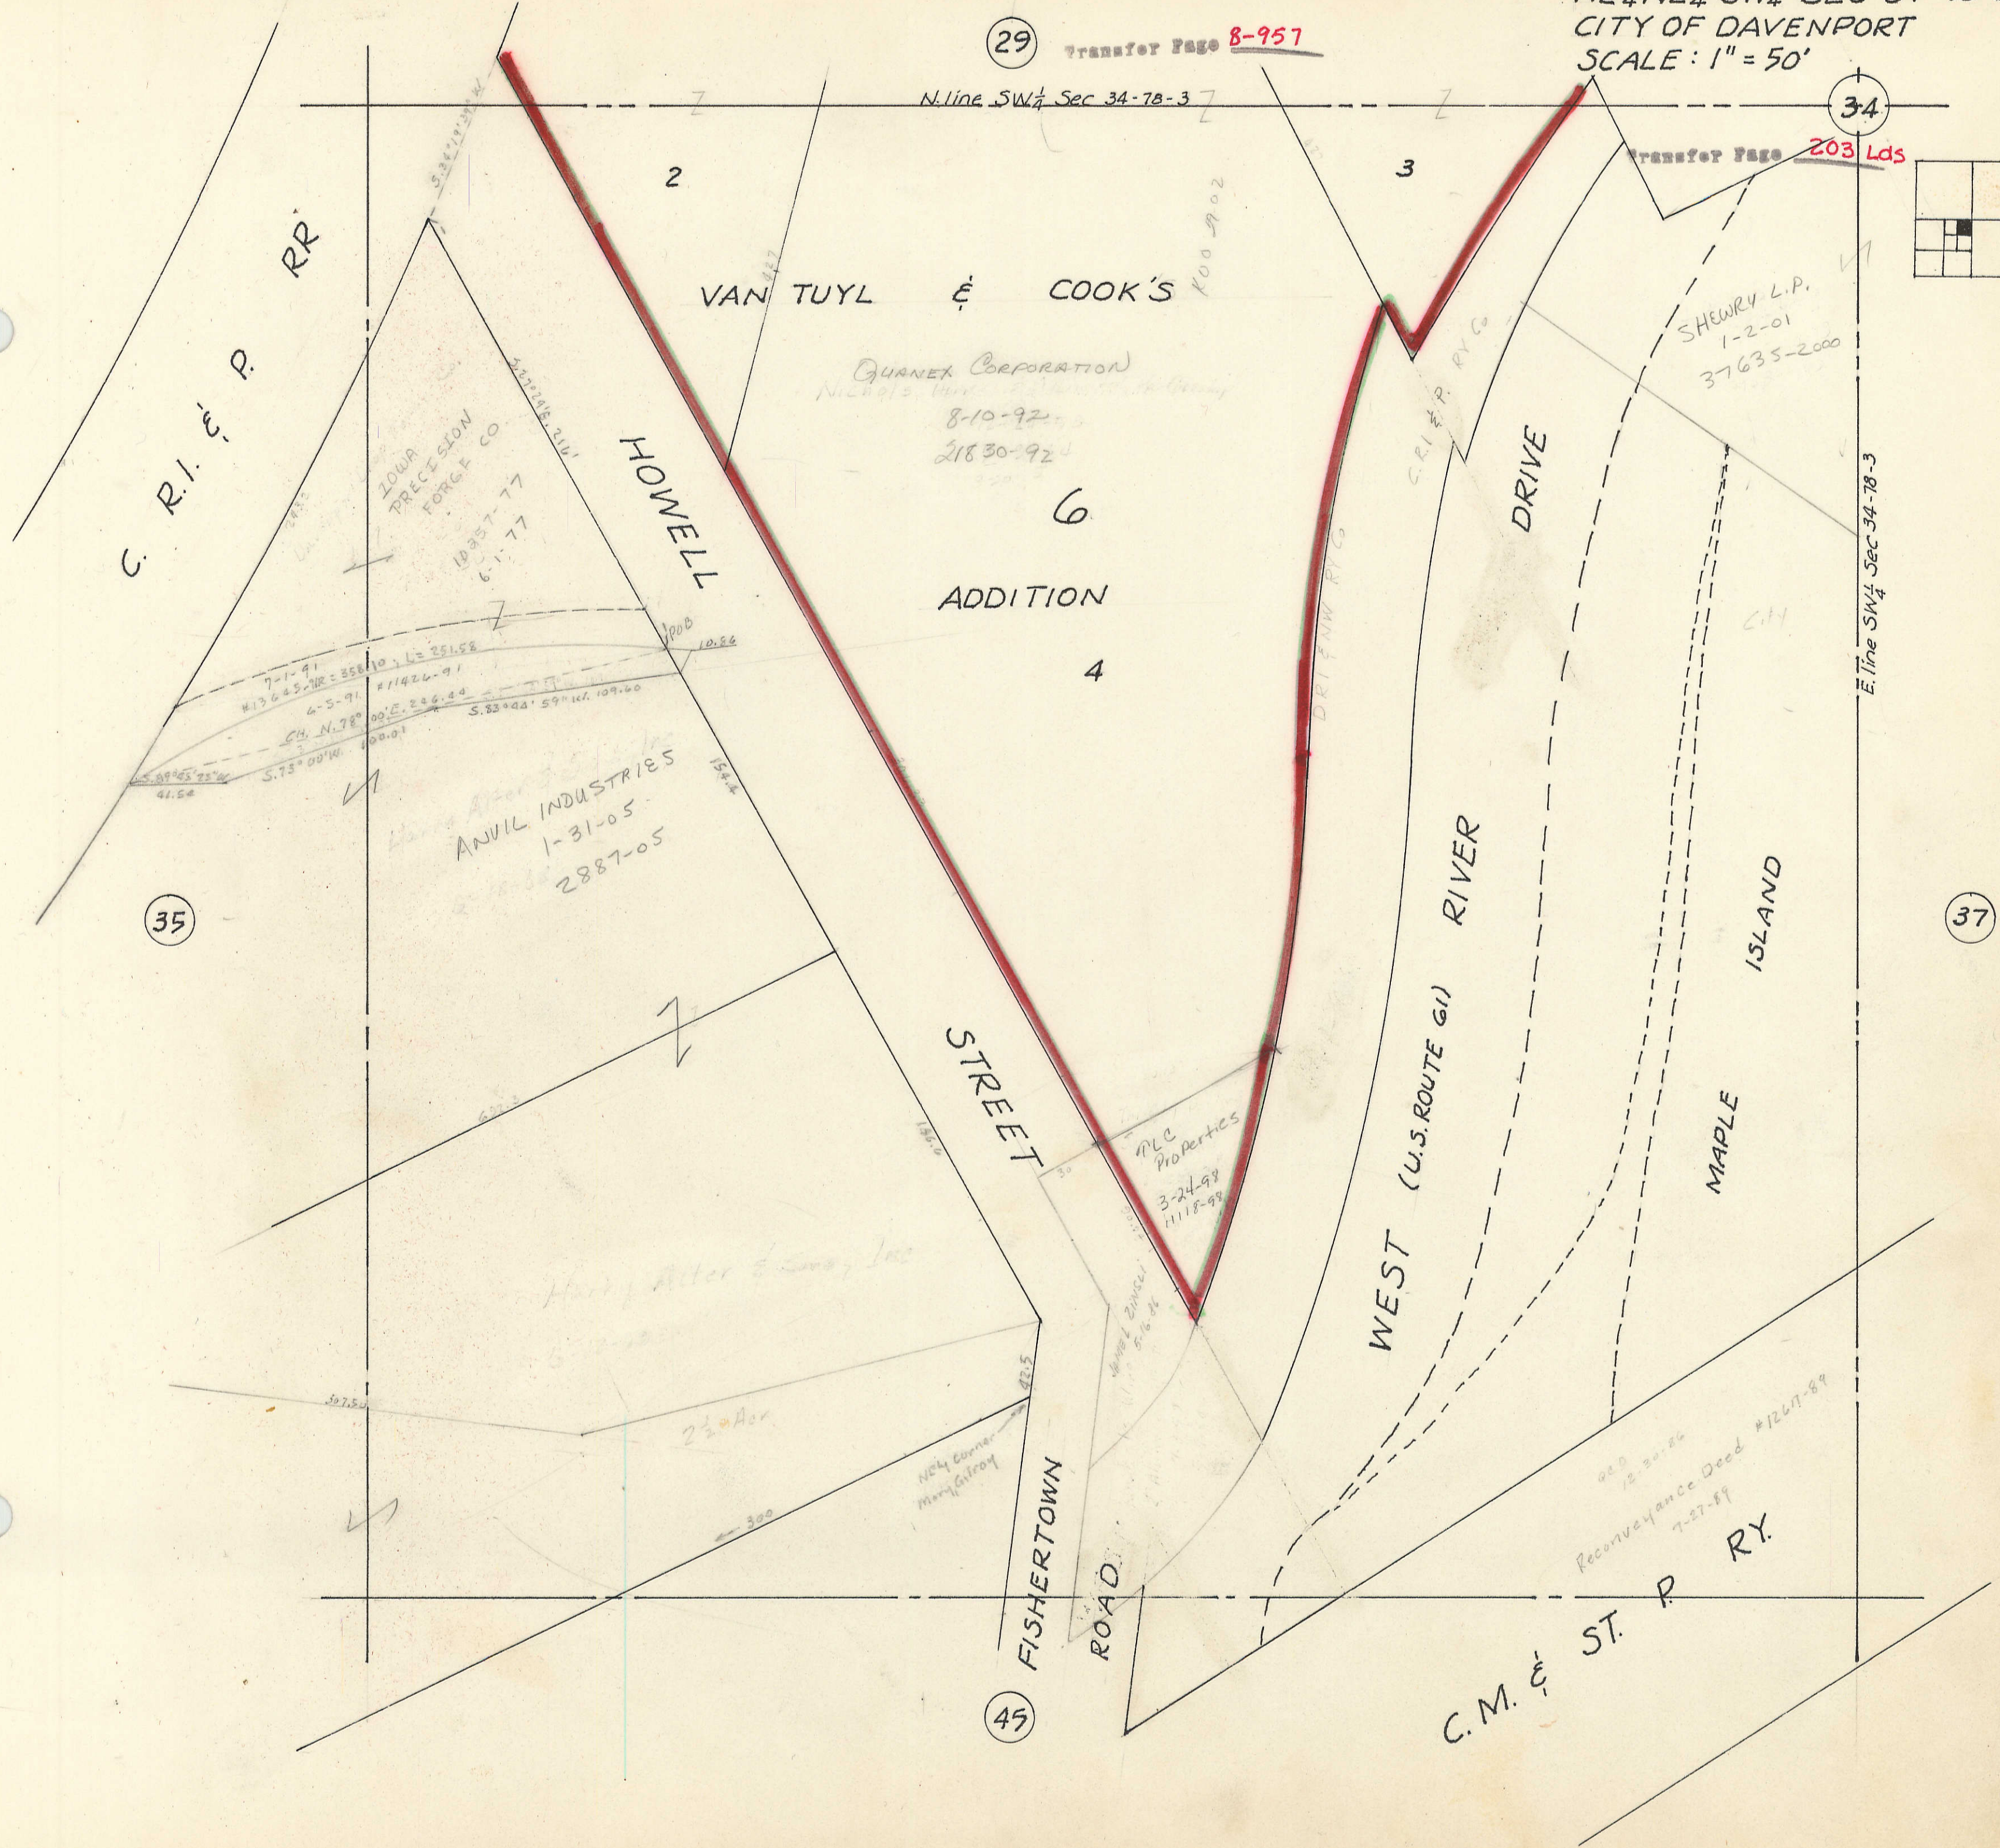


29 Transfer Page 8-957

34

Transfer Page 203 Lds

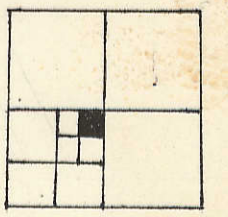

C. R. I. & P. RR

VAN TUYL & COOK'S

HOWELL

QUANEX CORPORATION
Nichols, Iowa
8-10-92
21830-92

6
ADDITION

DRIVE

SHEWRY L.P.
1-2-01
37635-2000

E. line SW 1/4 Sec 34-78-3

35

ANVIL INDUSTRIES
1-31-05
2887-05

STREET

PLC Properties
3-24-98
1118-98

WEST (U.S. ROUTE 61) RIVER

MAPLE ISLAND

37

FISHERTOWN ROAD

Reconveyance Deed #1267-89
7-27-89

C.M. & ST. P. RY.

45