


NW 1/4 NE 1/4 SW 1/4 SEC. 34-78-3
CITY OF DAVENPORT
SCALE: 1" = 50'

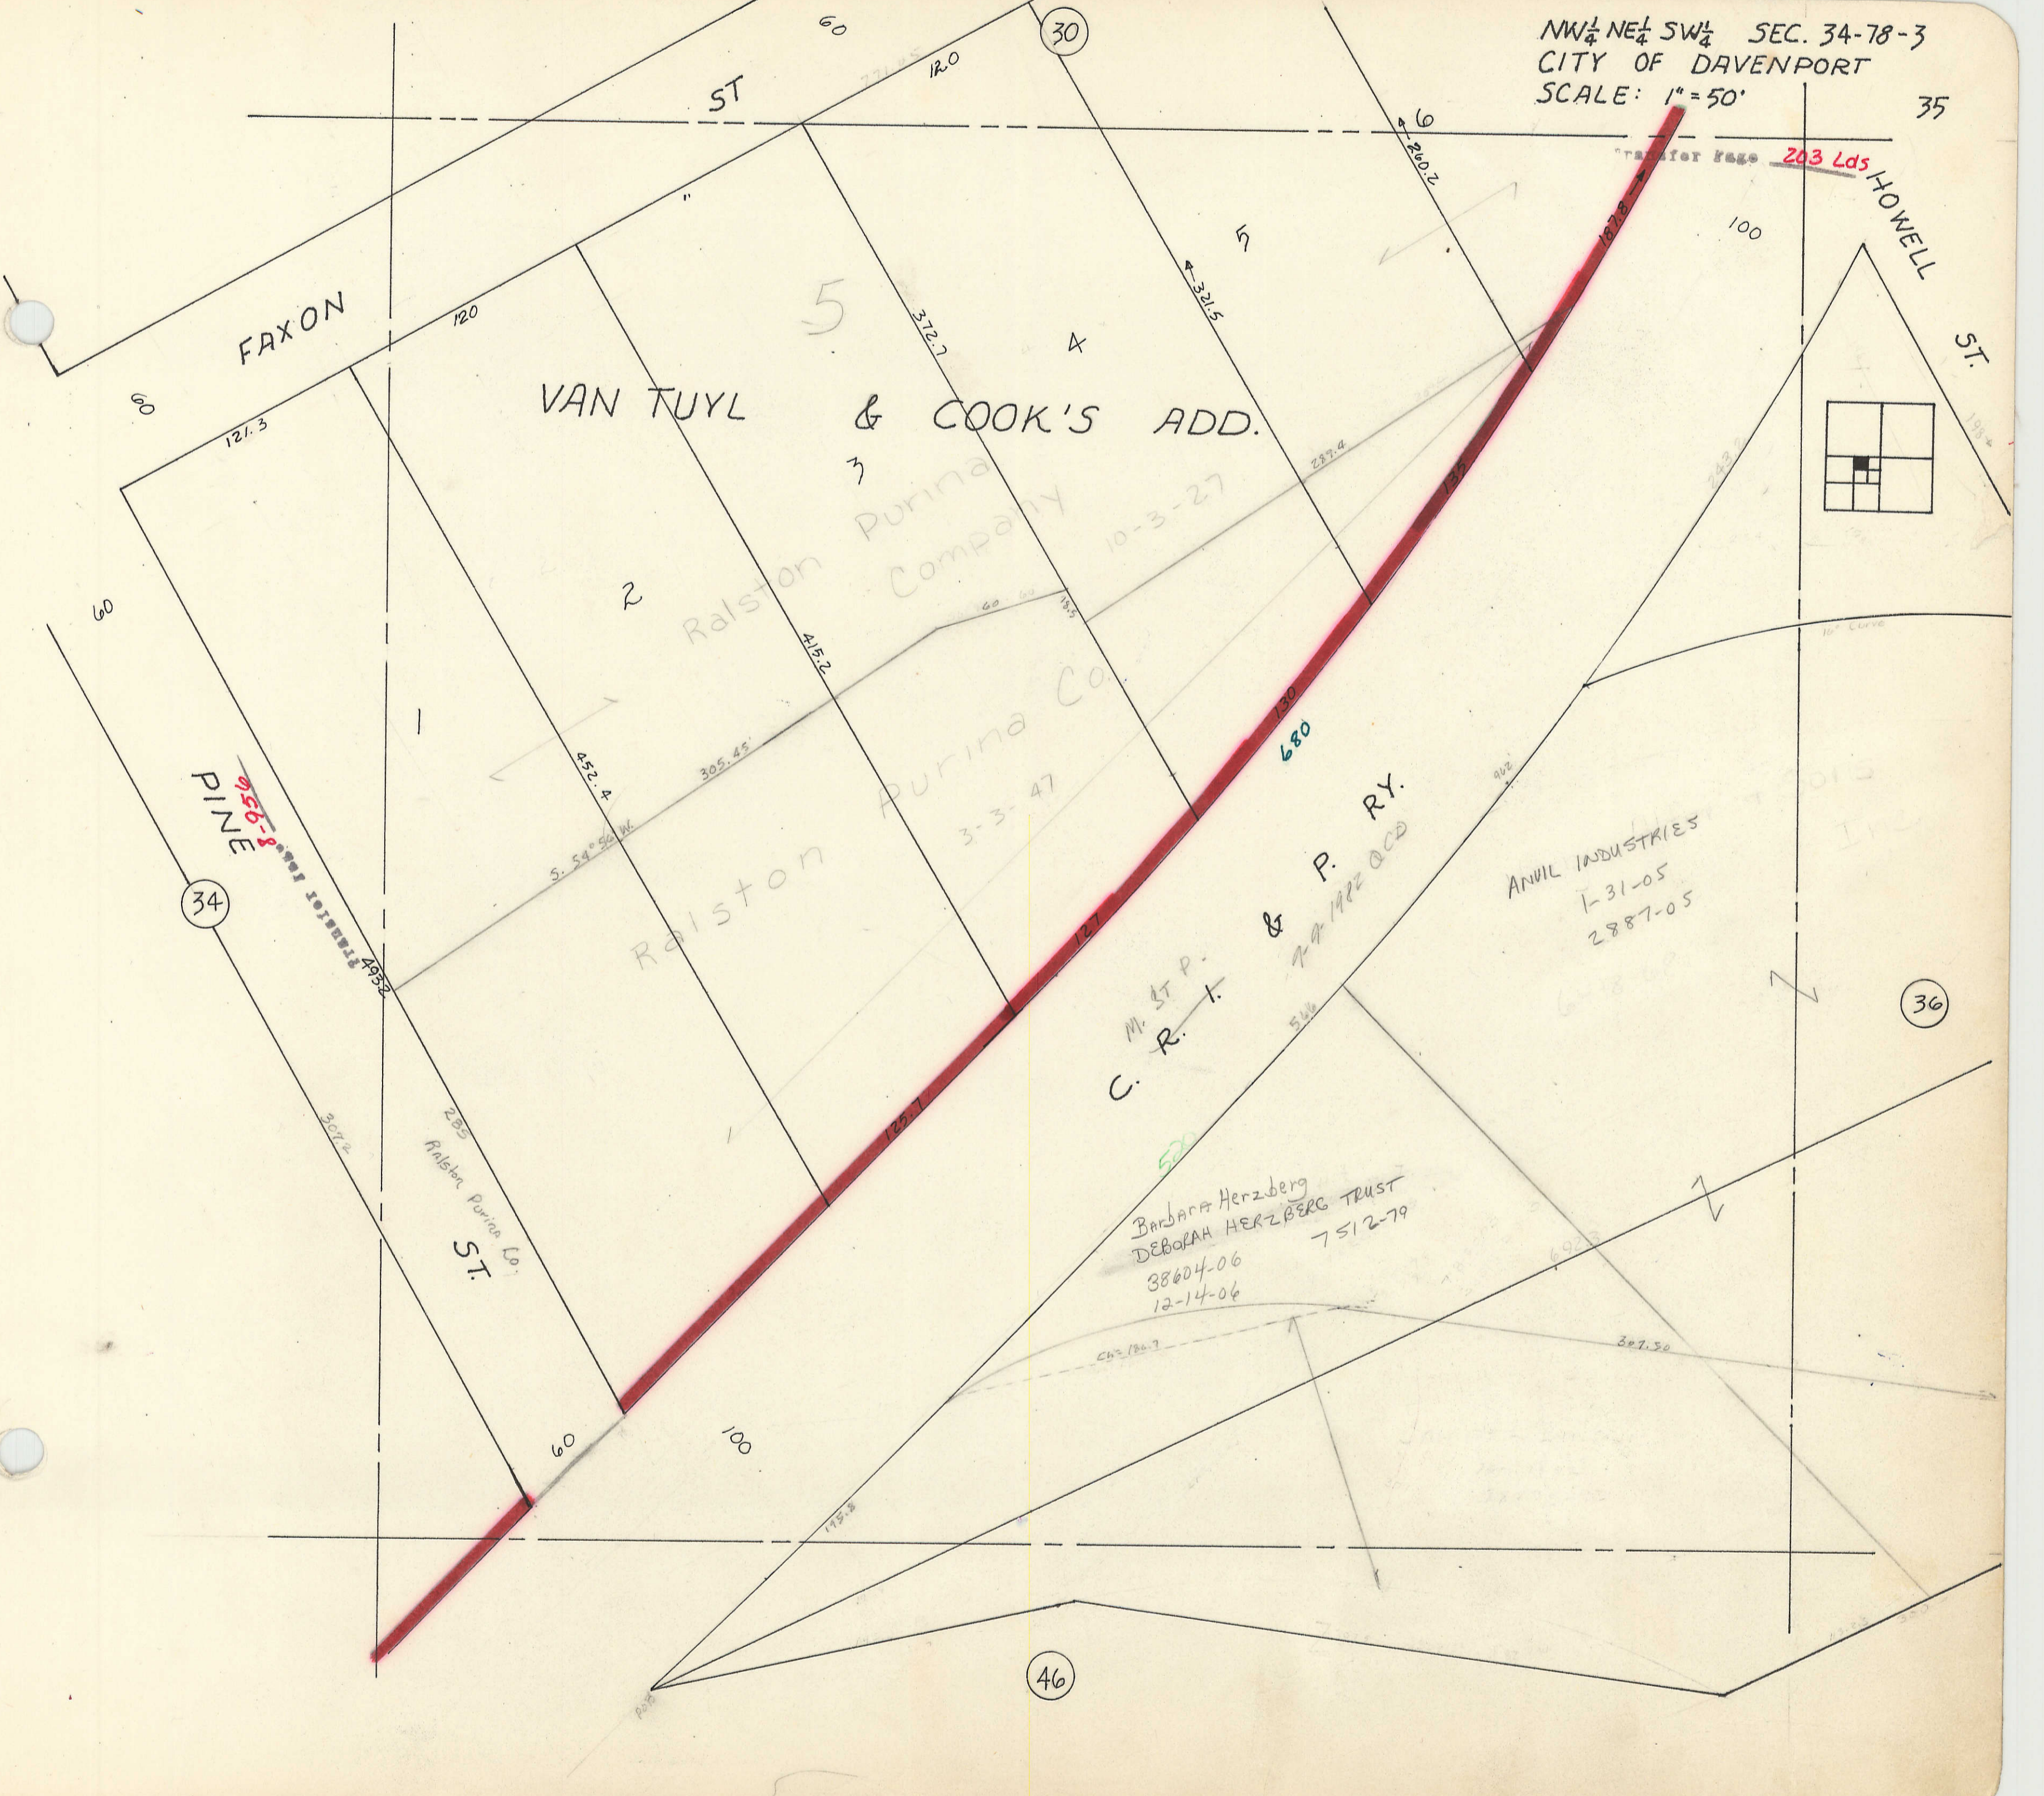

FAXON

VAN TUYL & COOK'S ADD.

HOWELL ST.

PINE

Ralston Purina Company
10-3-27

Ralston Purina Co.
3-3-47

C. R. T. & P. RY.
7-7-1922 QCD

ANVIL INDUSTRIES
1-31-05
2-8-05

Barbara Herzberg
DEBRAH HERZBERG TRUST
38604-06
12-14-06
7-512-79

34

30

36

46

121.3

120

ST

60

12.0

6

51-200.2

35

203 Lds

100

5

321.5

312.2

4

5

3

287.4

175.5

60

1

452.4

305.45

S. 54° 56' W.

415.2

3-3-47

680

902

307.2

225

Ralston Purina Co.
S.T.

60

100


125.7

603.76.7

307.50

122.5

135+

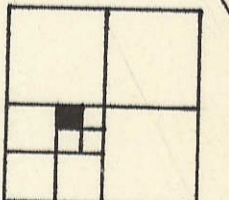

10' Curve