
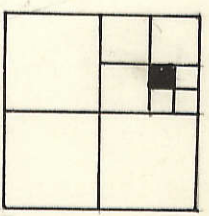



TRANSFER PAGE 64-203

10

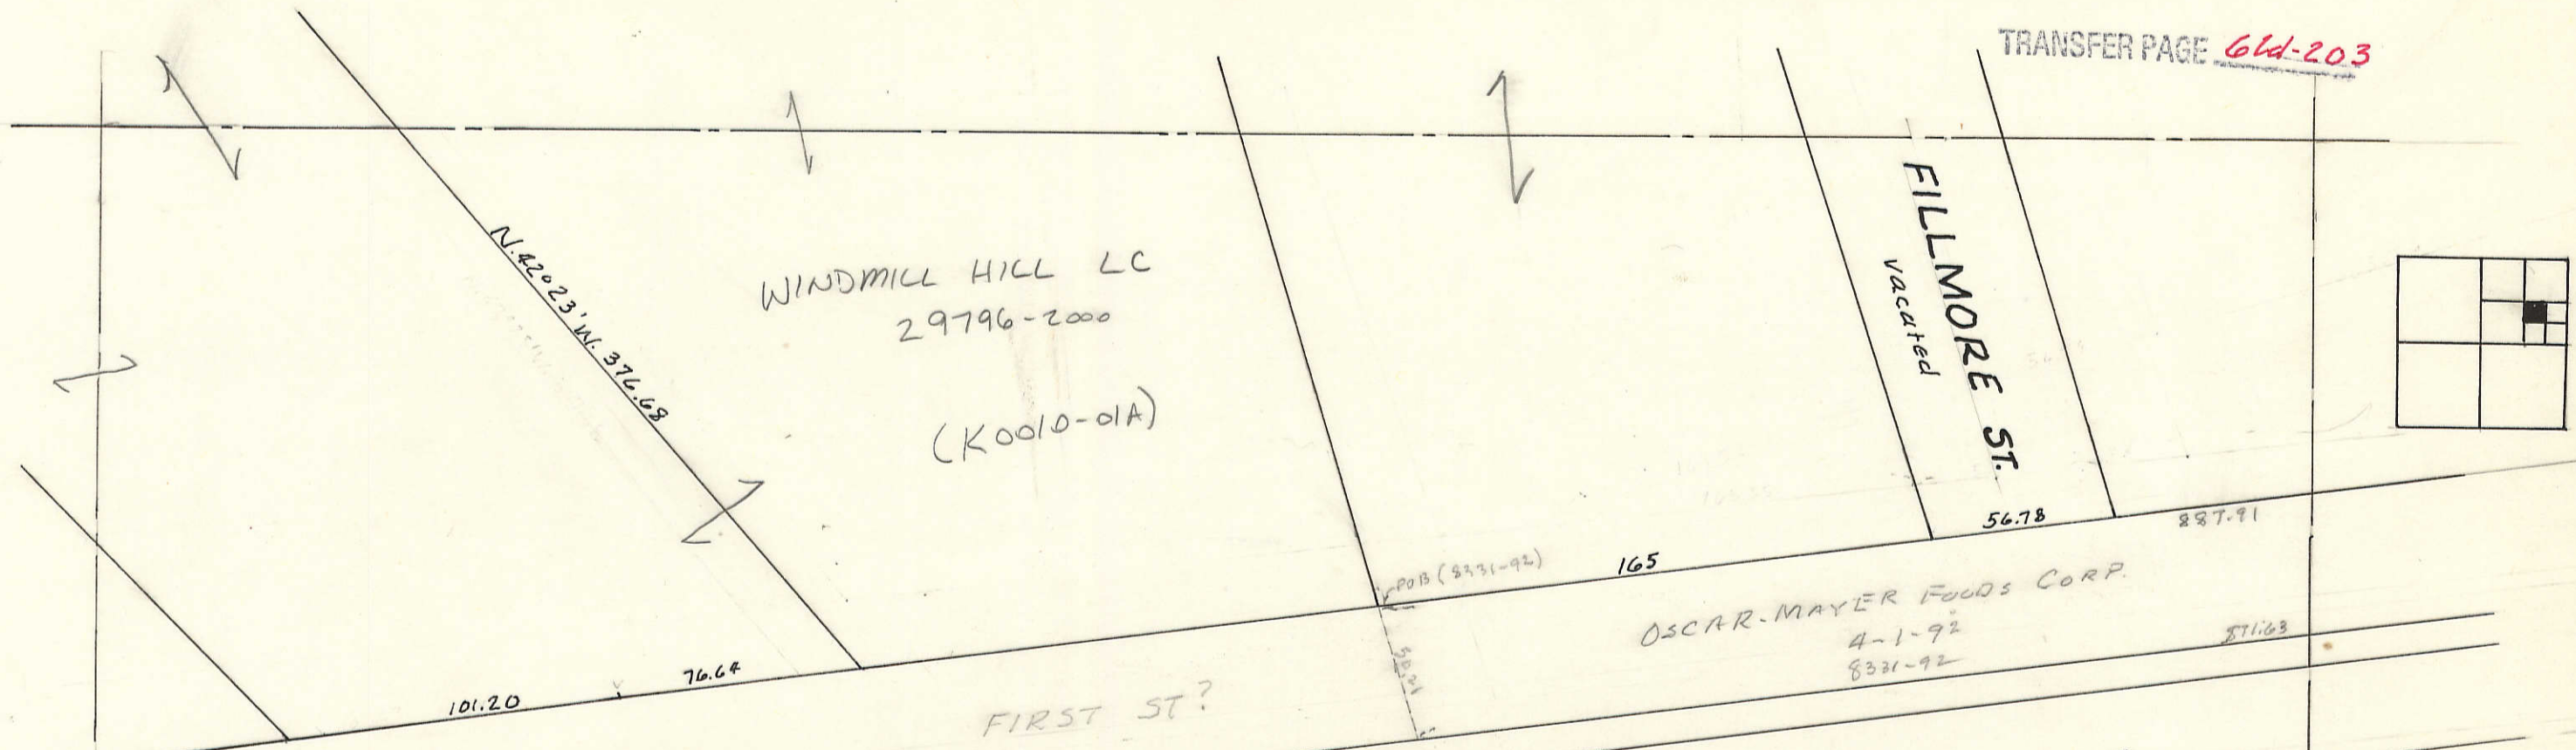

22

24

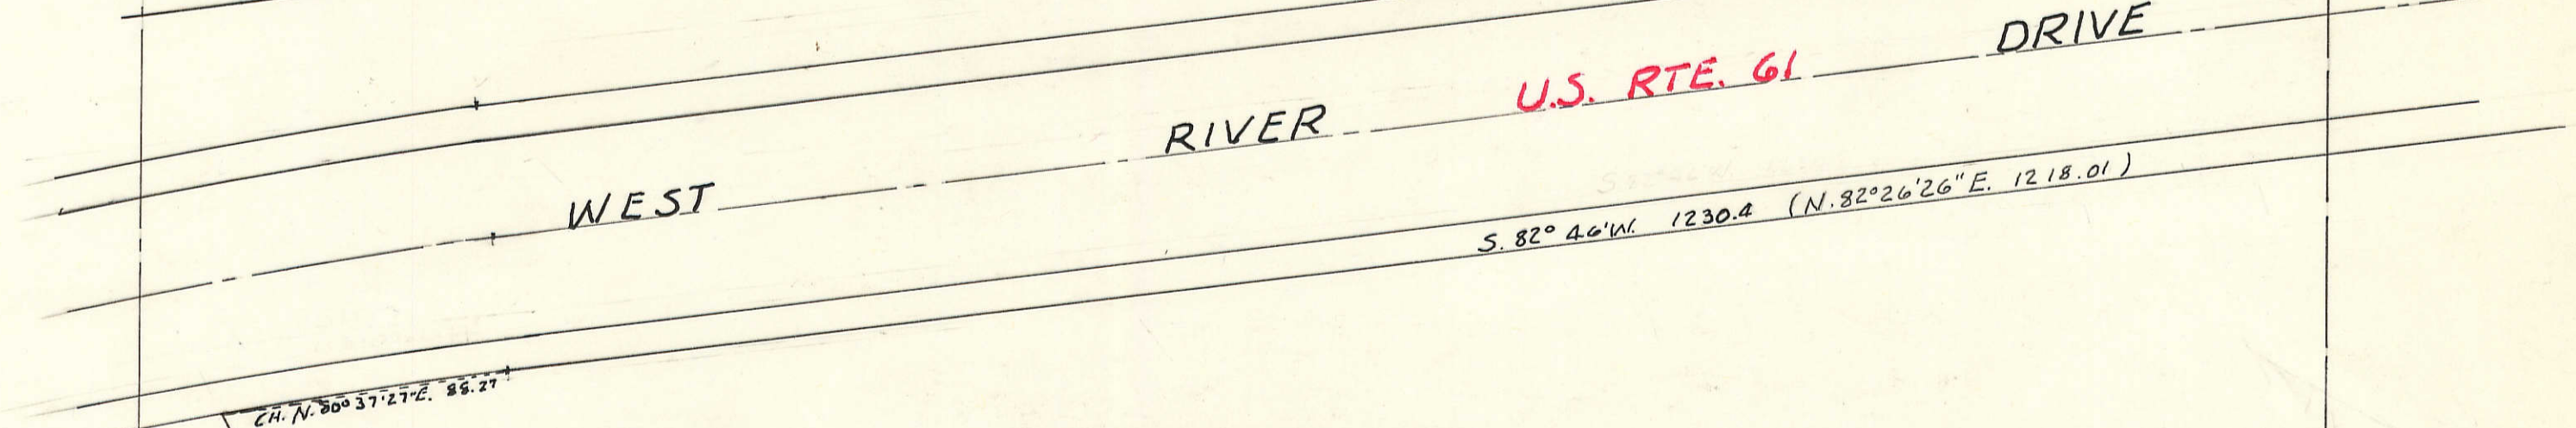

CITY OF DAVENPORT
TRACT I

S. 27° 30' E.
E. line of STURDEVANT ST.

D. R. I. & NW. RY.
PART OF ORIGINAL MAPLE ISLAND

