
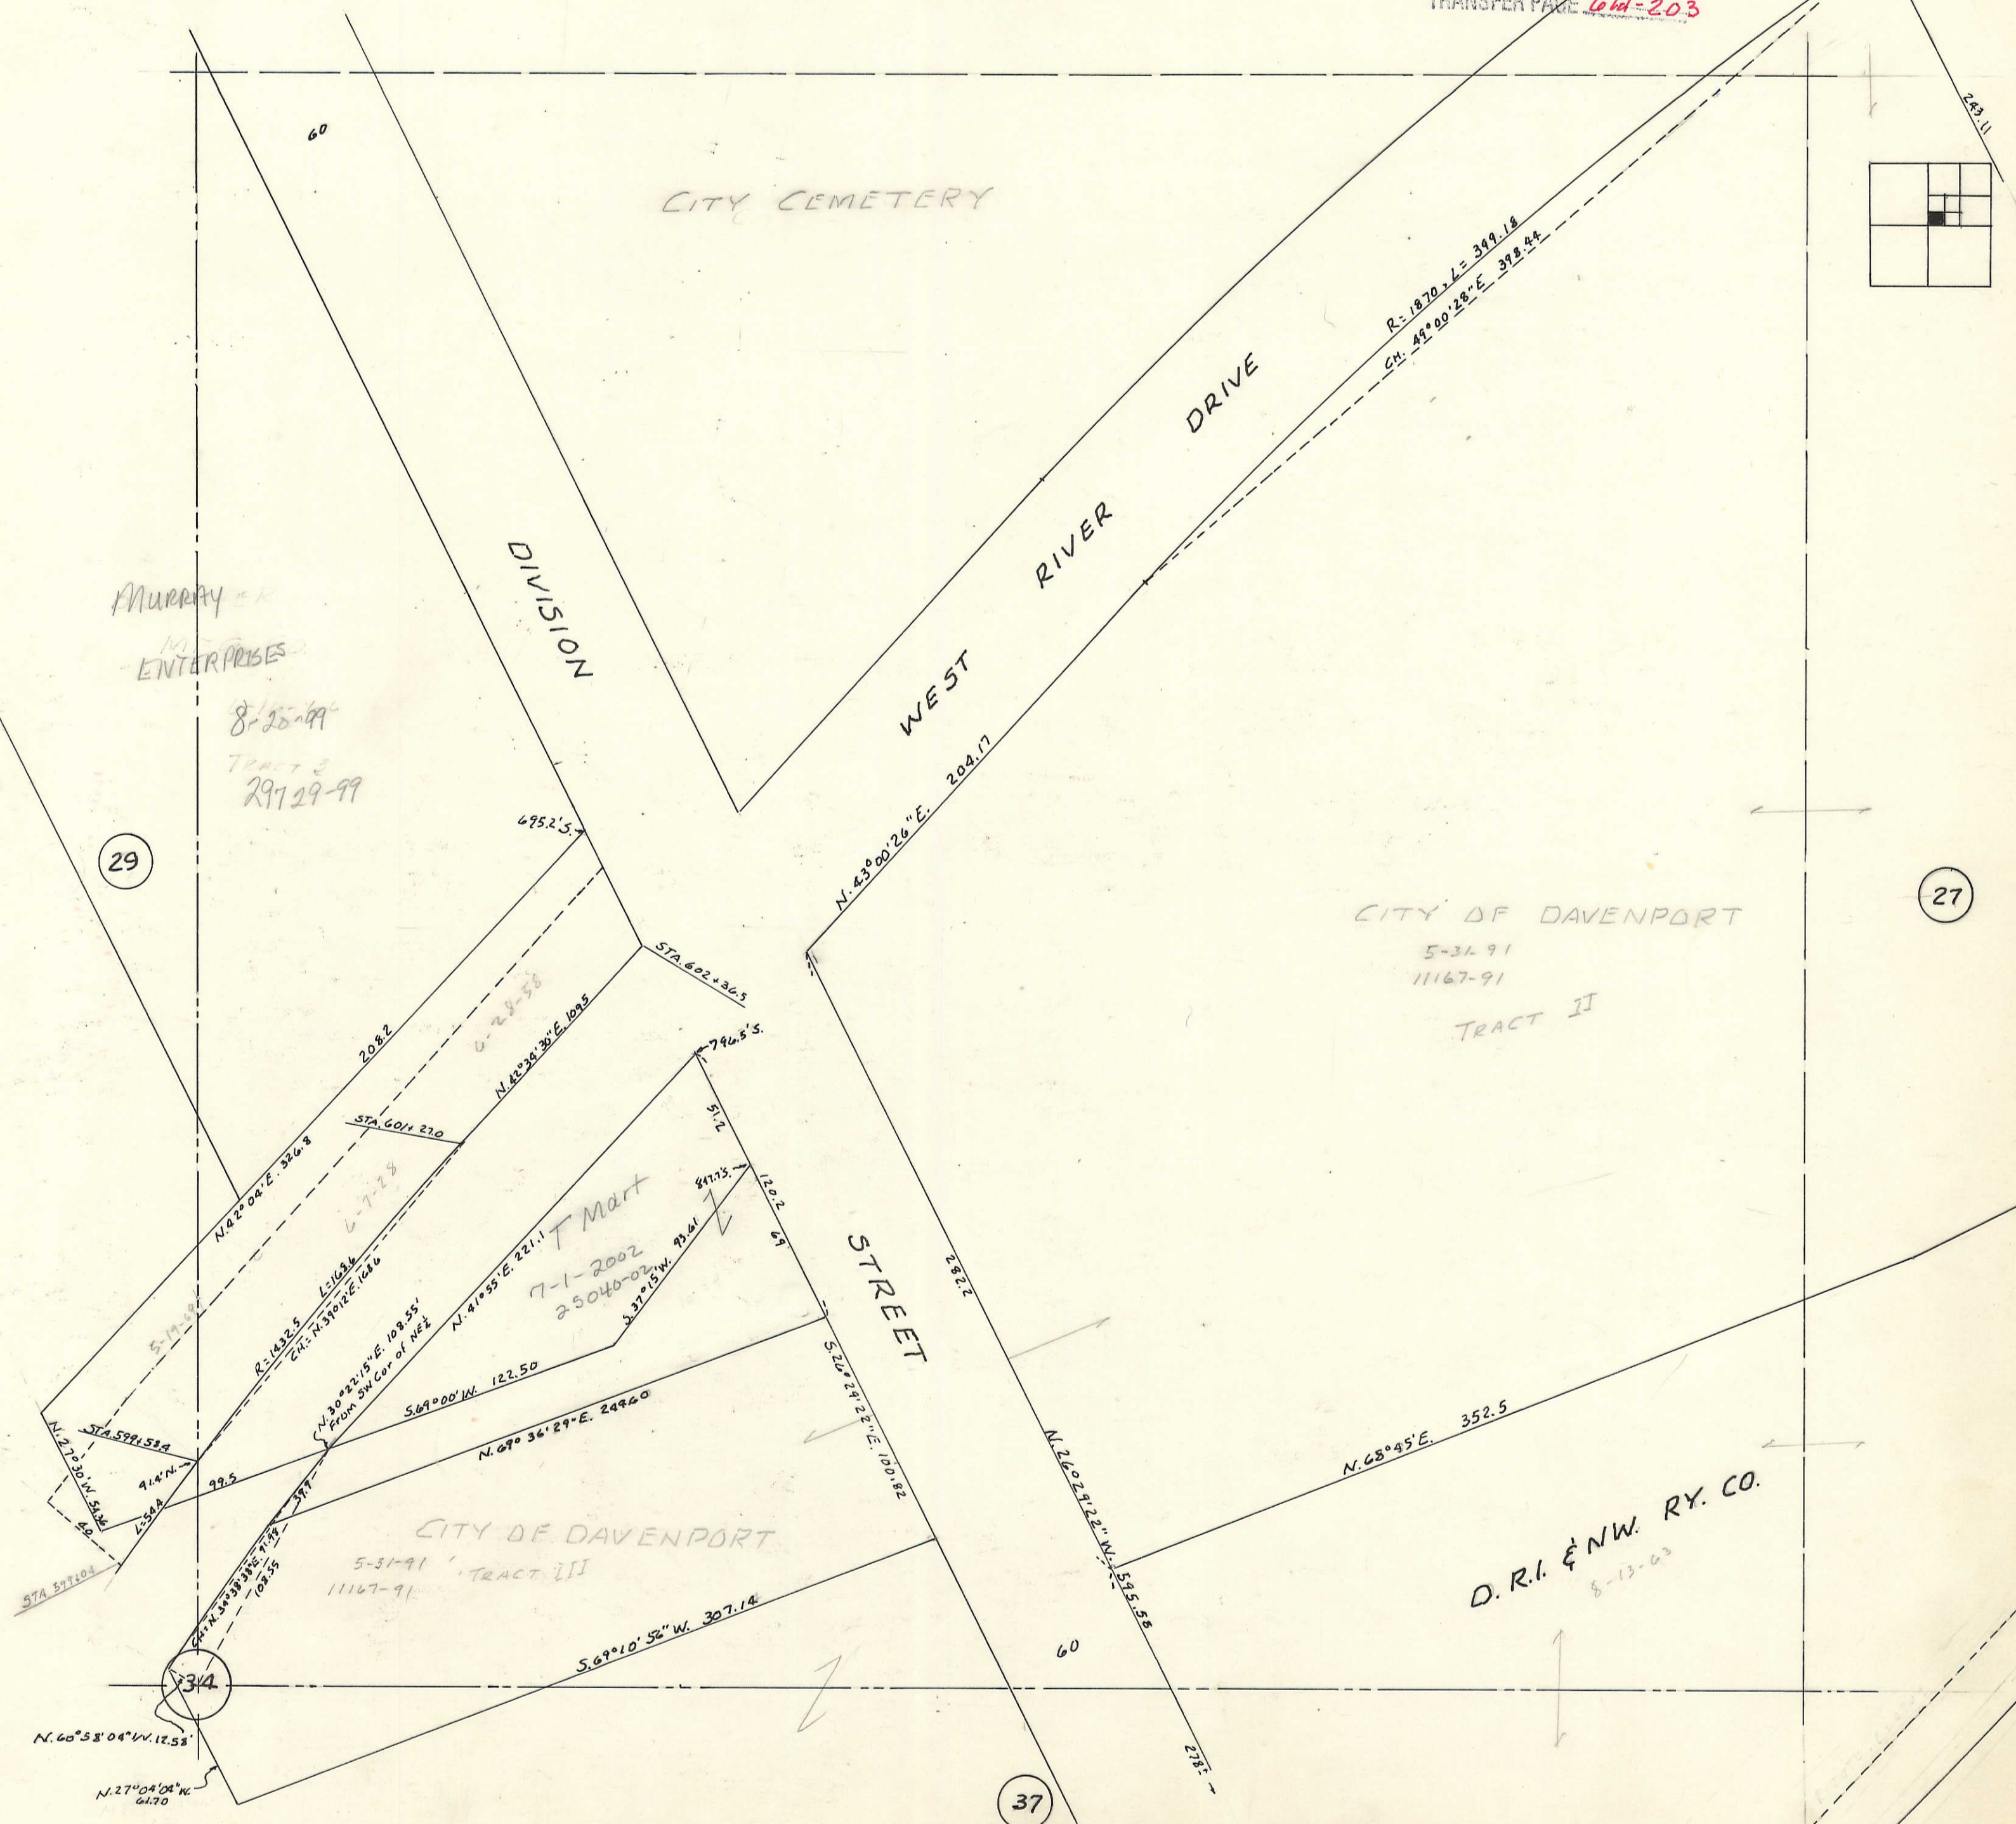


21

CITY OF DAVENPORT  
SCALE: 1 IN. = 50 FT.

TRANSFER PAGE 614-203

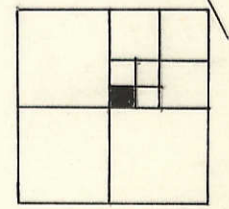

29

27

37