


17


Transfer Page 1-100

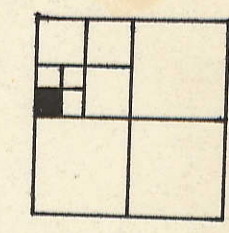

SEC 33-78-3

(25)

BOOK J

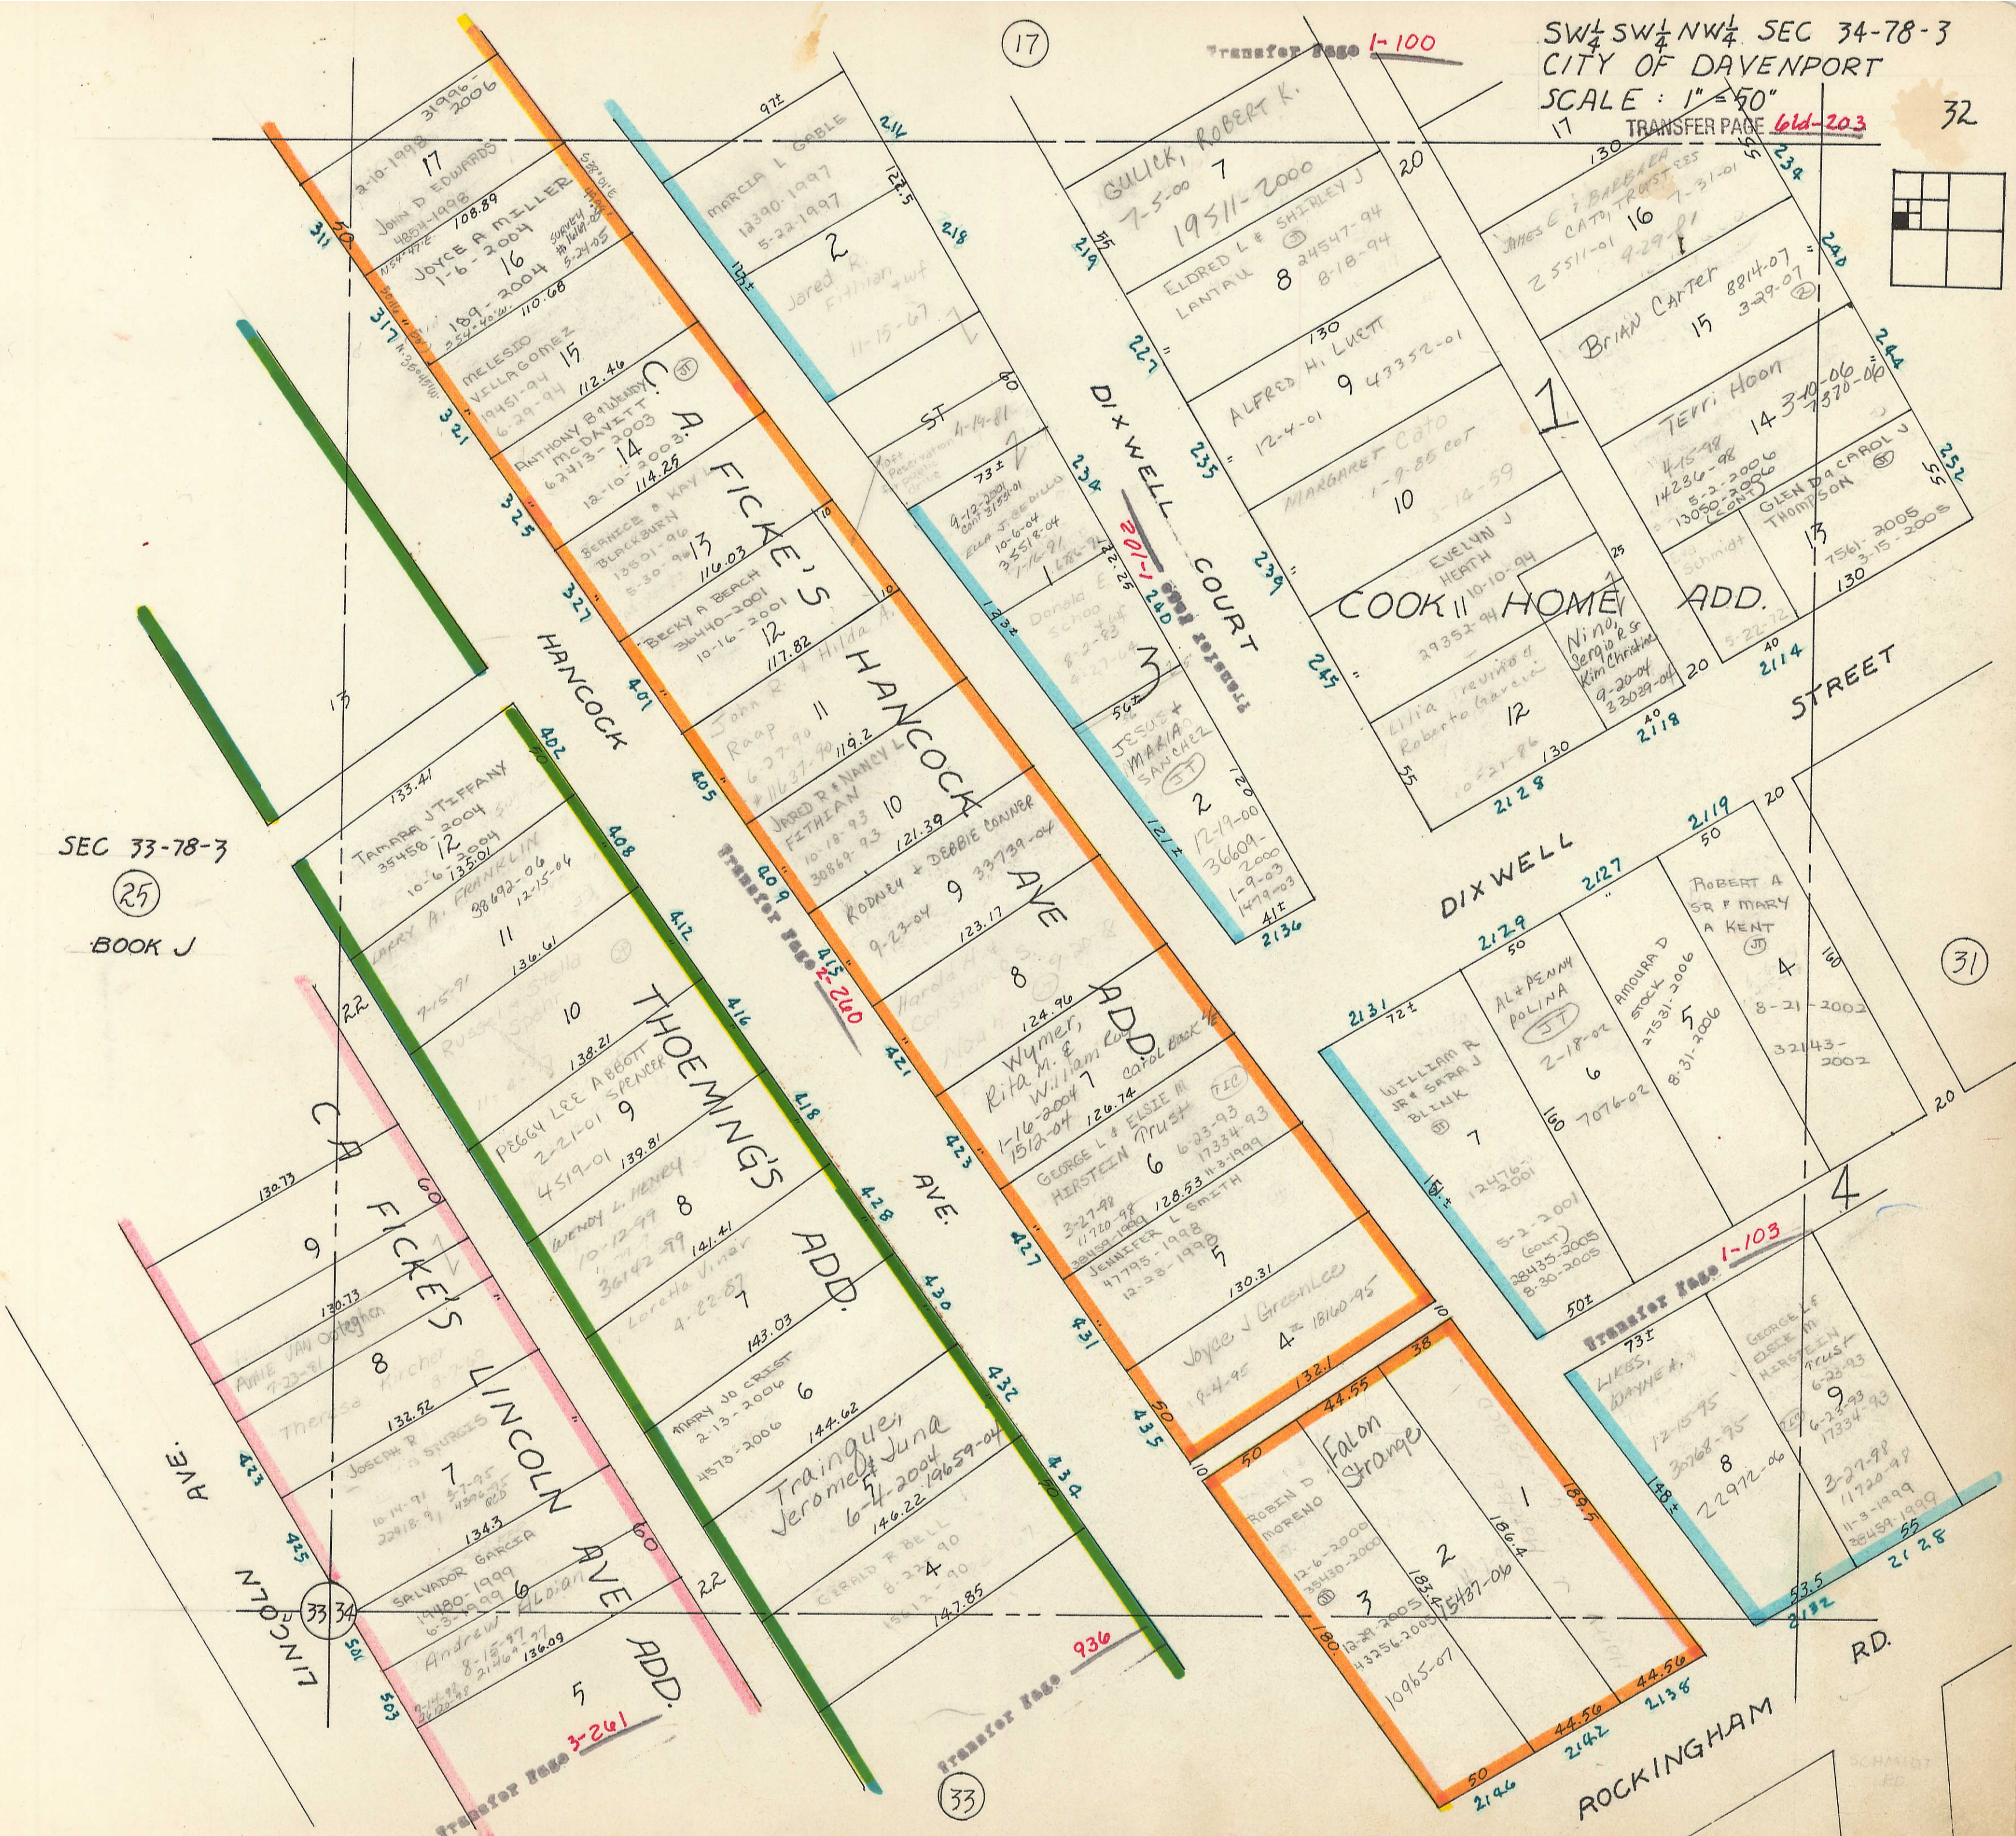

33

31