


(63)

Section line between SECS 36 & 25

80

IOWA STREET
(80 ft Wide)


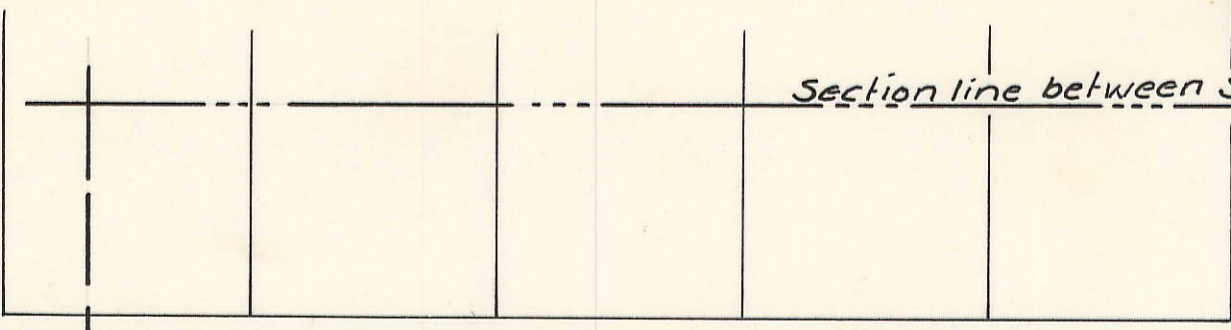


FOURTH STREET

ONE WAY


STREET

80

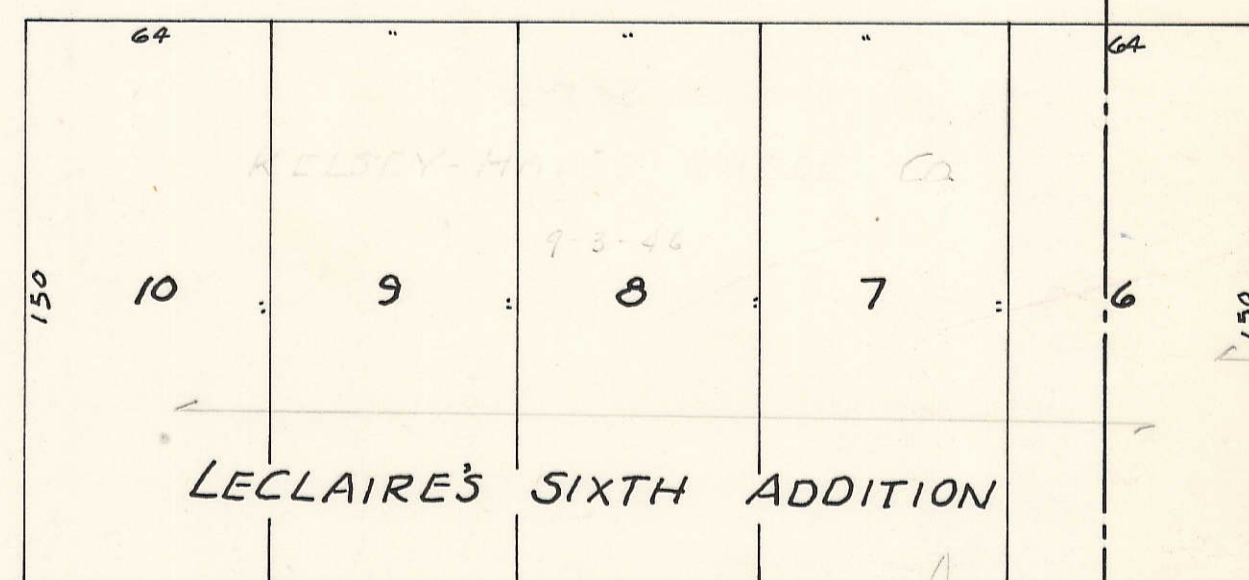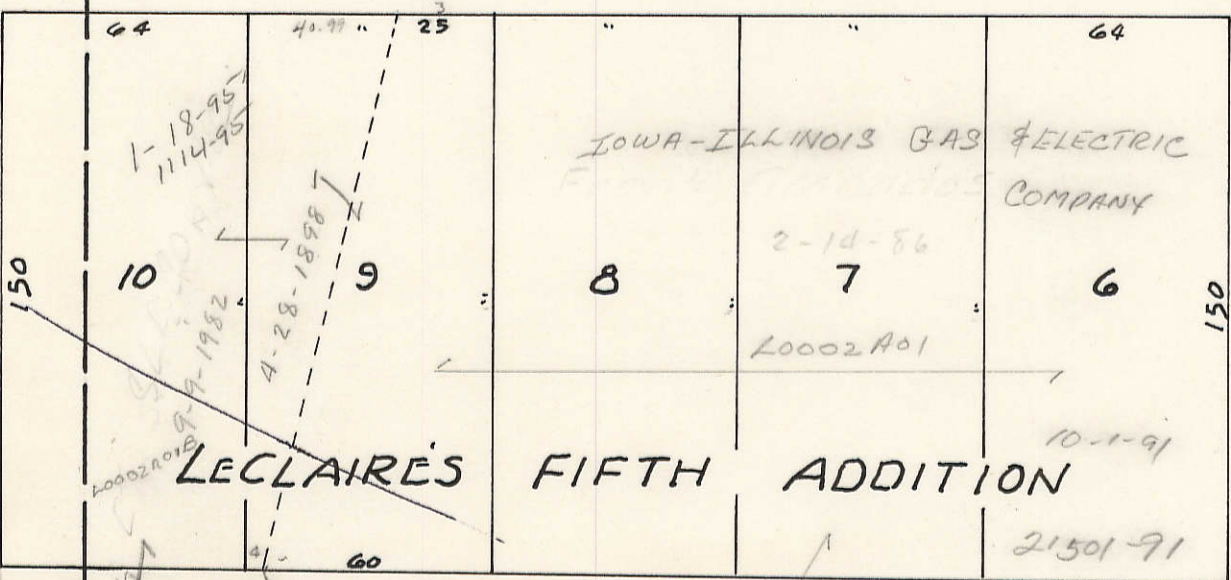


(1A)

IOWA STREET

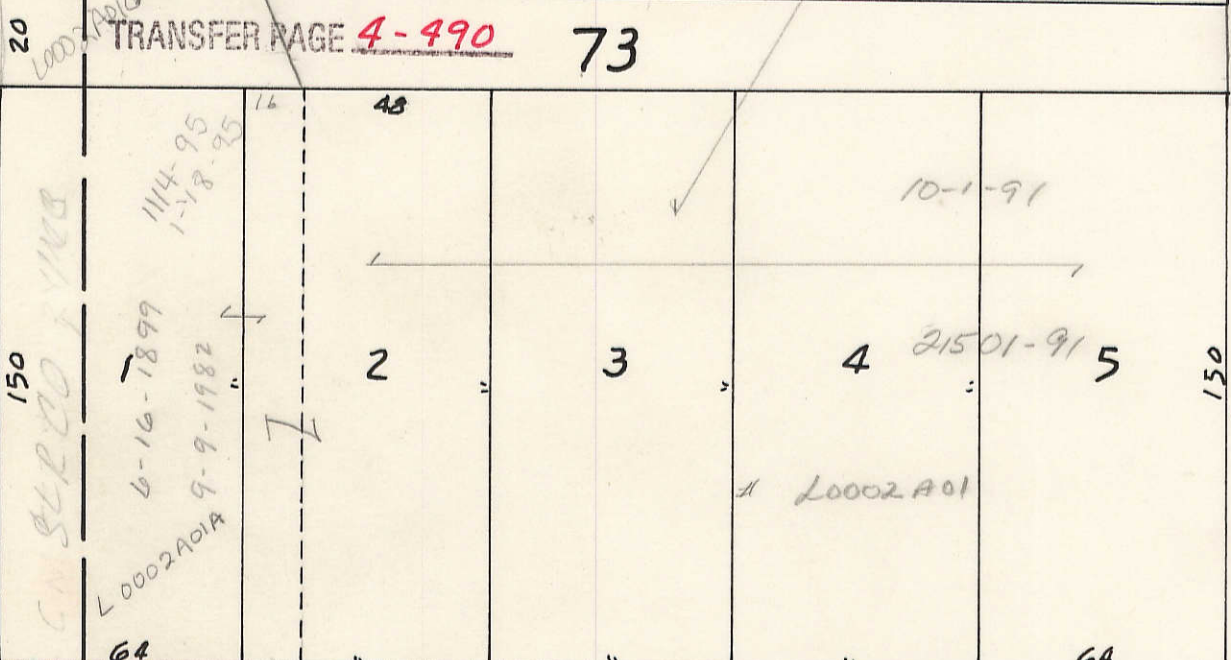

LECLAIRE STREET

LECLAIRE STREET

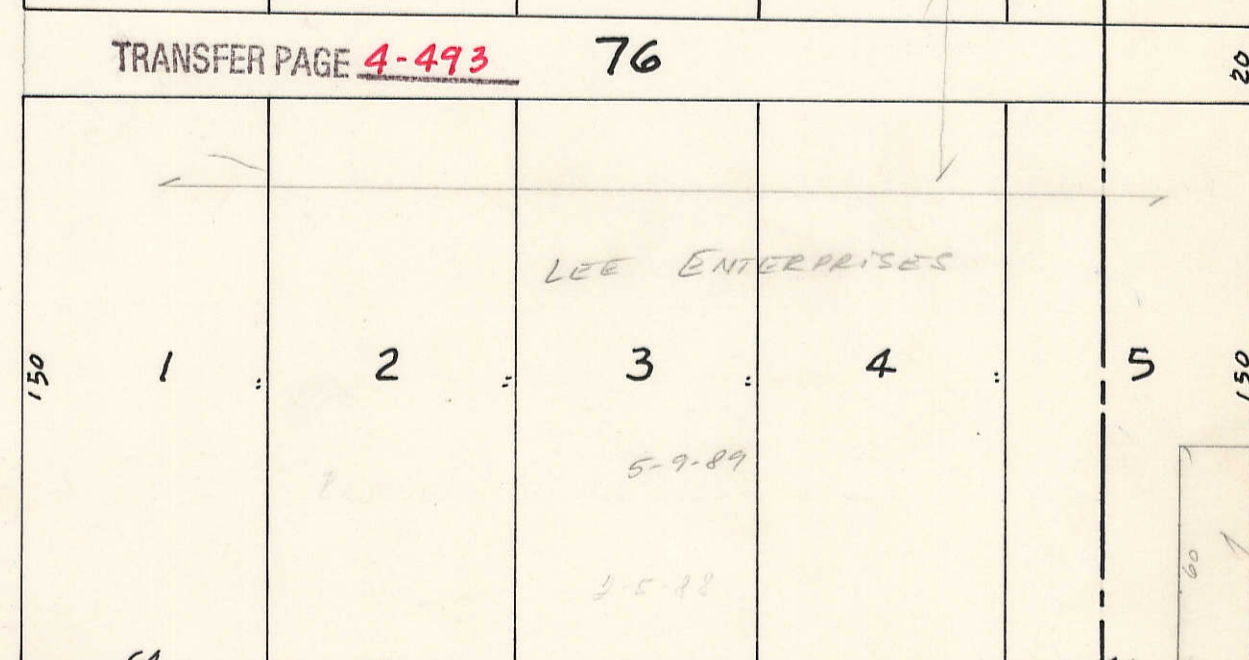

FARNAM STREET

80 ft. Wide

(3A)



FARNAM STREET

THIRD STREET

ONE WAY

STREET

80

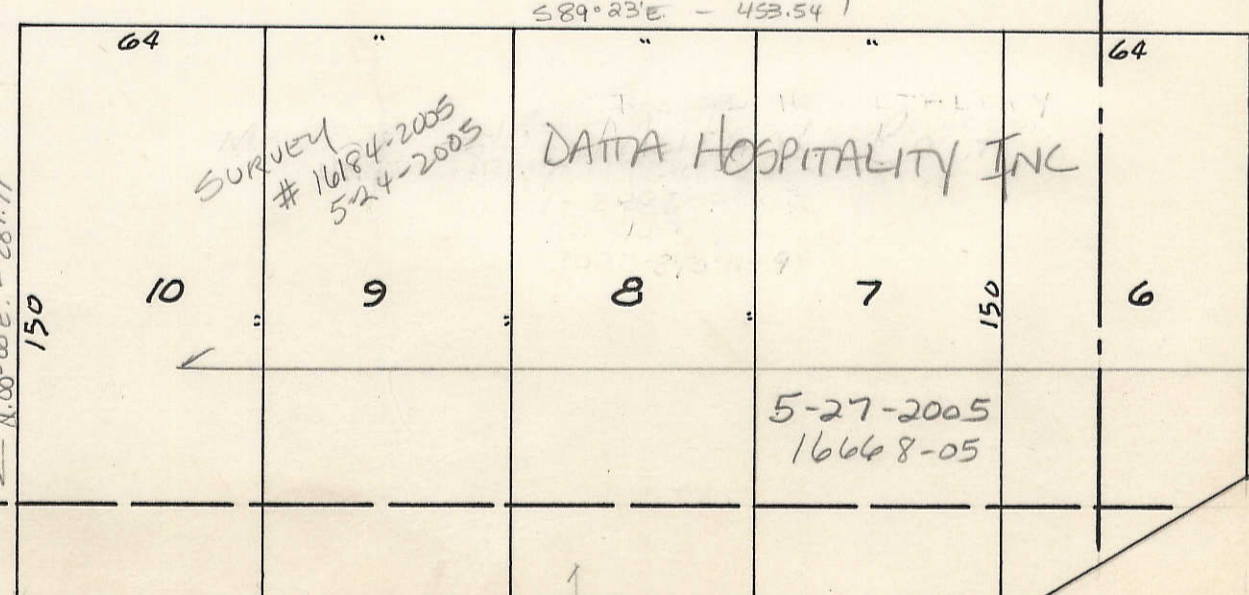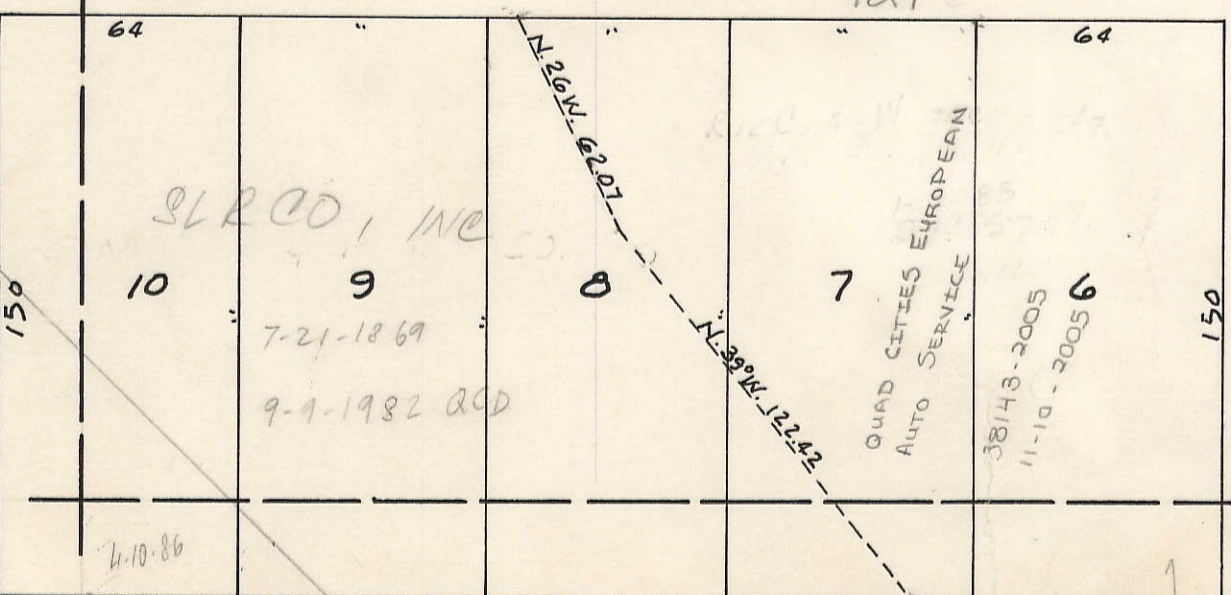

(15A)

DAV. VOL. L SEC. 36 PG 2A

TRANSFER PAGE 4-491 74

TRANSFER PAGE 4-492 75

(15A)