

10A

NOW  
BLK 41 LOT 7, 6

~~NORTHWEST BANK BUILDING-DOWNTOWN~~

(111, 107, 101-02  
W. 2nd St)

~~TRANSFER PAGE 15-2156~~




DAU 2  
Sec. 35-78-3  
Lots 1-3  
Insert 10

Bank Bldg. Investors

1	2.3E	1st W. 2nd
2.2A	2.3F	
2.2B	2.3G	
2.2C	2.4A	
2.2D	2.4B	
2.3A	2.4C	
2.3B	2.5A	
2.3C	2.5B	
2.3D	3 Centennial Properties	12-13-84

Blanks owned by  
Centennial Properties Ltd  
1-2-85

TRANSFER PAGE 61ds-204

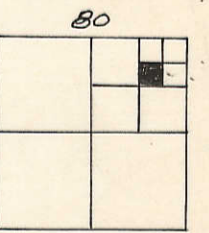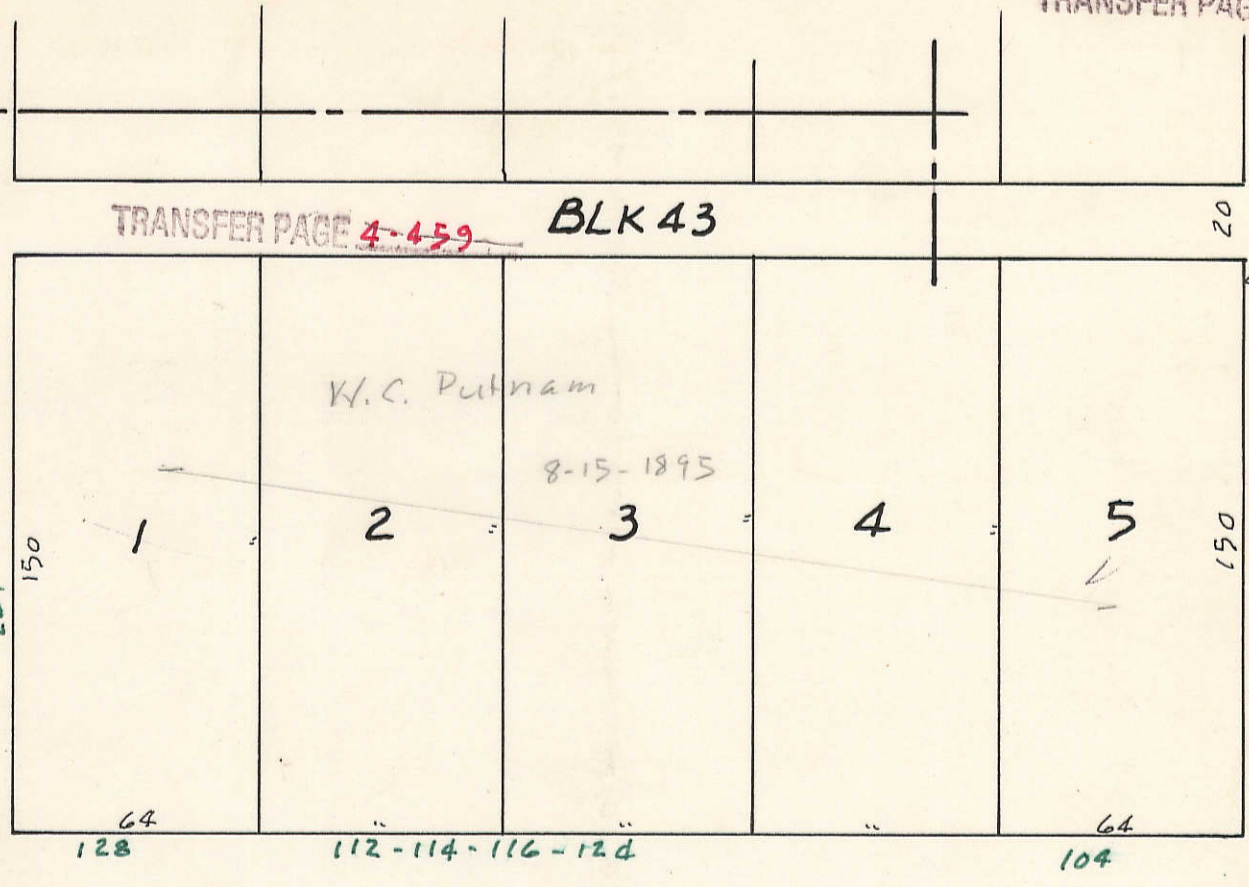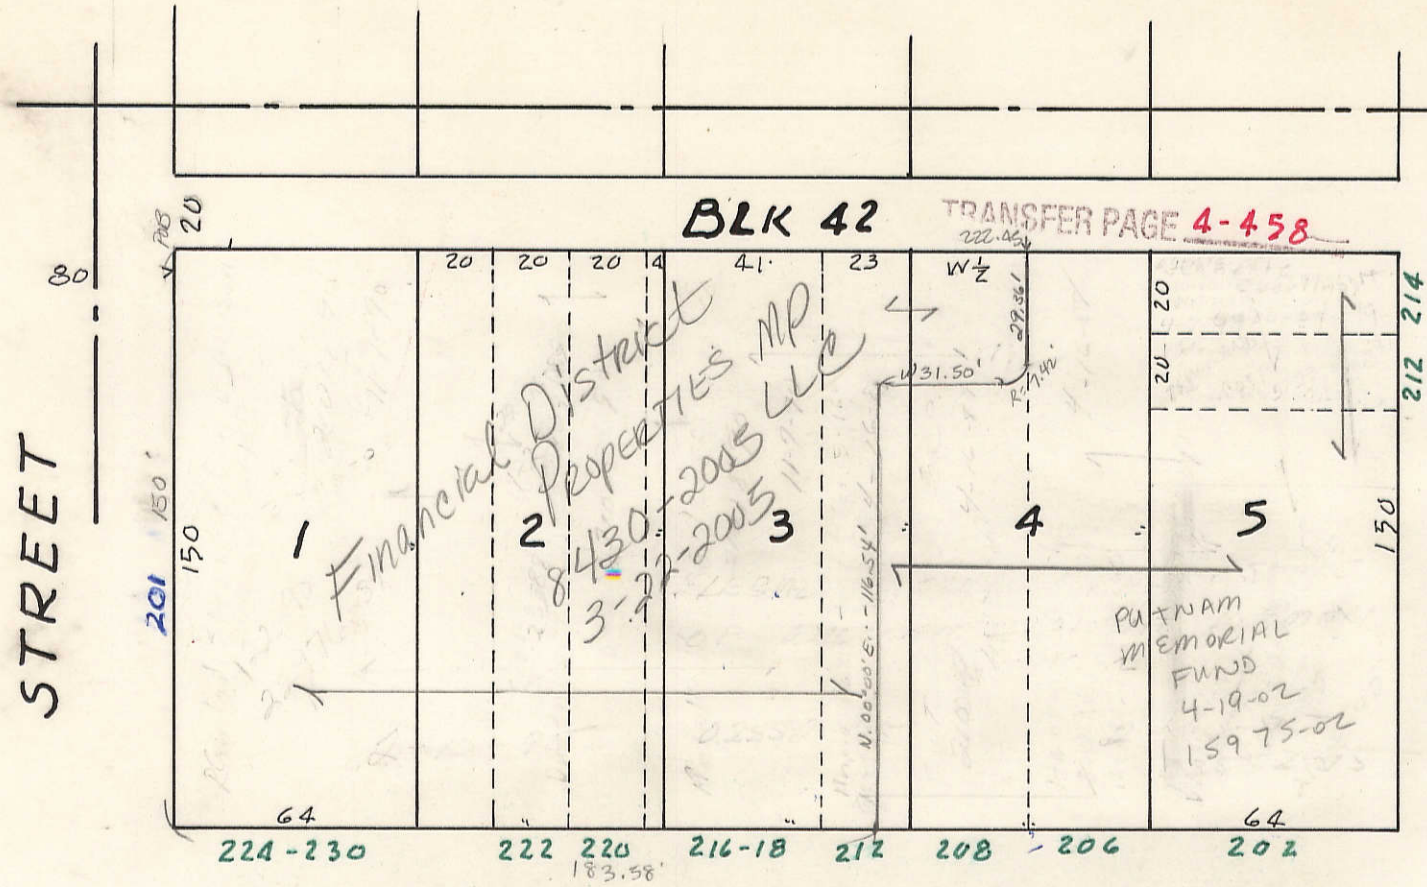

STREET

STREET



STREET

SECOND STREET

STREET

ONE-WAY

11

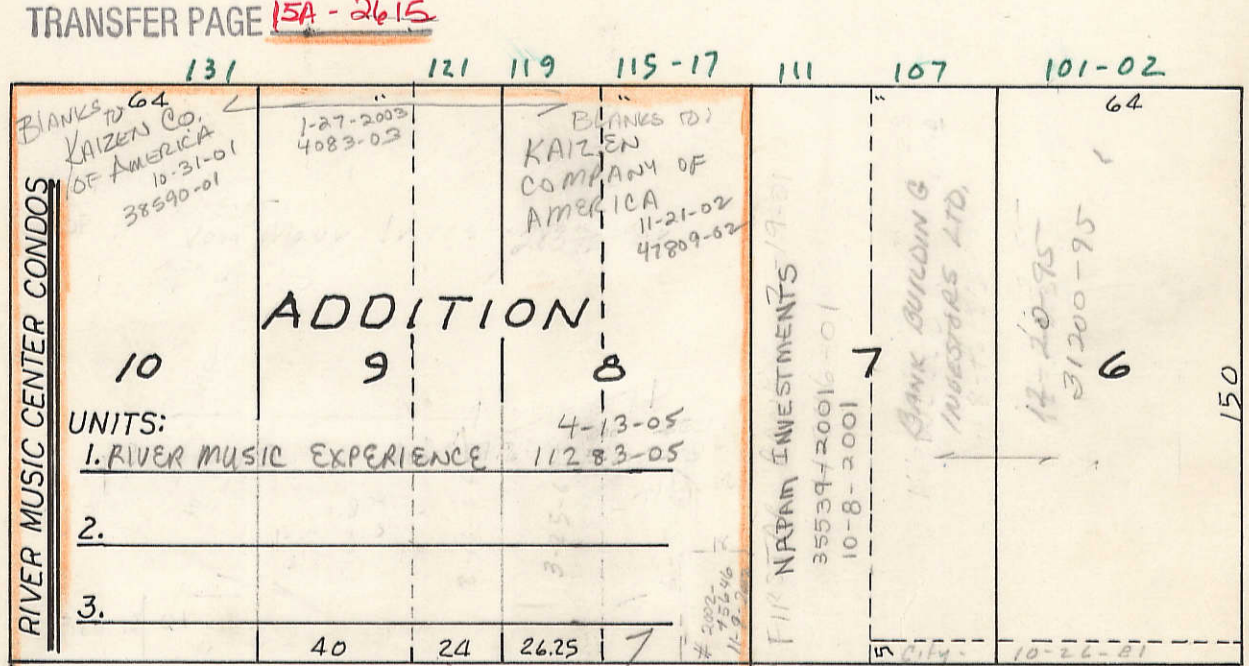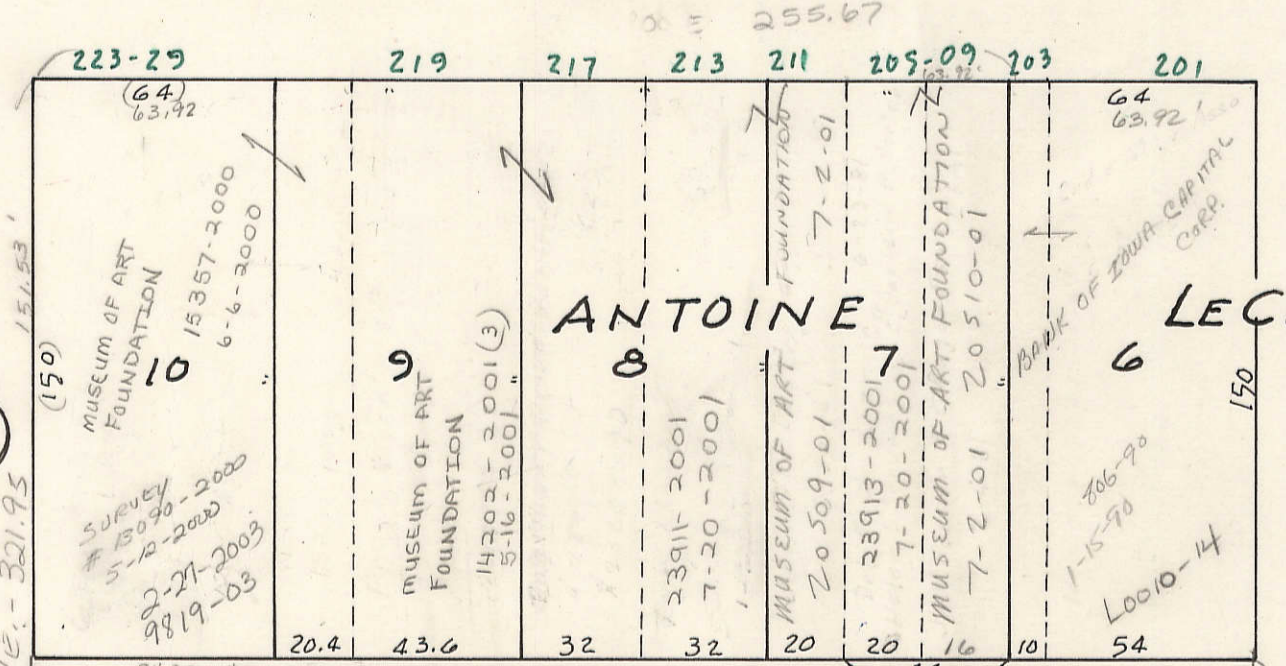

ONE-WAY

9

HARRISON

MAIN

BRADY

FIRST STREET

STREET

(FRONT)

23