
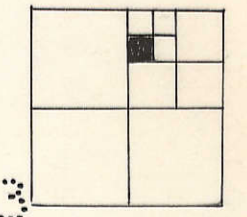
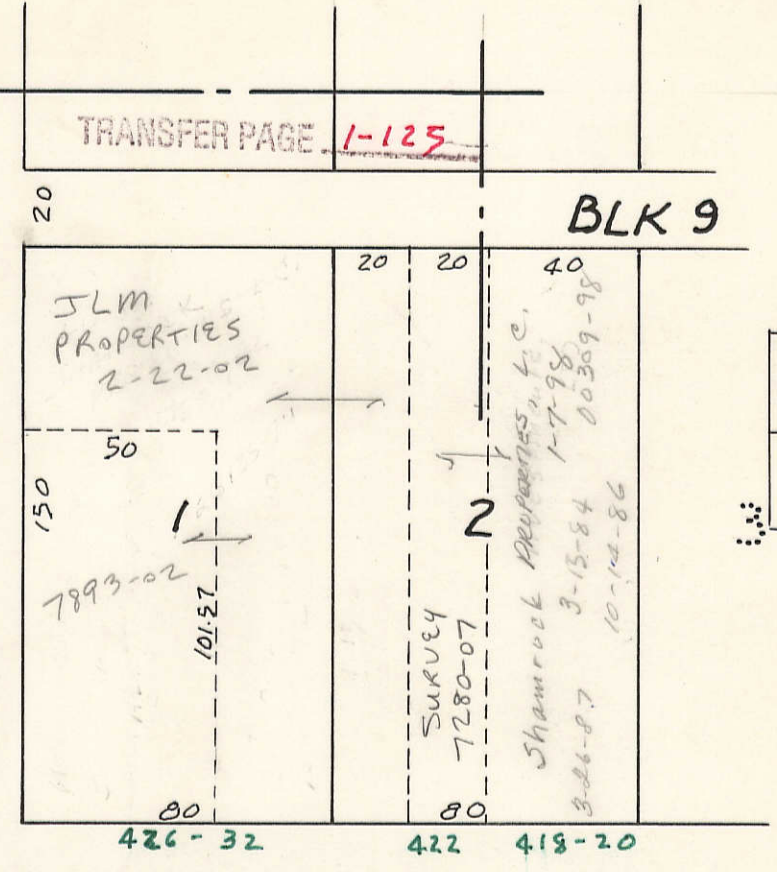


5

TRANSFER PAGE 2-126

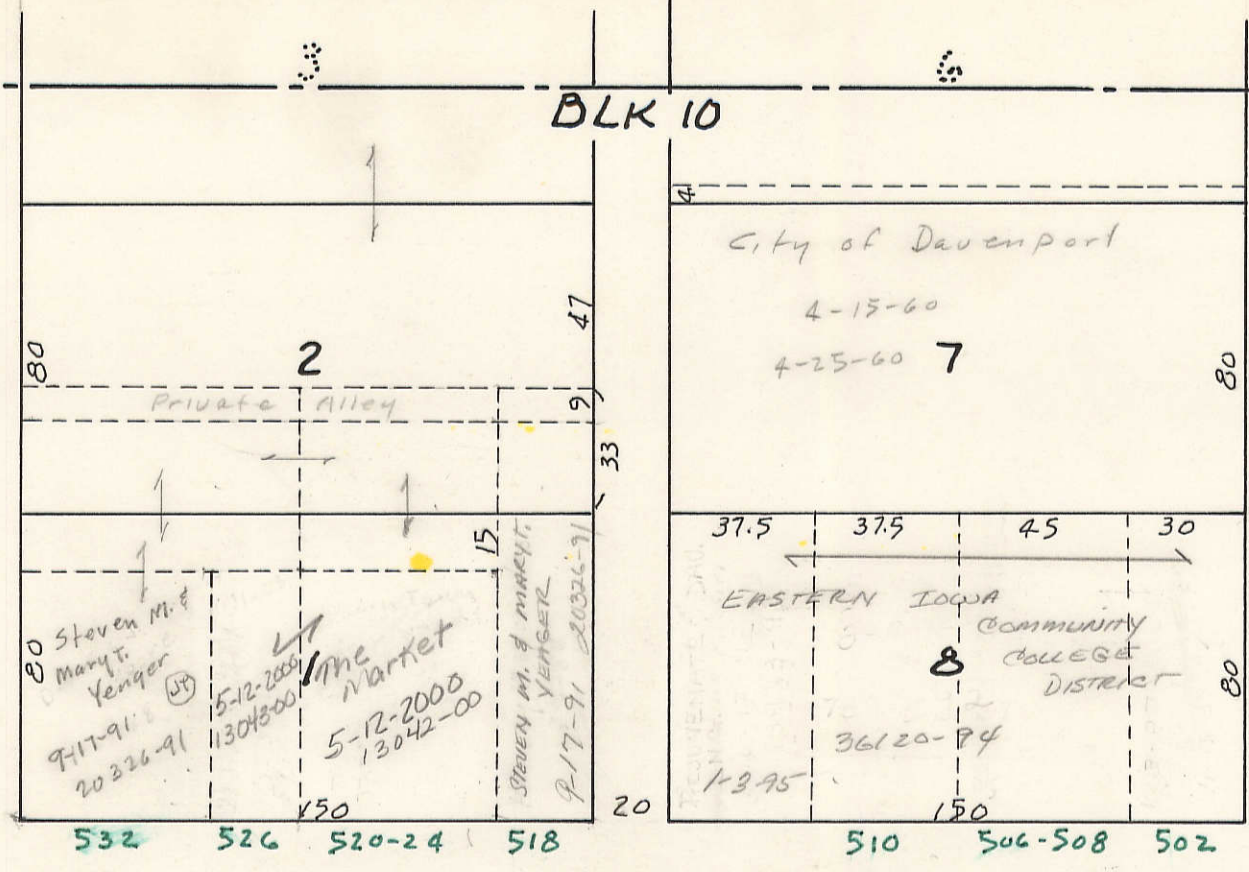

AVENUE



STREET

80 SECOND



80 STREET

W. Line NE $\frac{1}{4}$ SEC 35-78-3

13

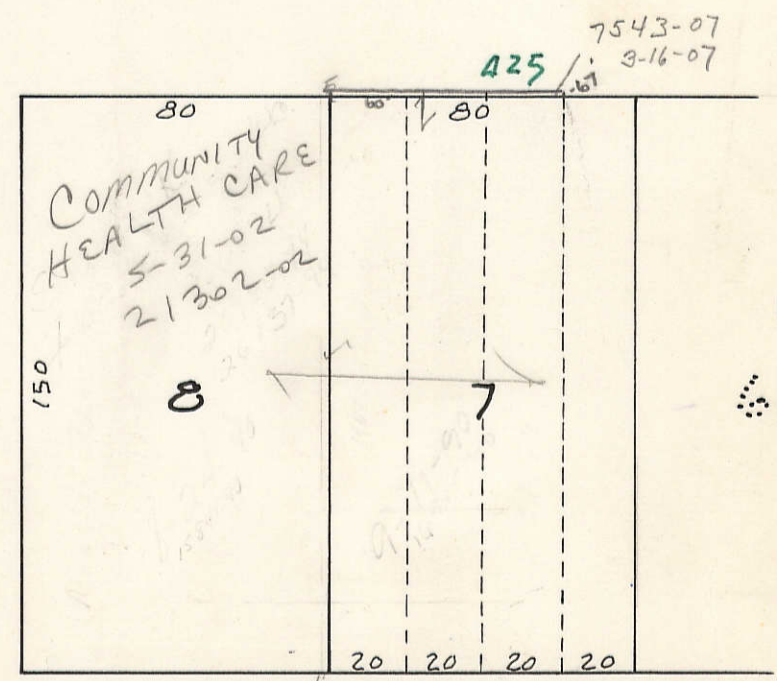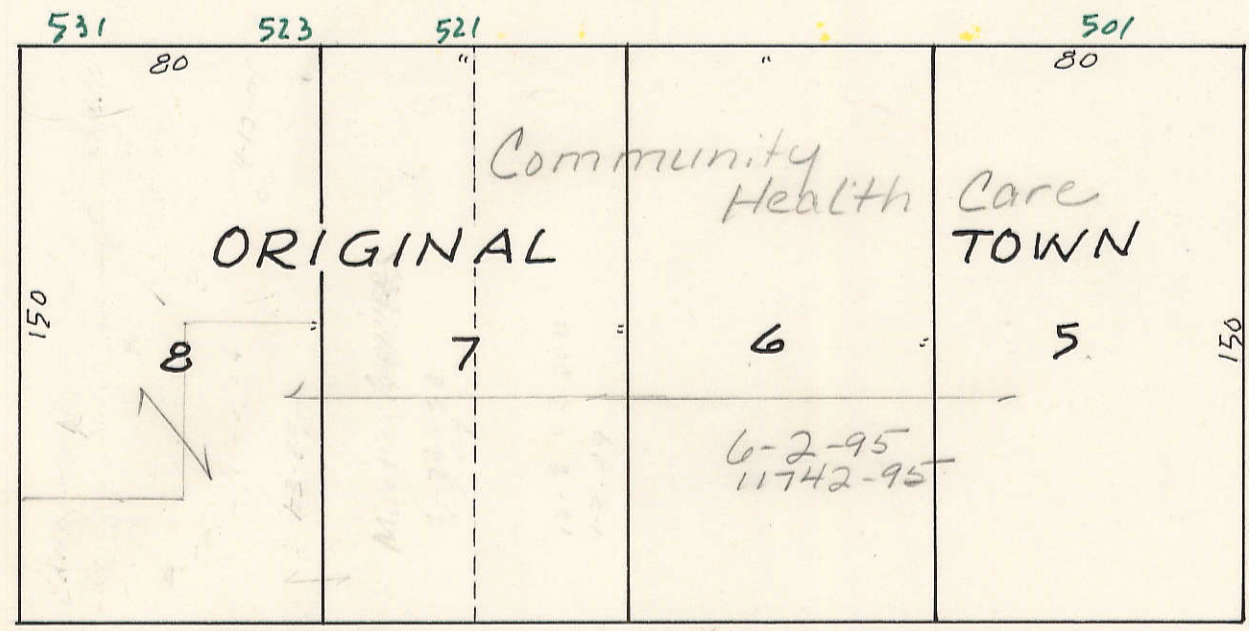

11

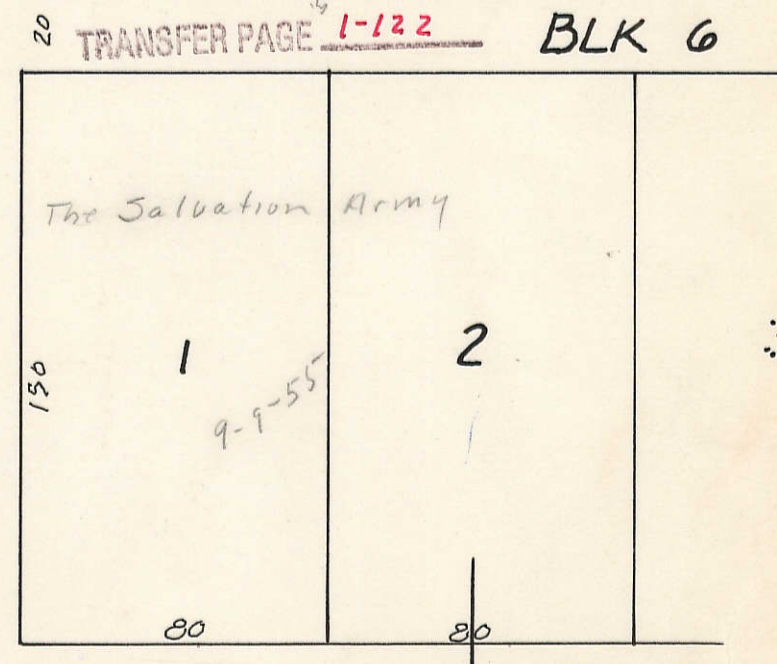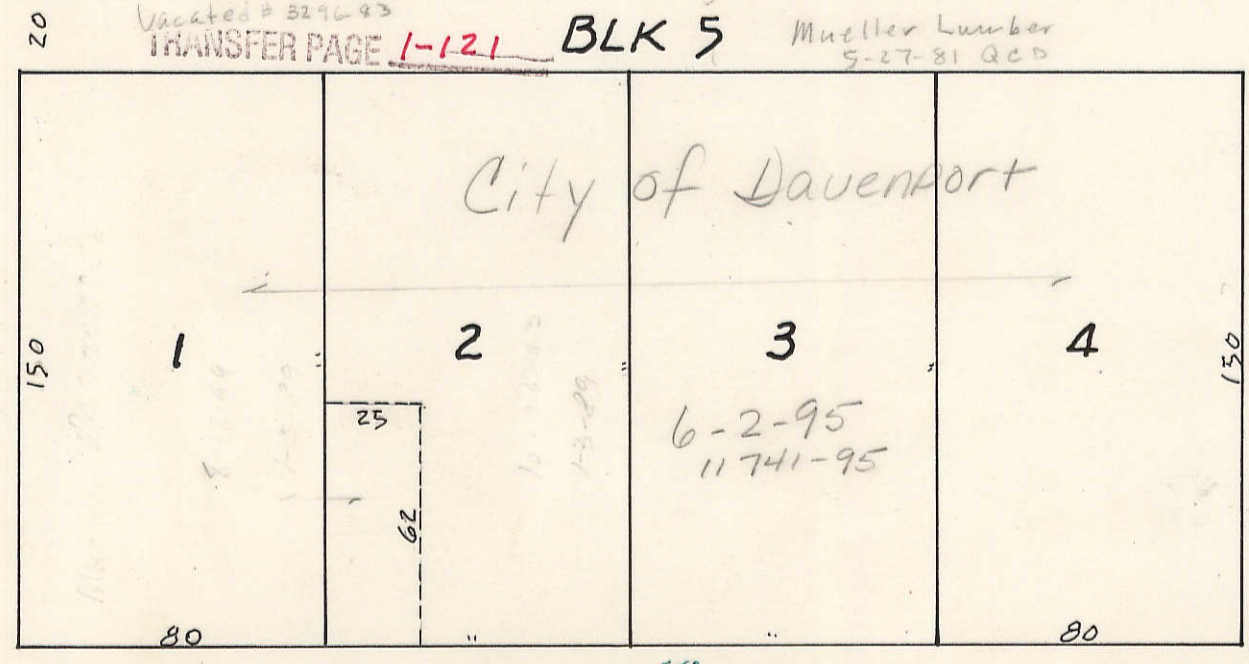

WESTERN

SCOTT

80 FIRST

(FRONT)

80 STREET

21