


M-10

55

NE 1/4, NE 1/4 SEC. 15-78-3
SCALE: 1" = 100'

10.11
15.14

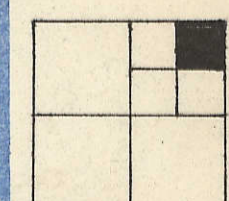

CANTERBURY LANE

P-14

ROYAL OAKS DRIVE

MARQUETTE



3

1

City of Davenport
6-28-78

22 ac ±

3744 ch

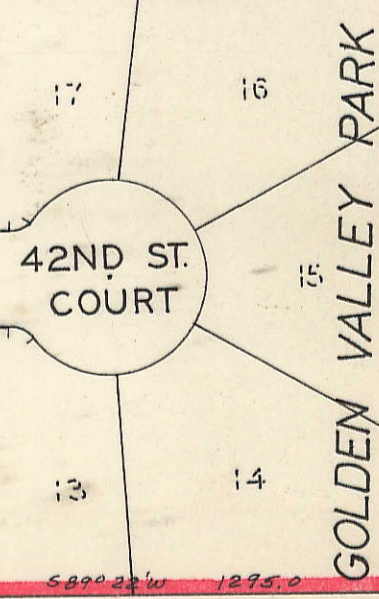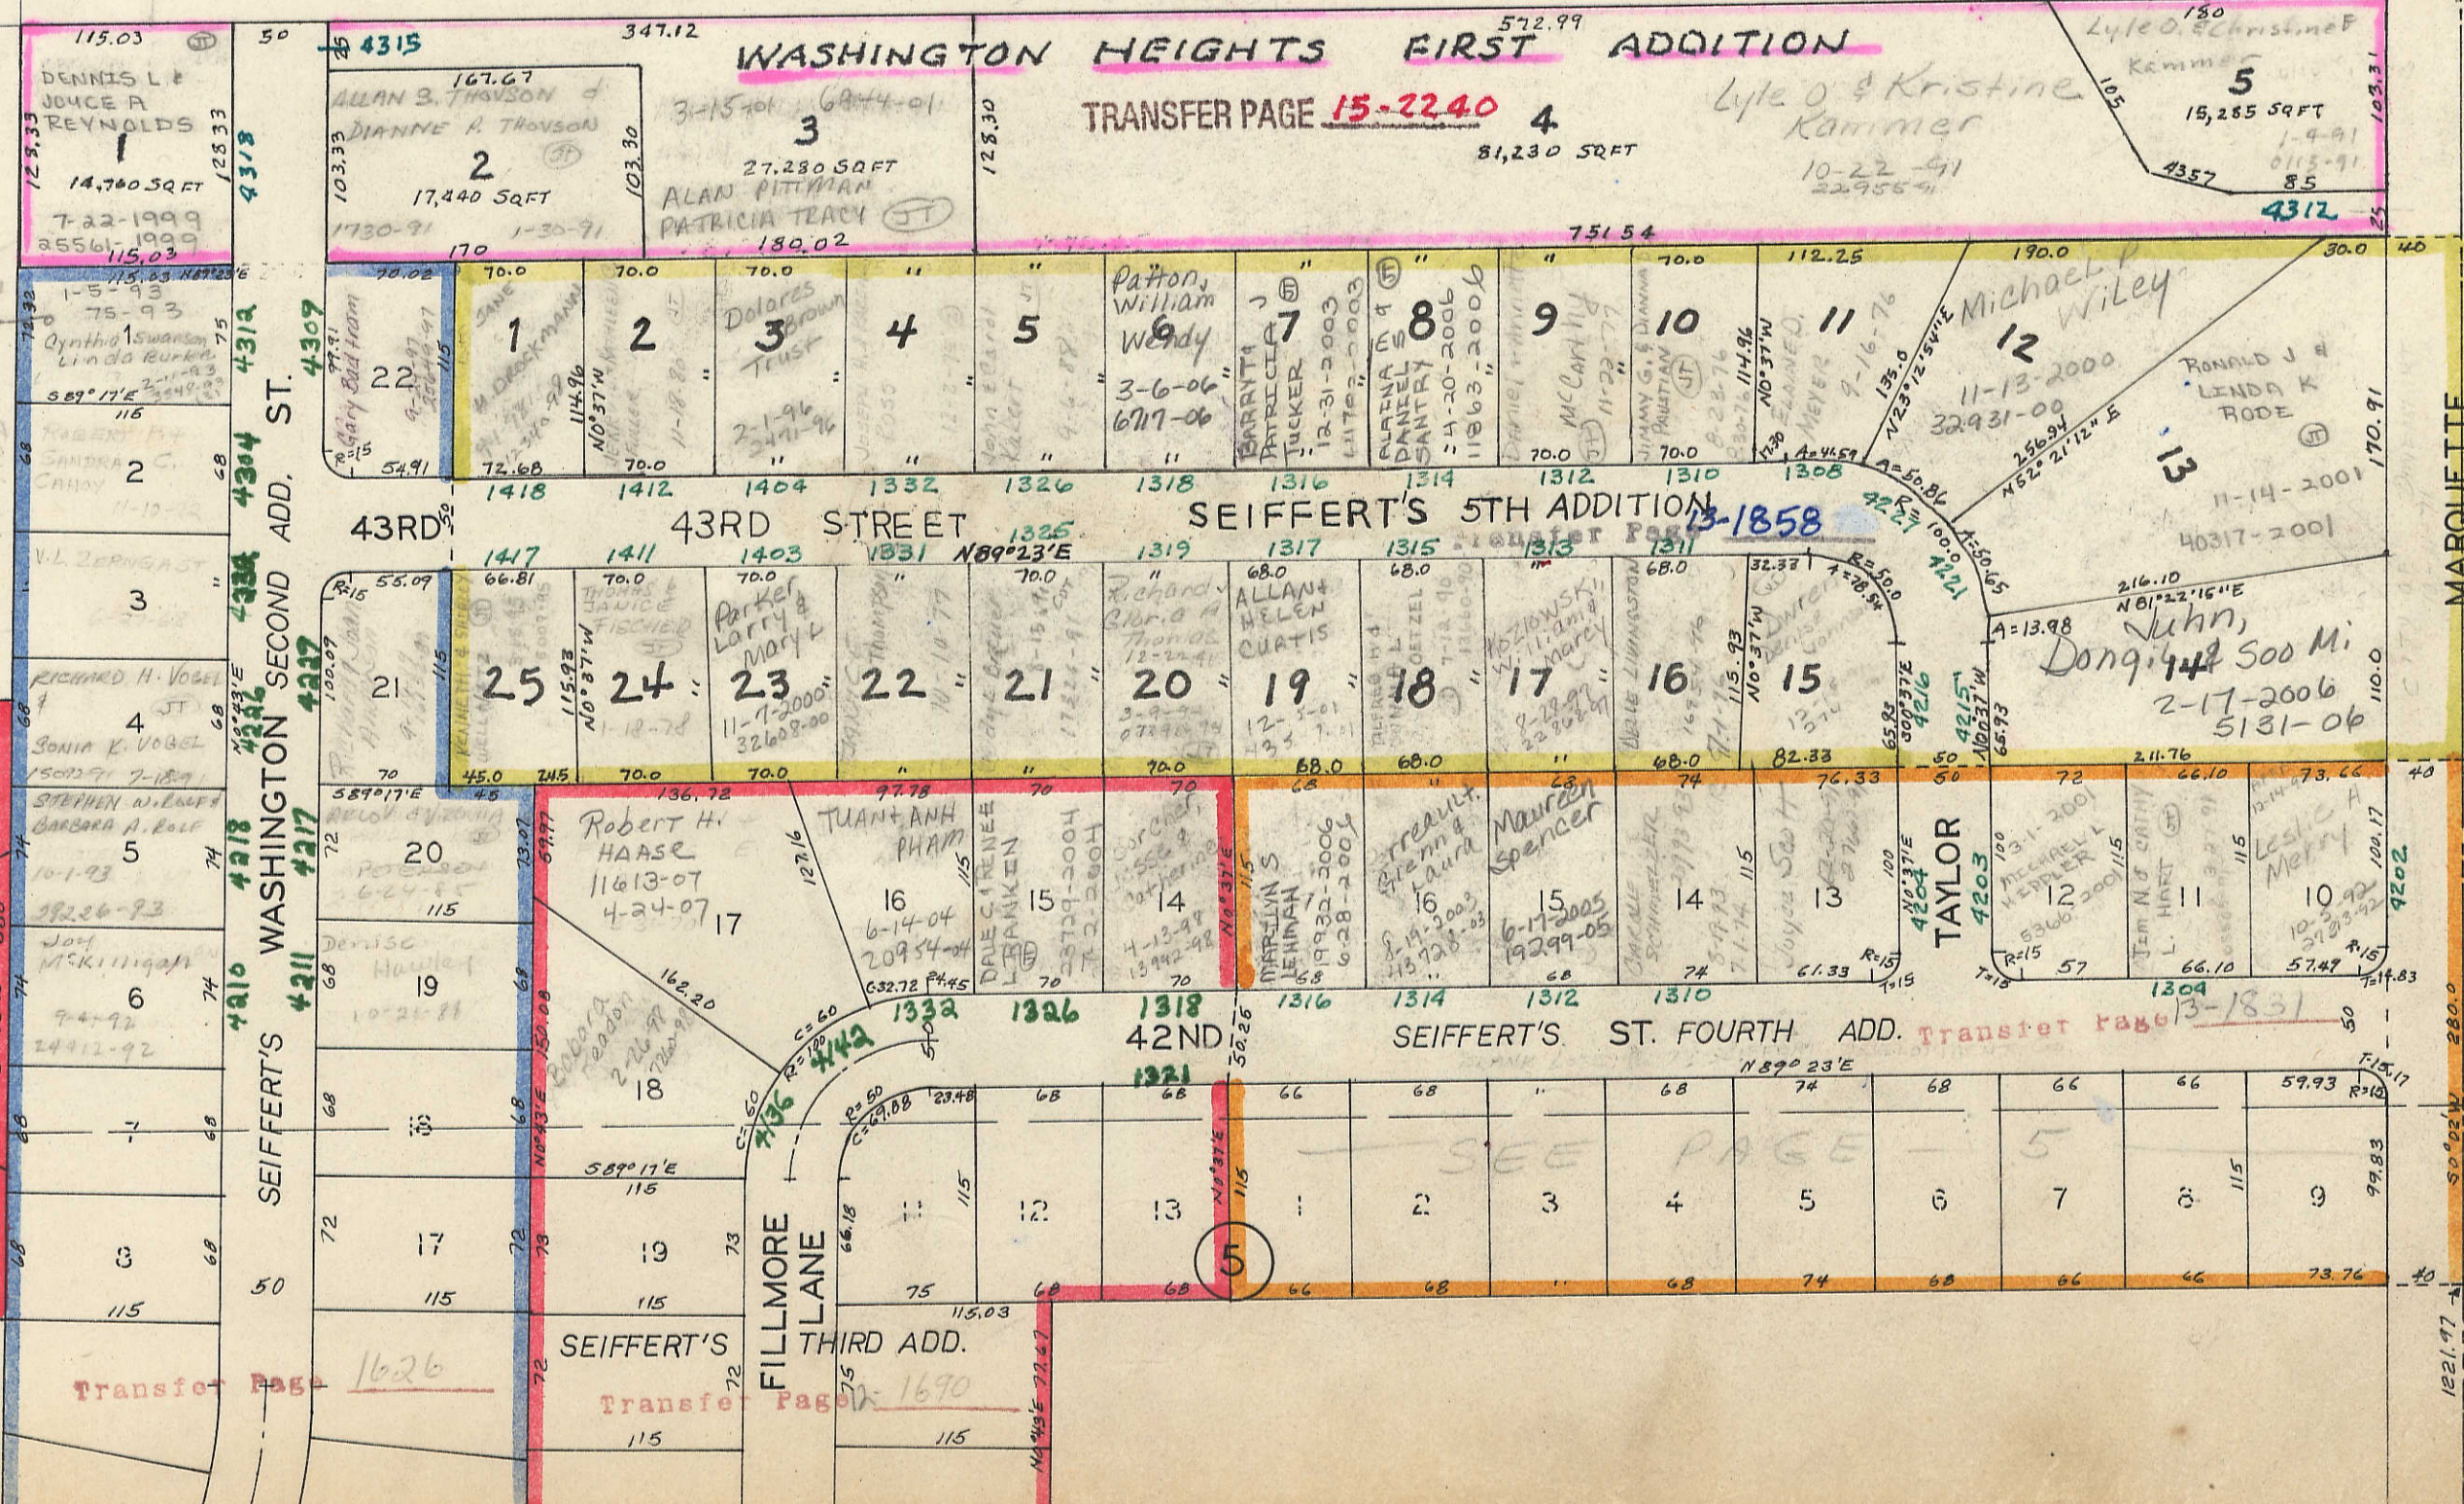

Transfer Page 1626

Transfer Page 1690

SEE PAGE 5