



TRANSFER PAGE 665-218

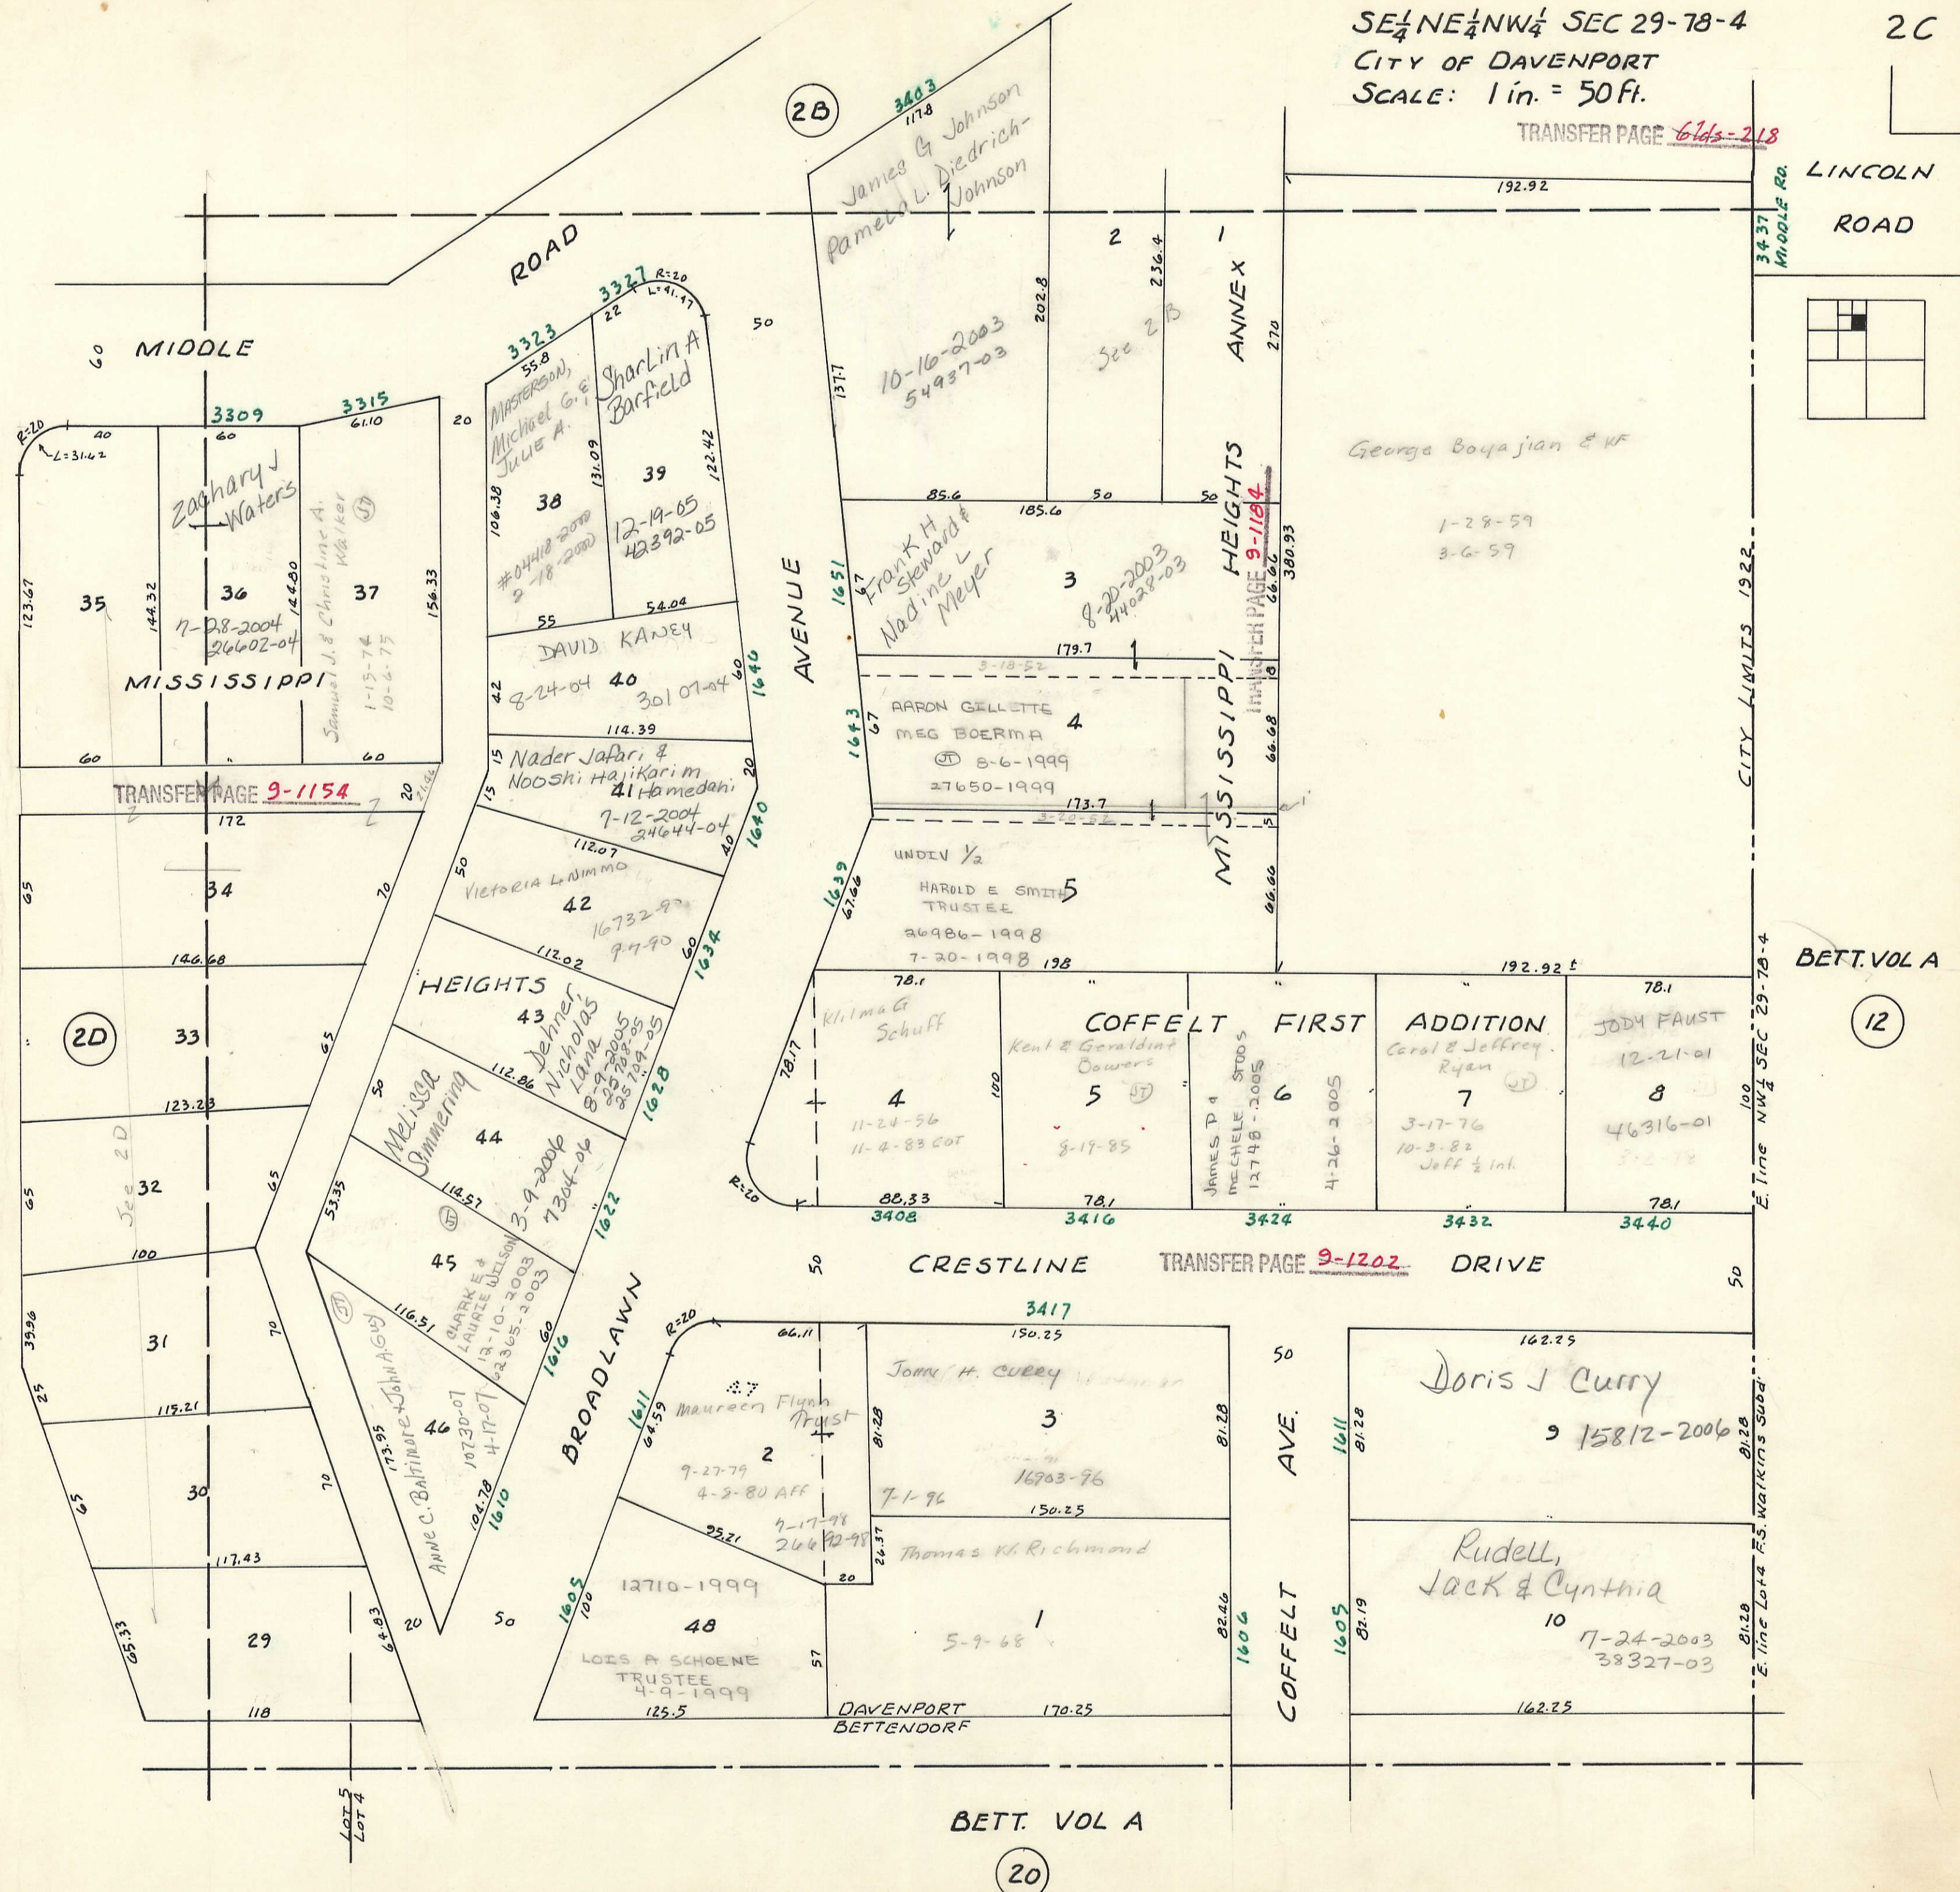

LINCOLN ROAD

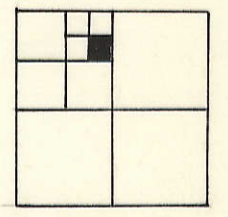

CITY LIMITS 1922

BETT. VOL A

12

TRANSFER PAGE 9-1202

BETT. VOL A

20