
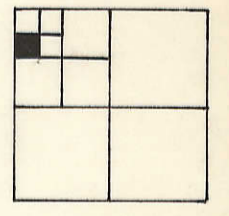


1A

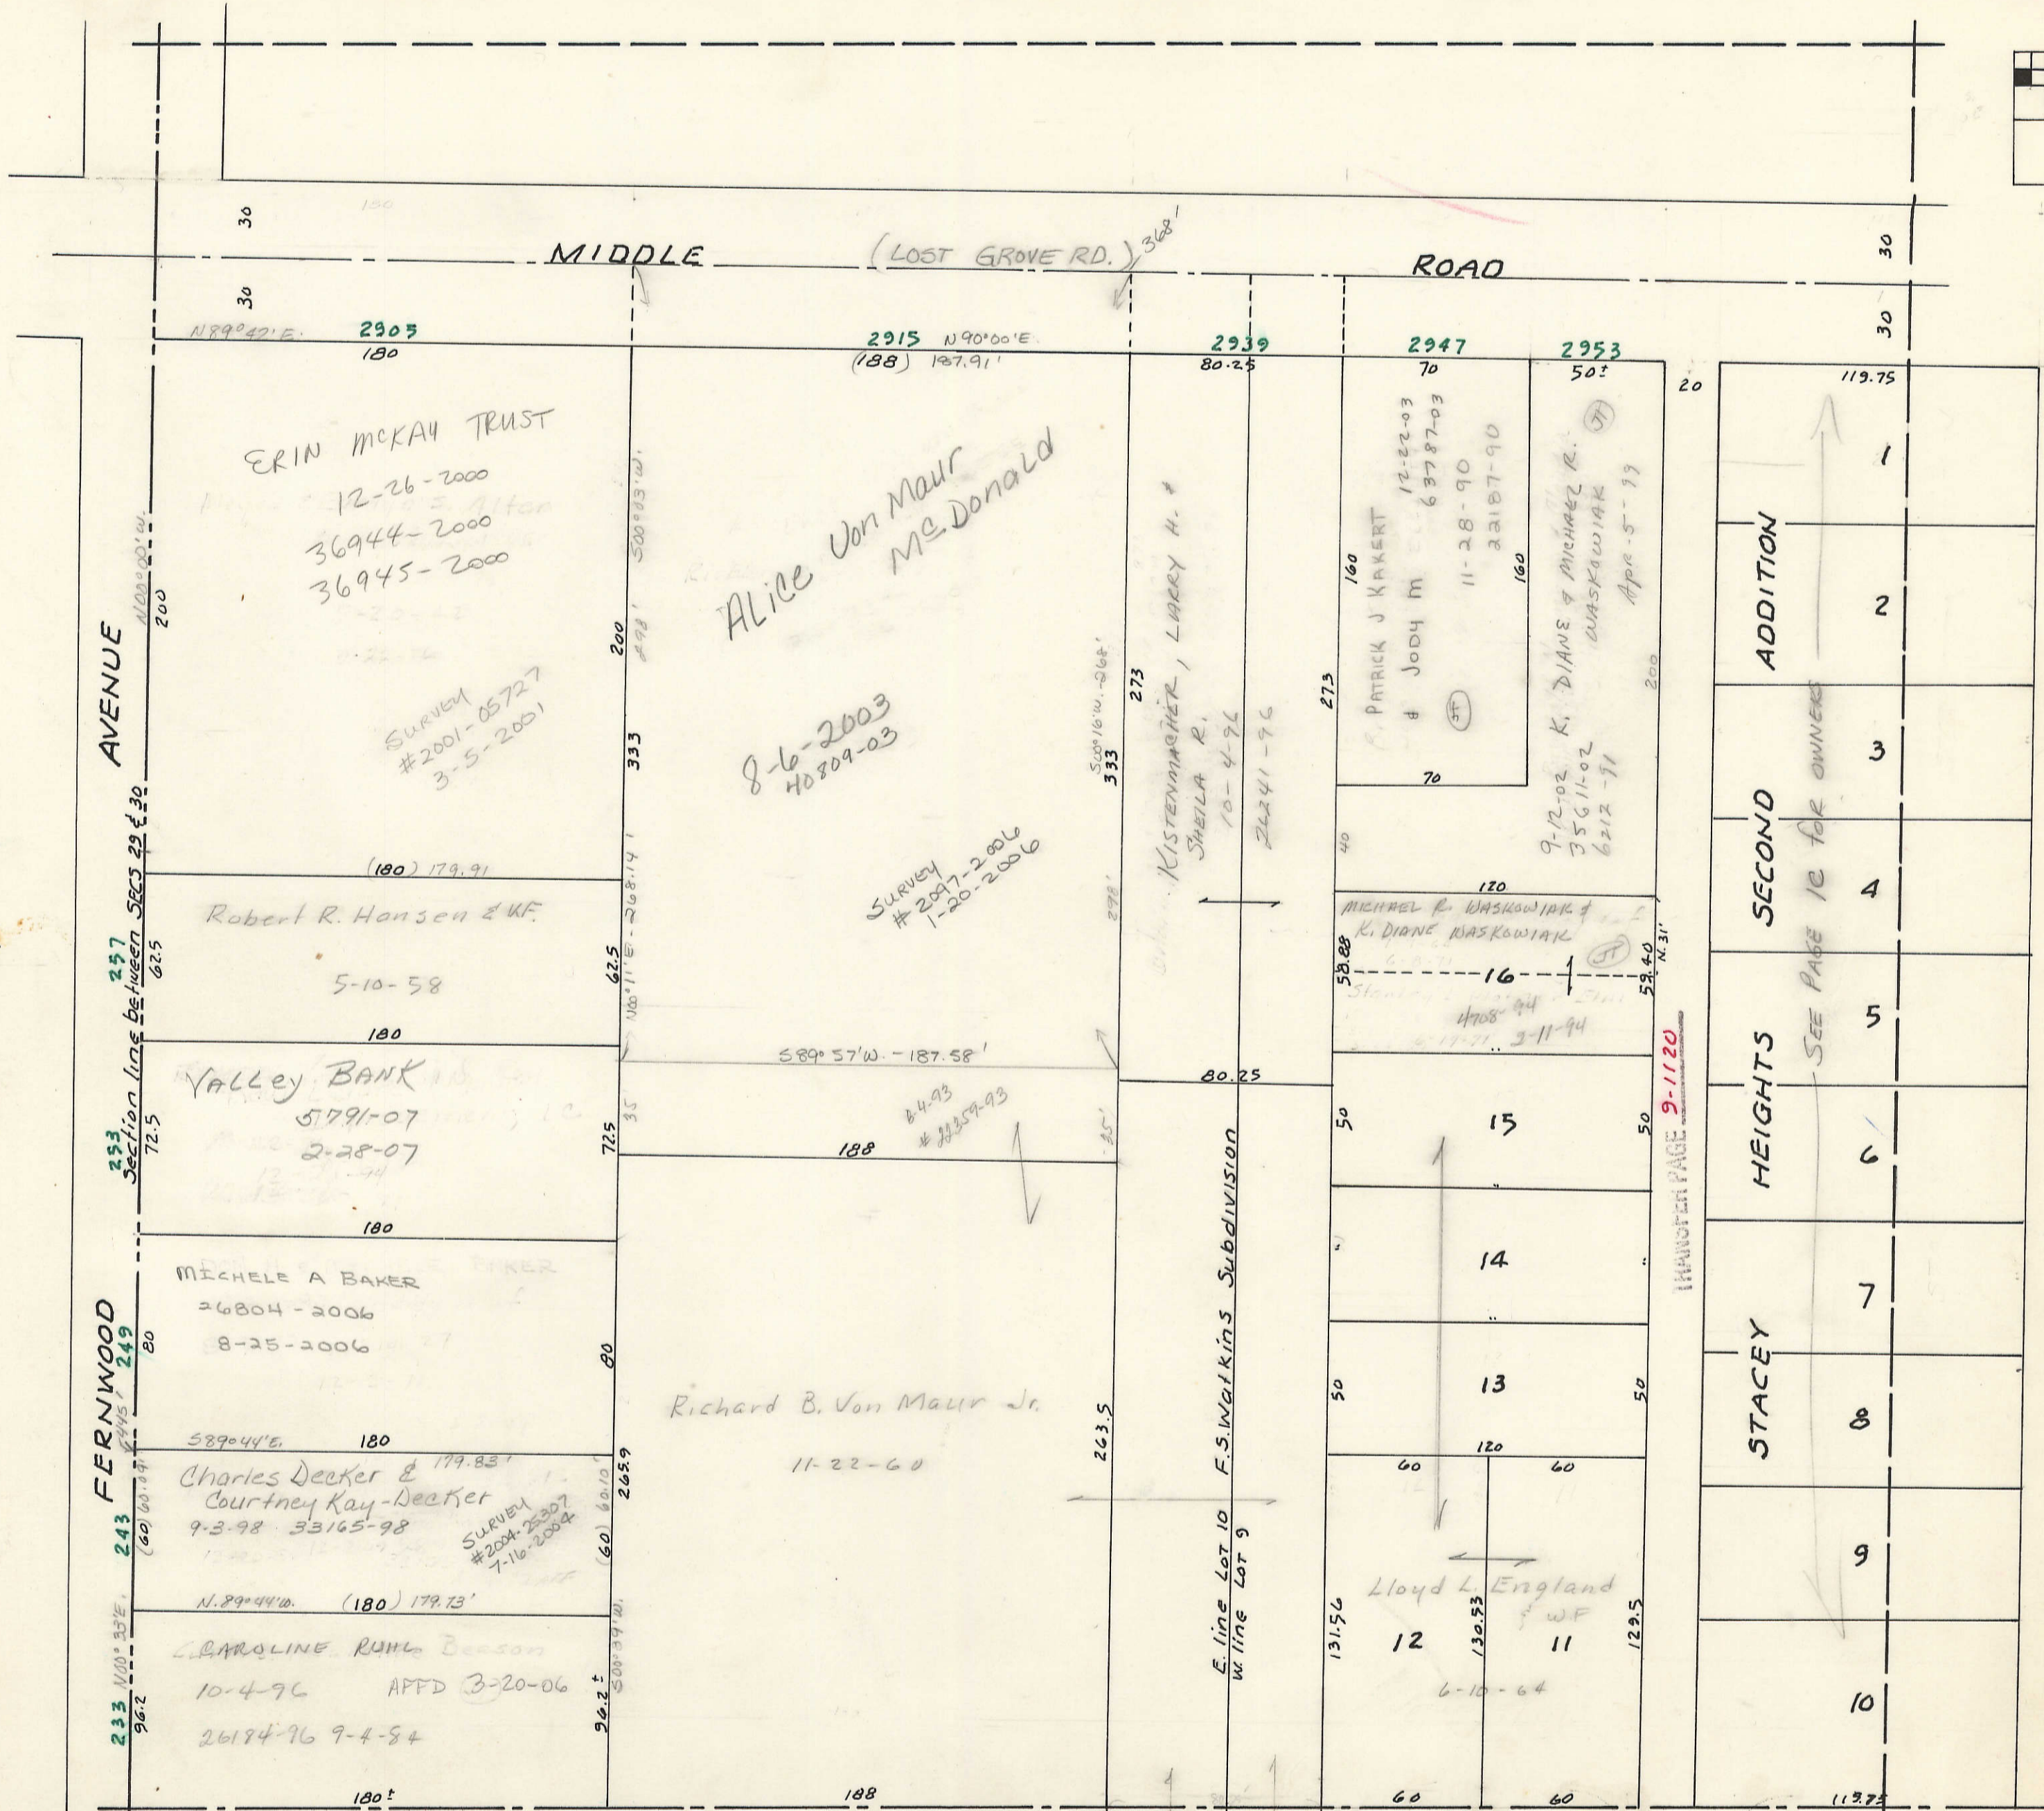

VOL E

8

AVENUE

1C

50' wide

MARLO

BETT. VOLA

17