
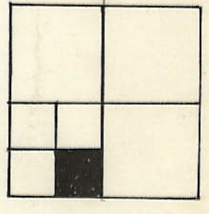


35

TRANSFER PAGE 15A-2455
TRANSFER PAGE 15A-2348
(MISSISSIPPI MEDICAL PLAZA 4TH ADD.)

TRANSFER PAGE 61d3-209

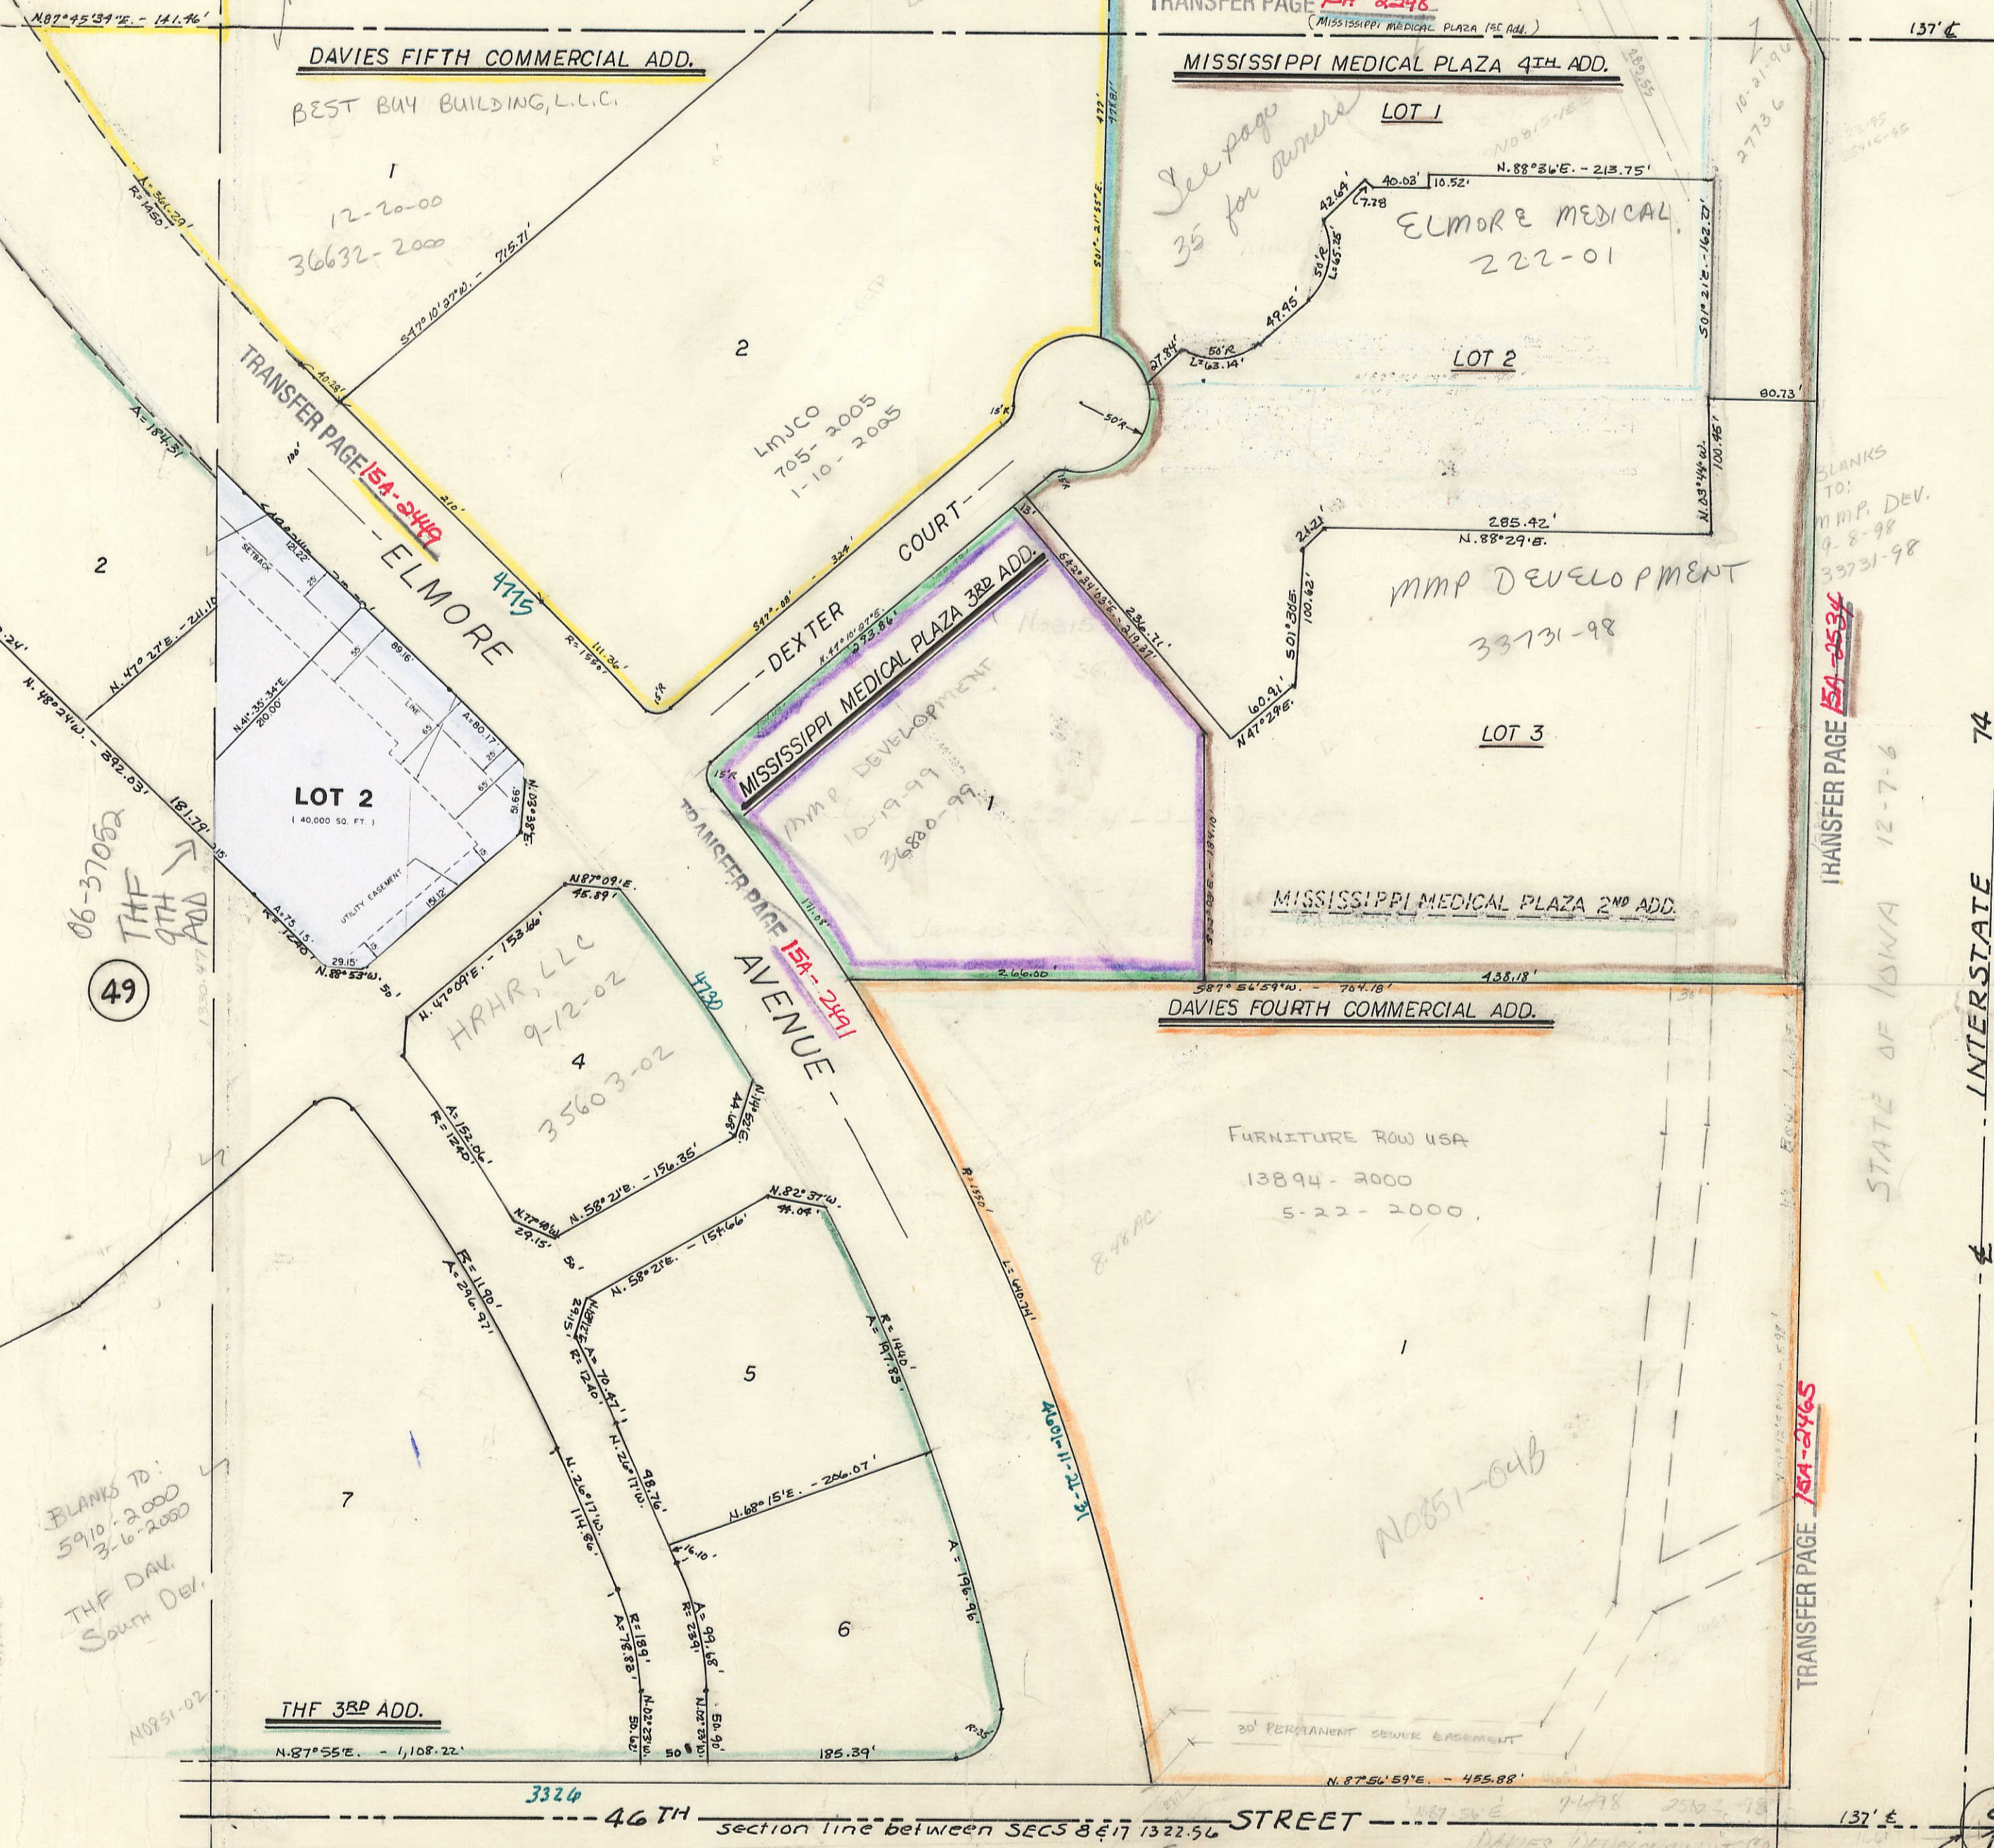

49

53

74

INTERSTATE

E line SW 1/4 SEC 8-78-4

8
17

SEC 17

2