
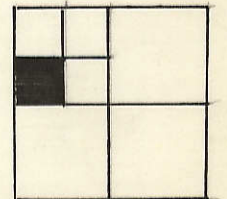


TRANSFER PAGE 66-212

TRANSFER PAGE 15-2214

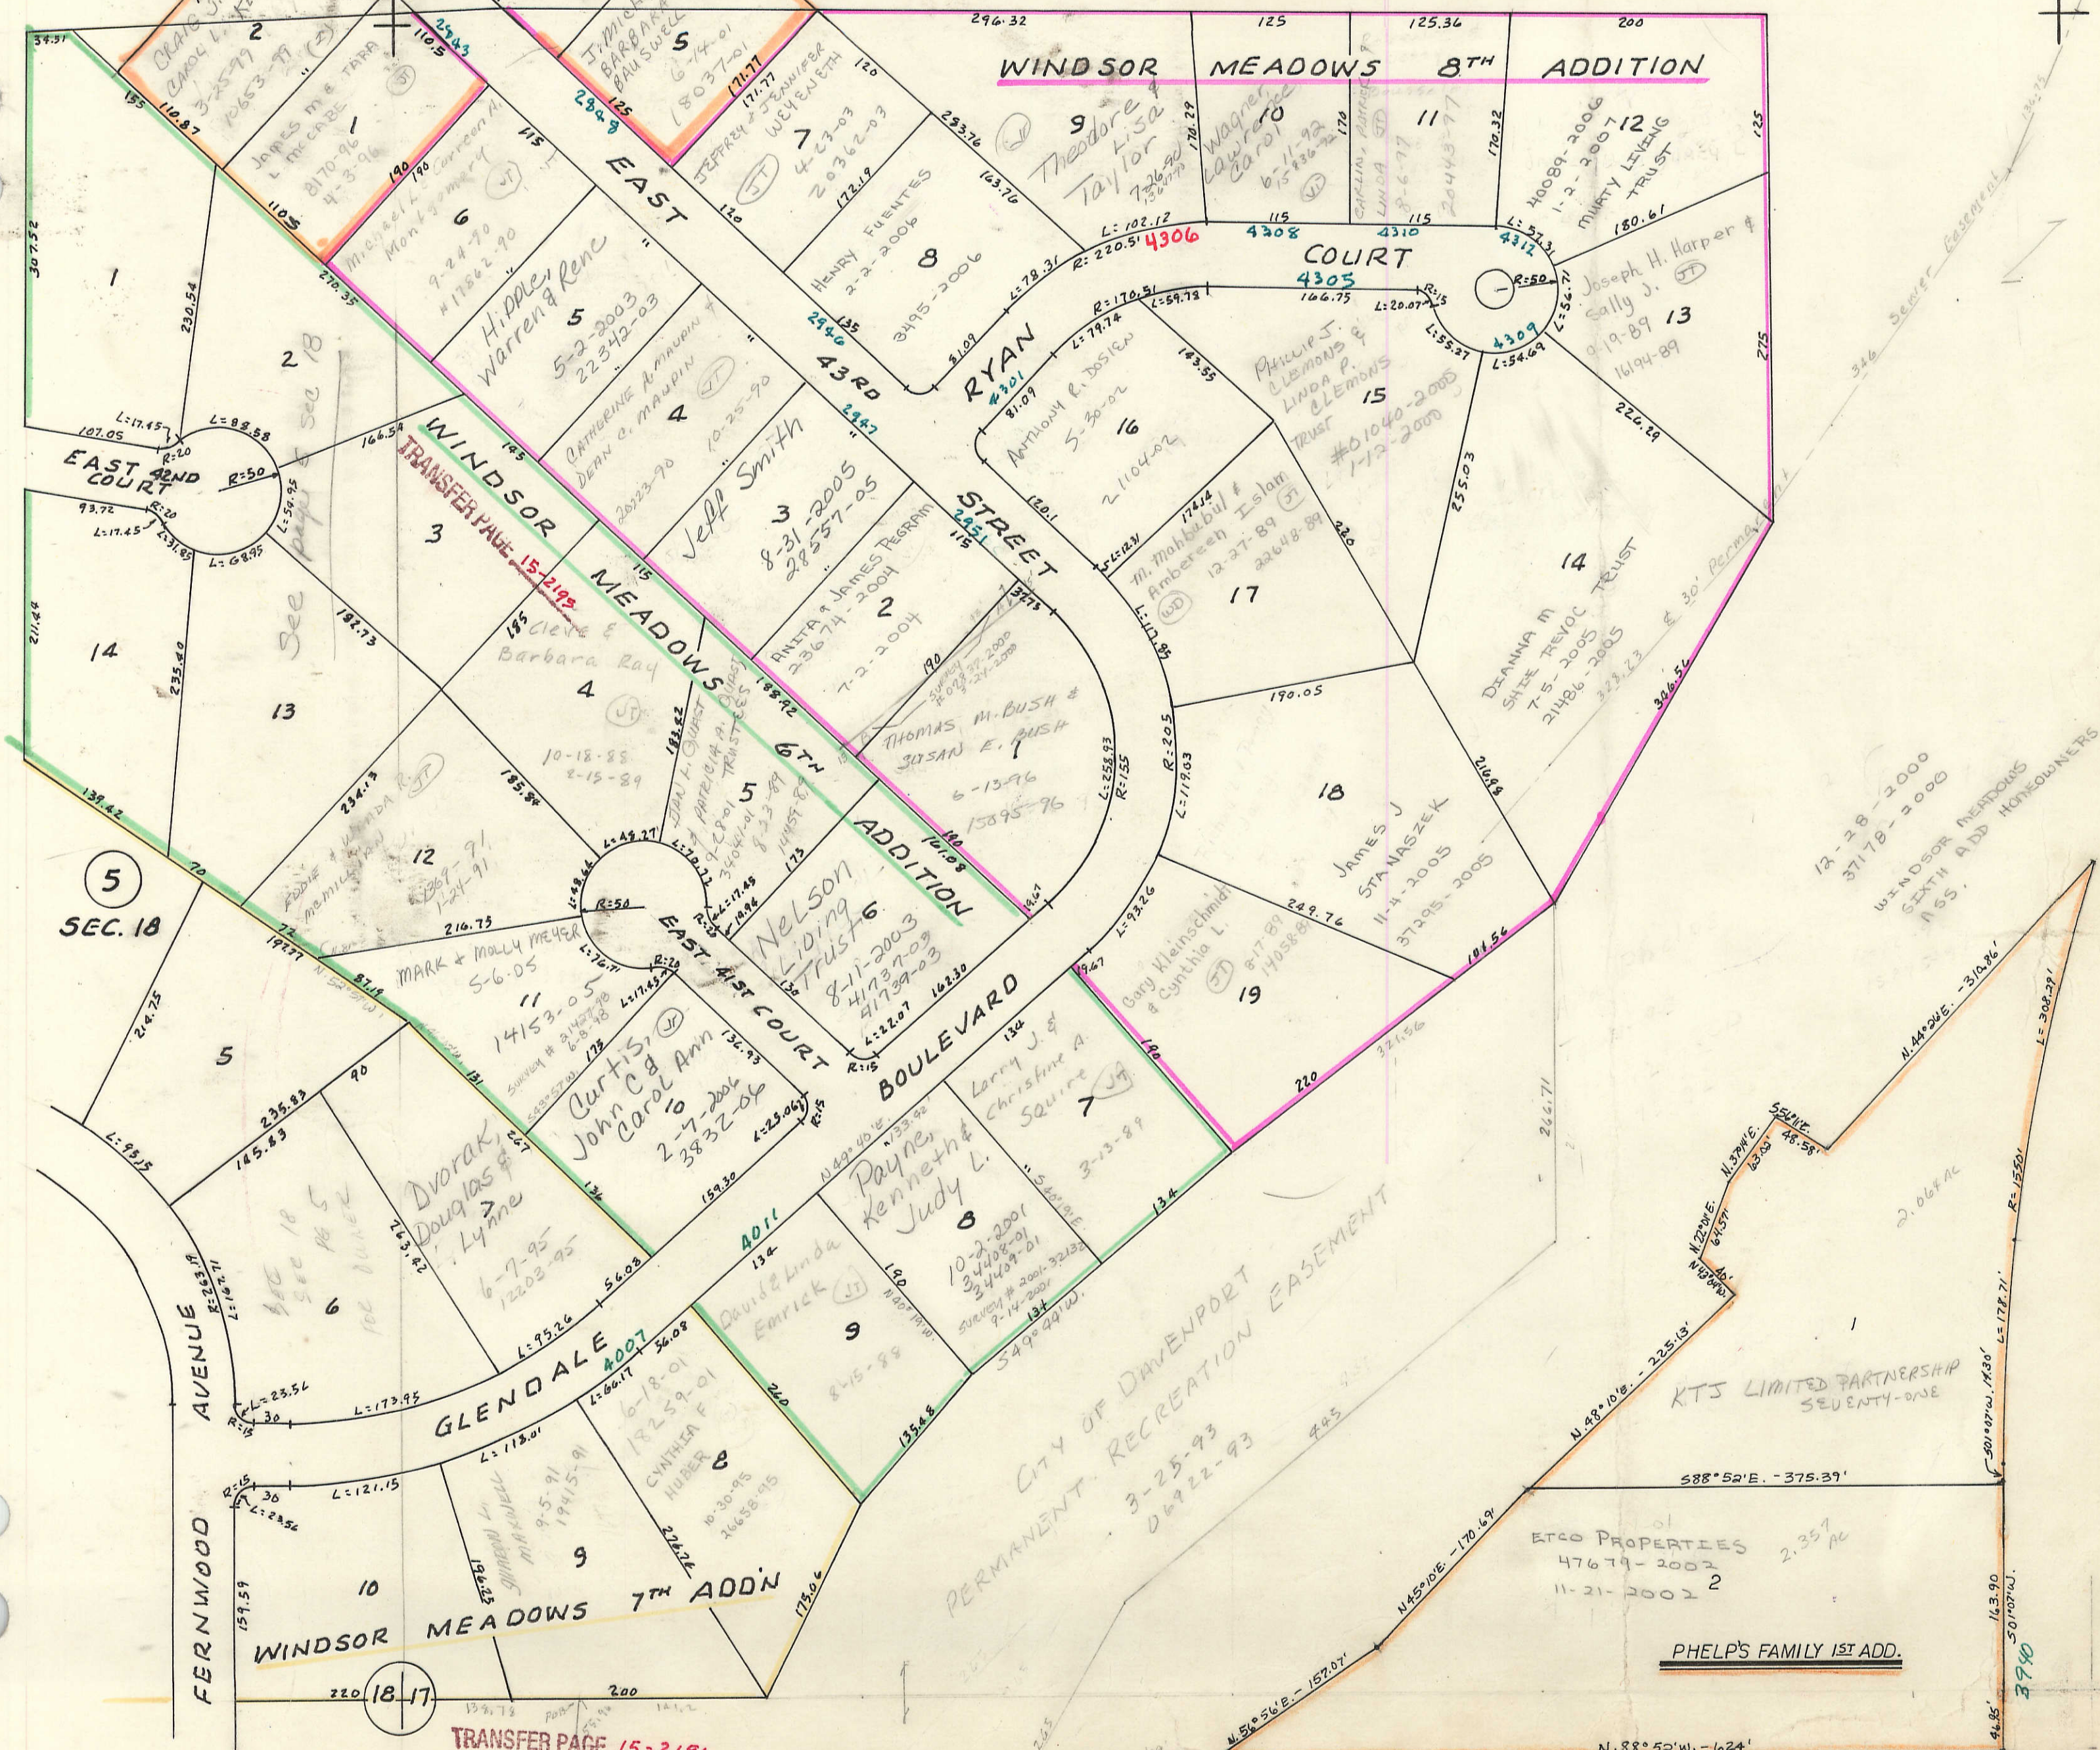

5
SEC. 18

7

TRANSFER PAGE 15-2191

TRANSFER PAGE 15A-2508

9