
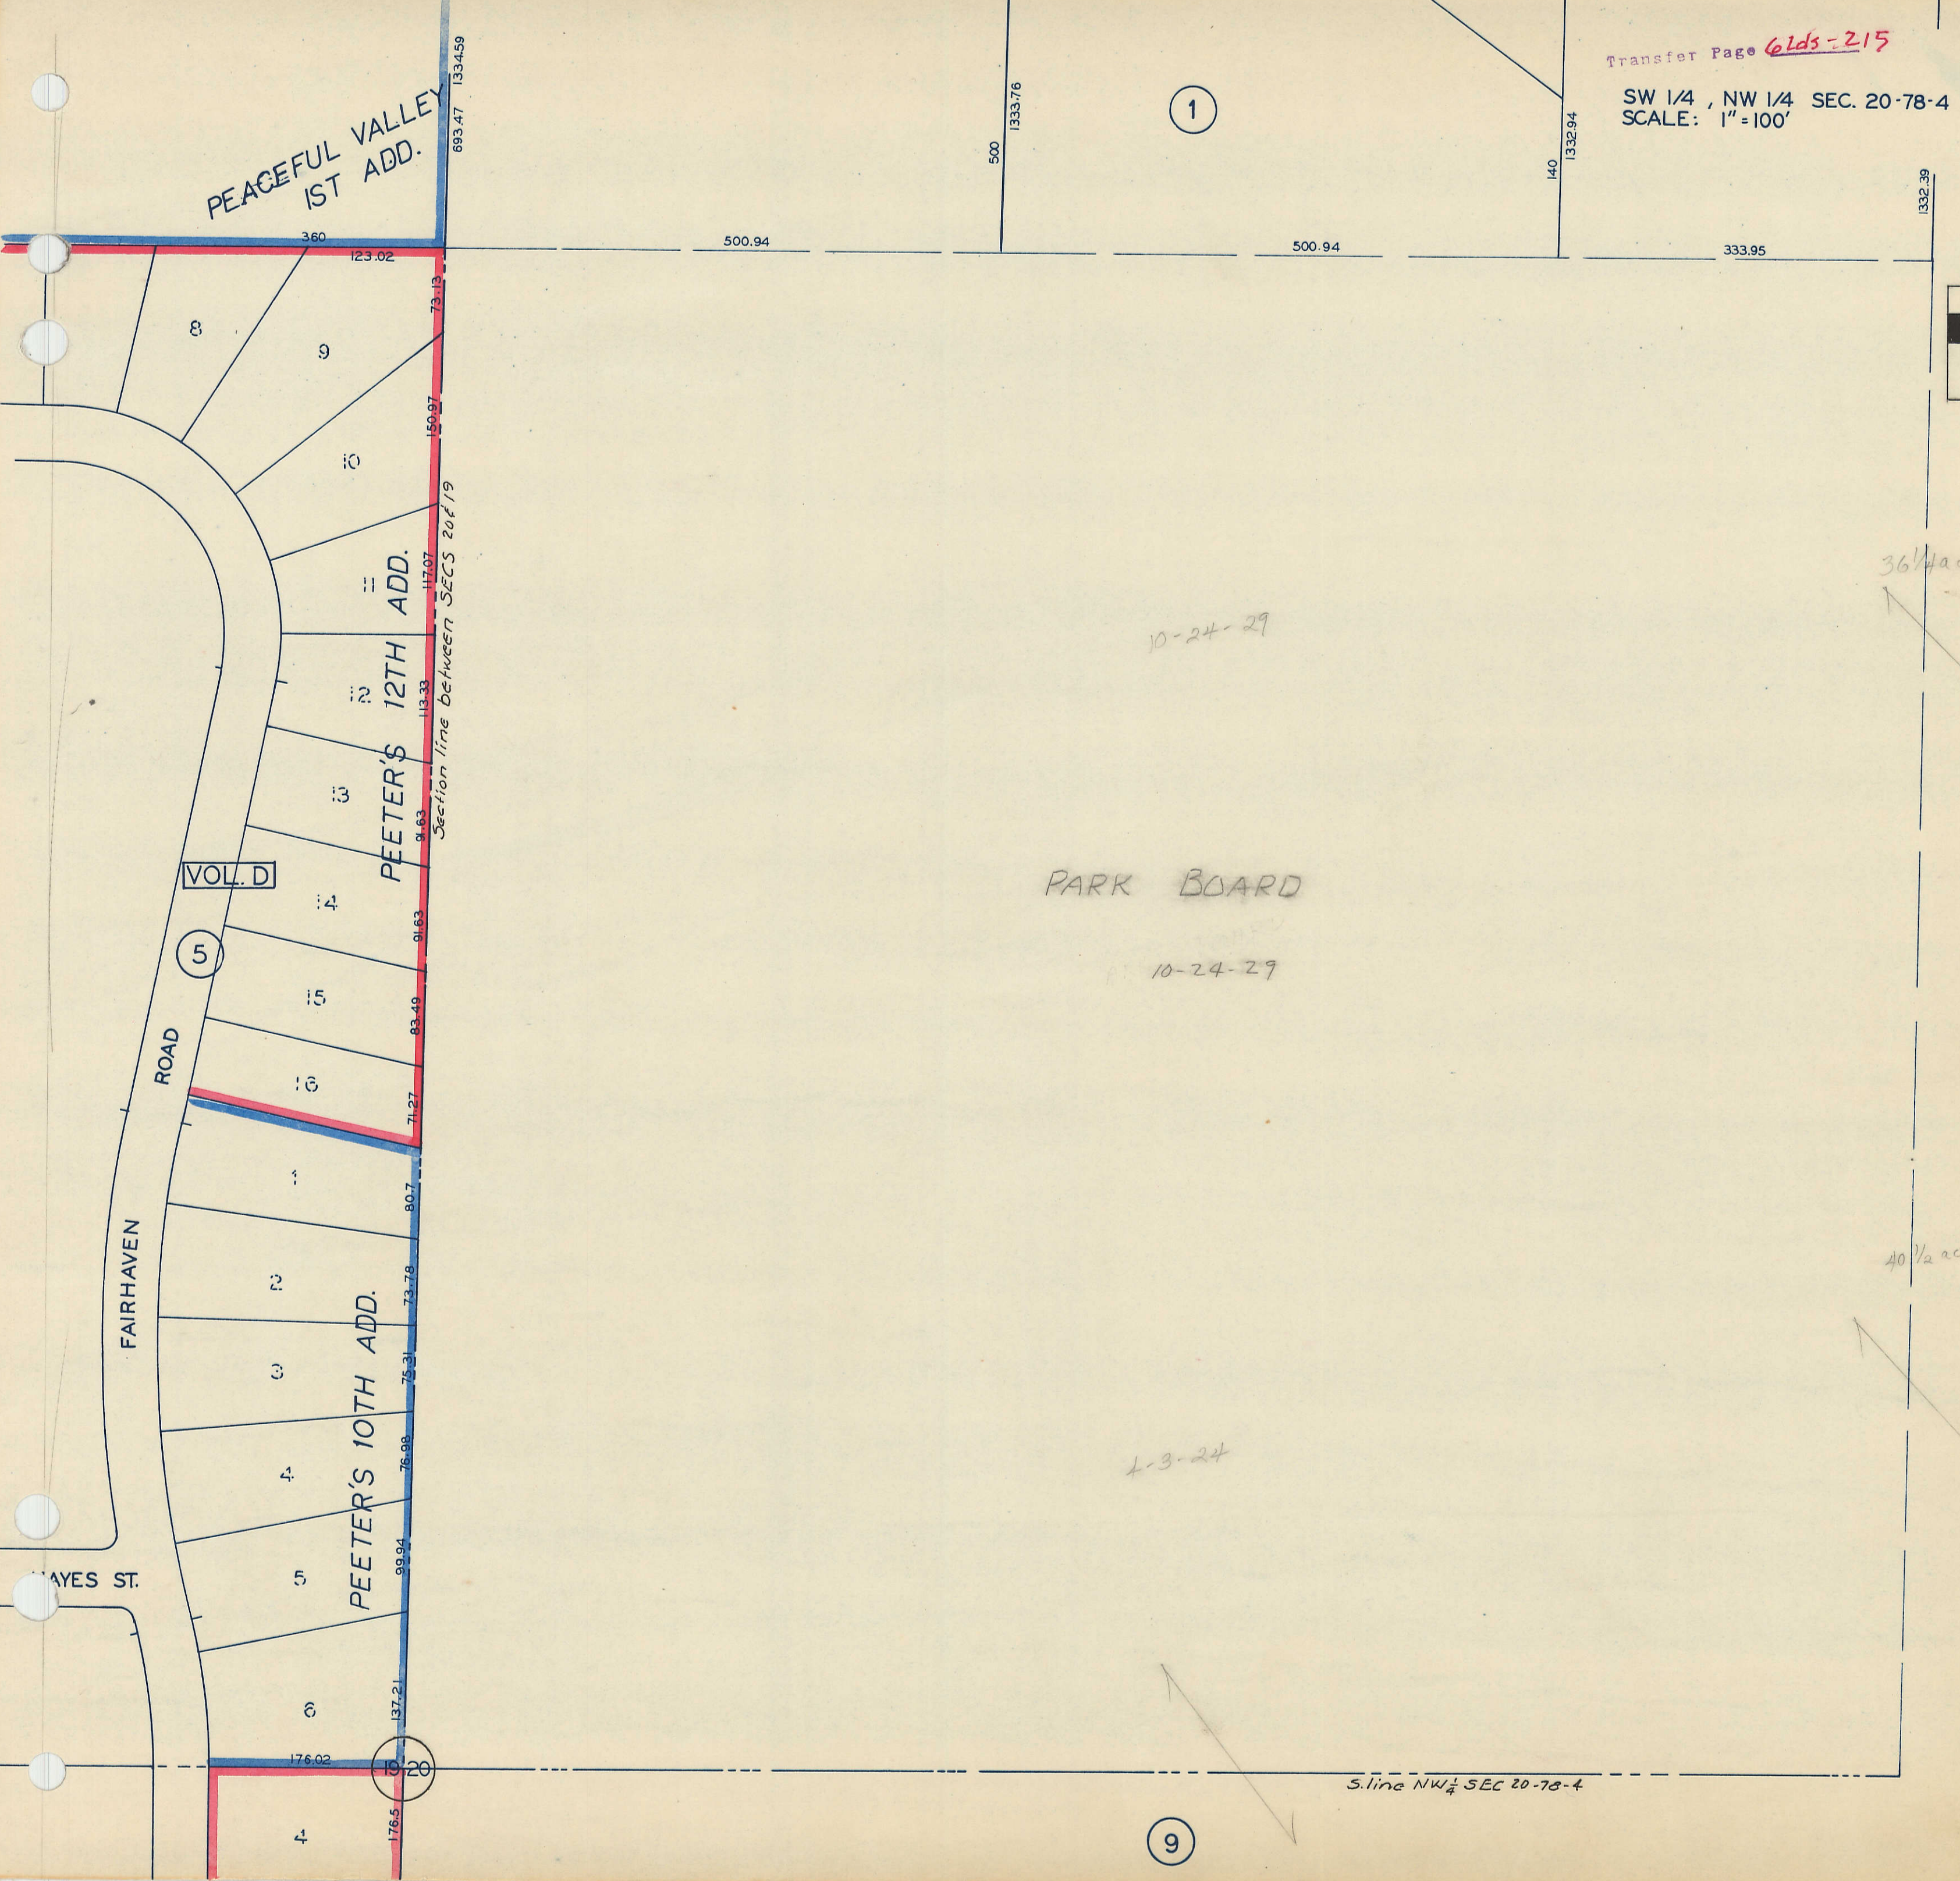


PEACEFUL VALLEY  
1ST ADD.

1

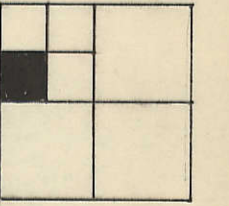

10-24-29

PARK BOARD

10-24-29

7

36 1/4 ac

40 1/2 ac

4-3-24

S. line NW 1/4 SEC 20-78-4

9

WAYES ST.

VOL. D

PEETER'S 10TH ADD.

PEETER'S 12TH ADD.

Section line between SECS 20 & 19