



SW 1/4, SW 1/4 SEC. 17-78-4
SCALE: 1" = 100'

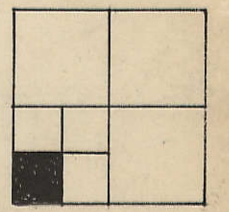

ELMORE COMMERCIAL PARK FIRST ADDITION

TRANSFER PAGE 154-2313 LOT 2
426,300 SQ FT

LOT 1
65,810 SQ FT

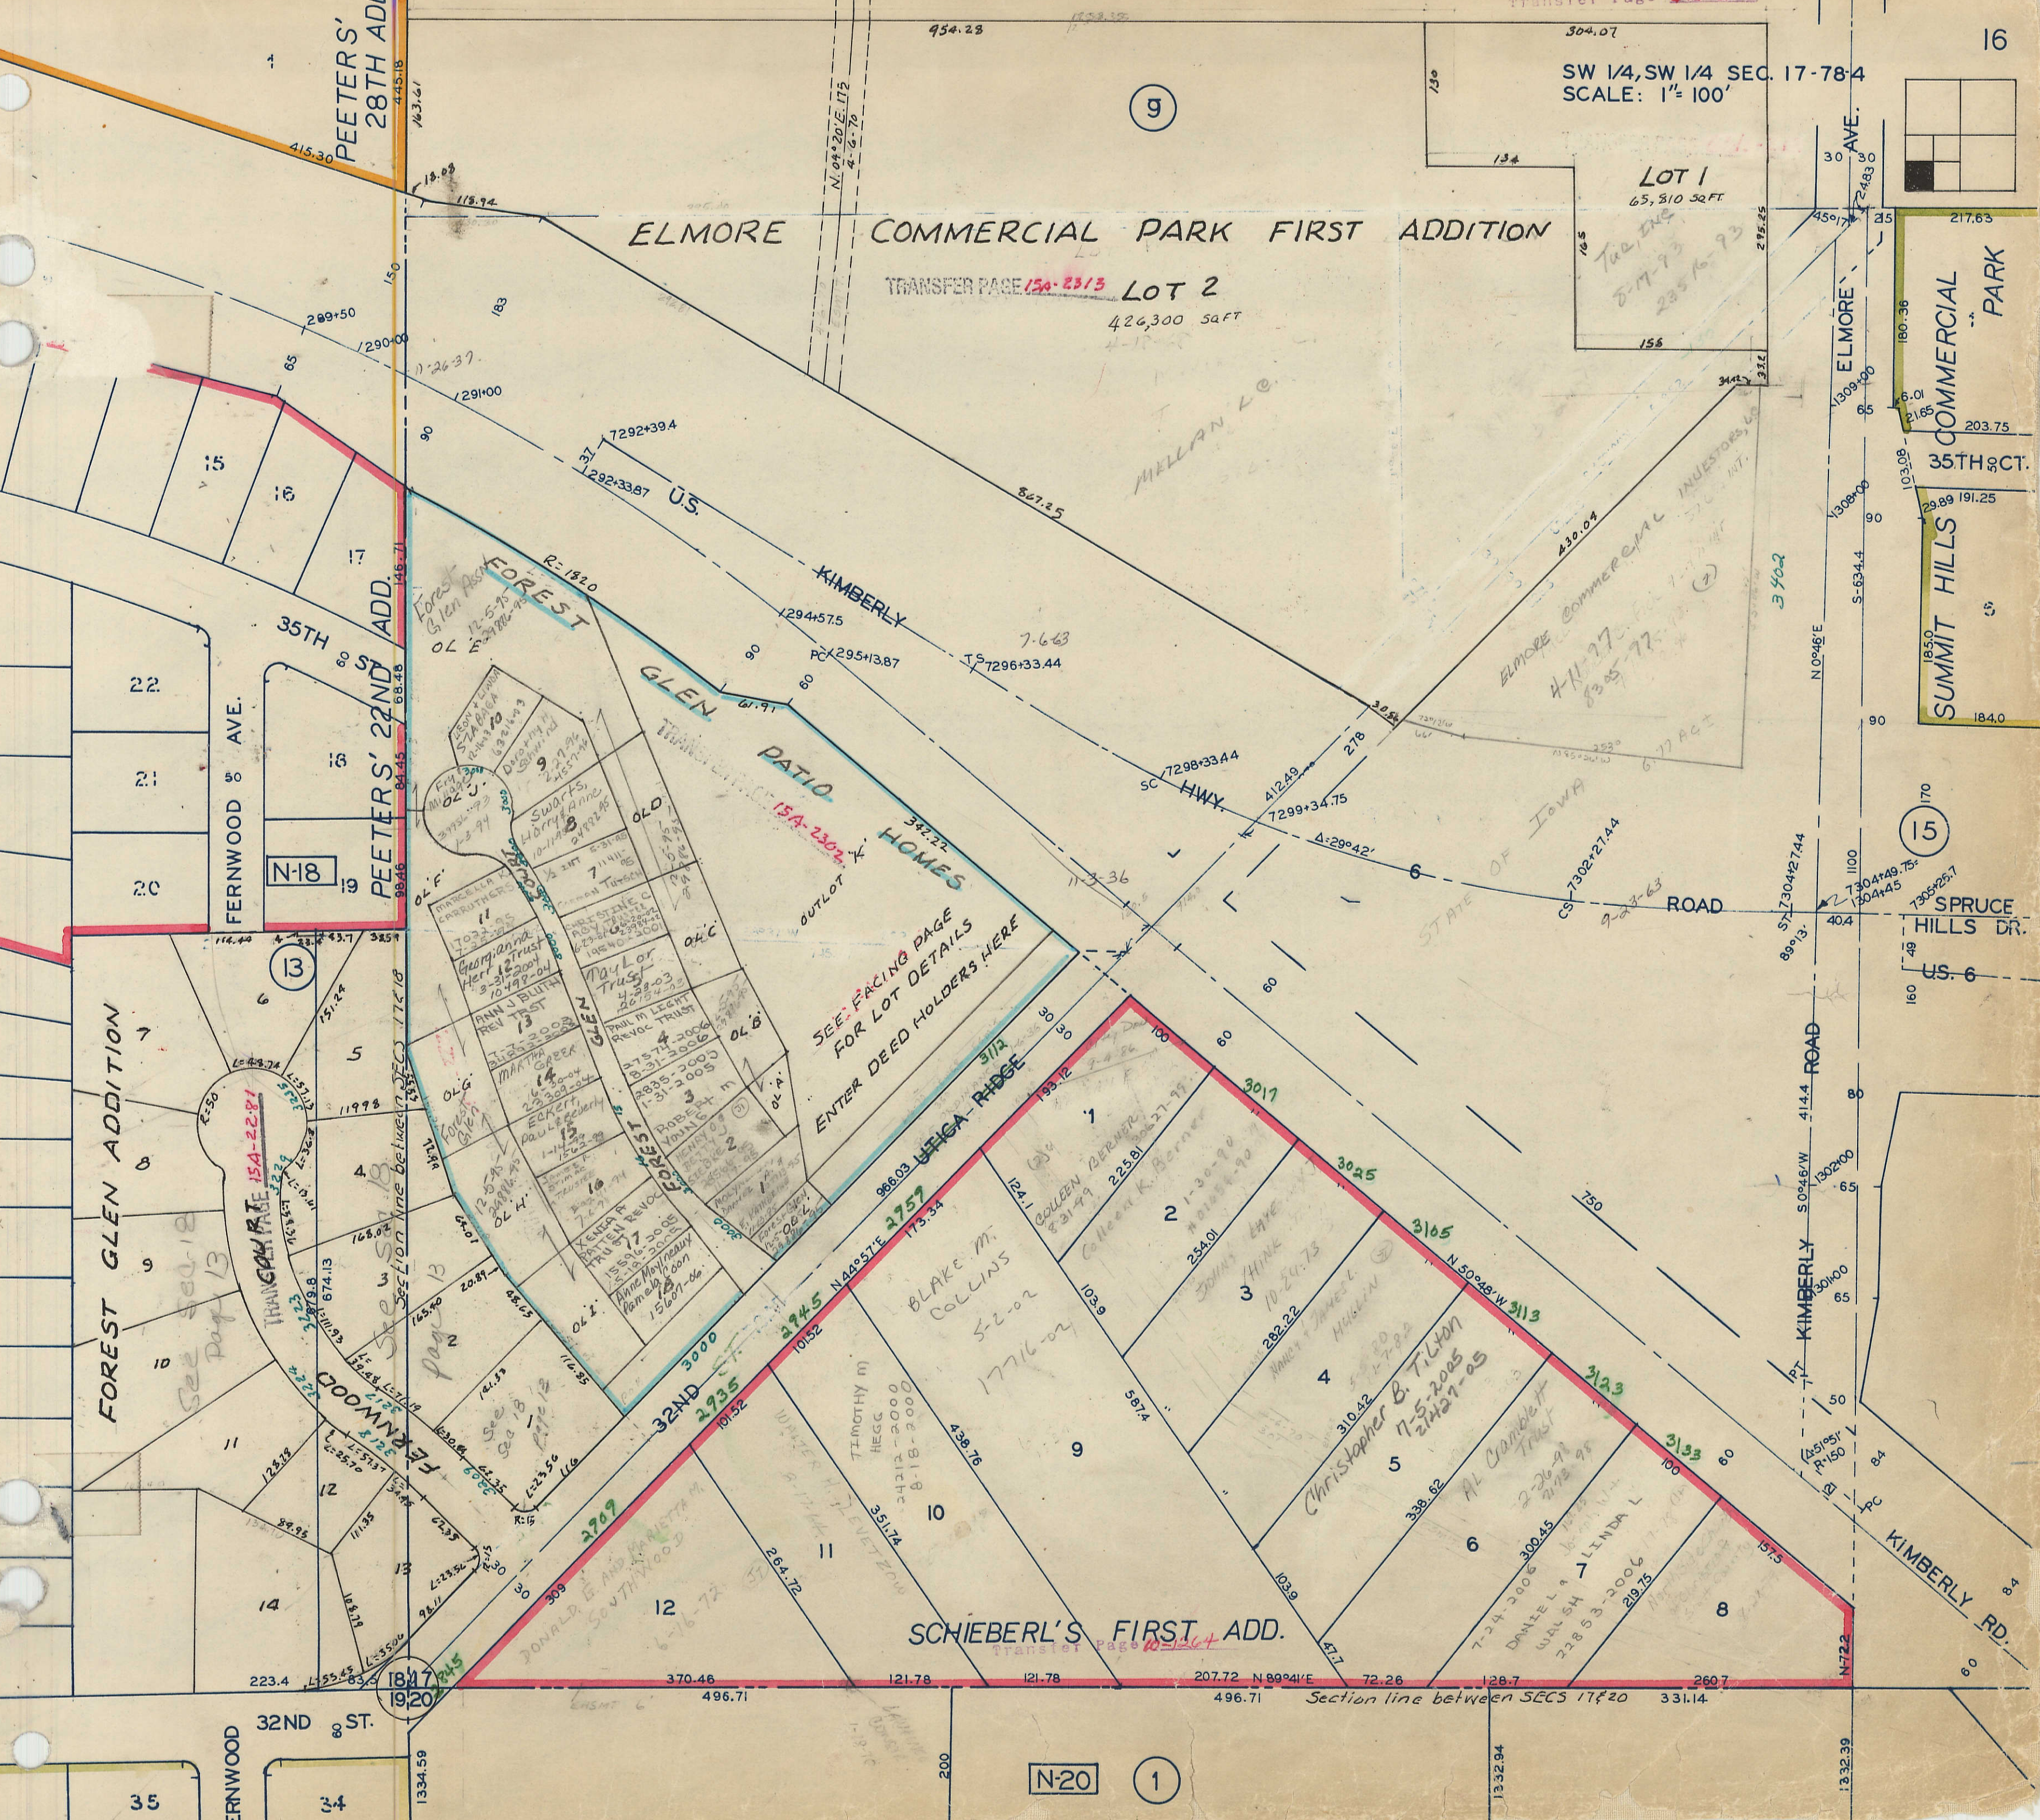

N-18

13

15

N-20

1

SEE FACING PAGE FOR LOT DETAILS
ENTER DEED HOLDERS HERE

SCHIEBERL'S FIRST ADD.

FOREST GLEN ADDITION

COOZWOOD

FOREST GLEN FOREST
GLEN PATIO HOMES

ULICA RIDGE

SUMMIT HILLS COMMERCIAL PARK

SPRUCE HILLS DR.

KIMBERLY RD.

FERNWOOD AVE.

PEETERS' 22ND ADD.

PEETERS' 28TH ADD.

ELMORE AVE.

ELMORE COMMERCIAL INVESTORS, INC.

STATE OF IOWA

TRANSFER PAGE 154-2281

TRANSFER PAGE 154-2324

Section line between SECS 17 & 20

See Sec 18
Page 13

See Sec 18
Page 13

See Sec 18
Page 13

See Sec 18
Page 13

See Sec 18
Page 13

DONALD E AND MARISTAM
SOUTHWOOD
6-16-72

TIMOTHY M
HEGG
11-18-2000
11-18-2000

COLLEEN ALBERT
8-21-99 225.81

JOHN LAKE
10-29-73

WALTER JAMES
MULLIN

Christopher B. TILTON
7-5-2005
2/14/27-05

AL Crandall
Trust
2-26-99

DANIEL A
WALSH
228.53-2006
219.73

LINDA L
219.73

1451551
R-150

1332.94

1332.94

1332.94