

S.W. 1/4 S.W. 1/4
SEC. 8 - 78 - 4
SCALE: 1 in. = 100 ft.


TRANSFER PAGE 15A-2624

TRANSFER PAGE 15A-2540

TRANSFER PAGE 15A-2450


TRANSFER PAGE 15A-2423

Transfer Page 6lds-209

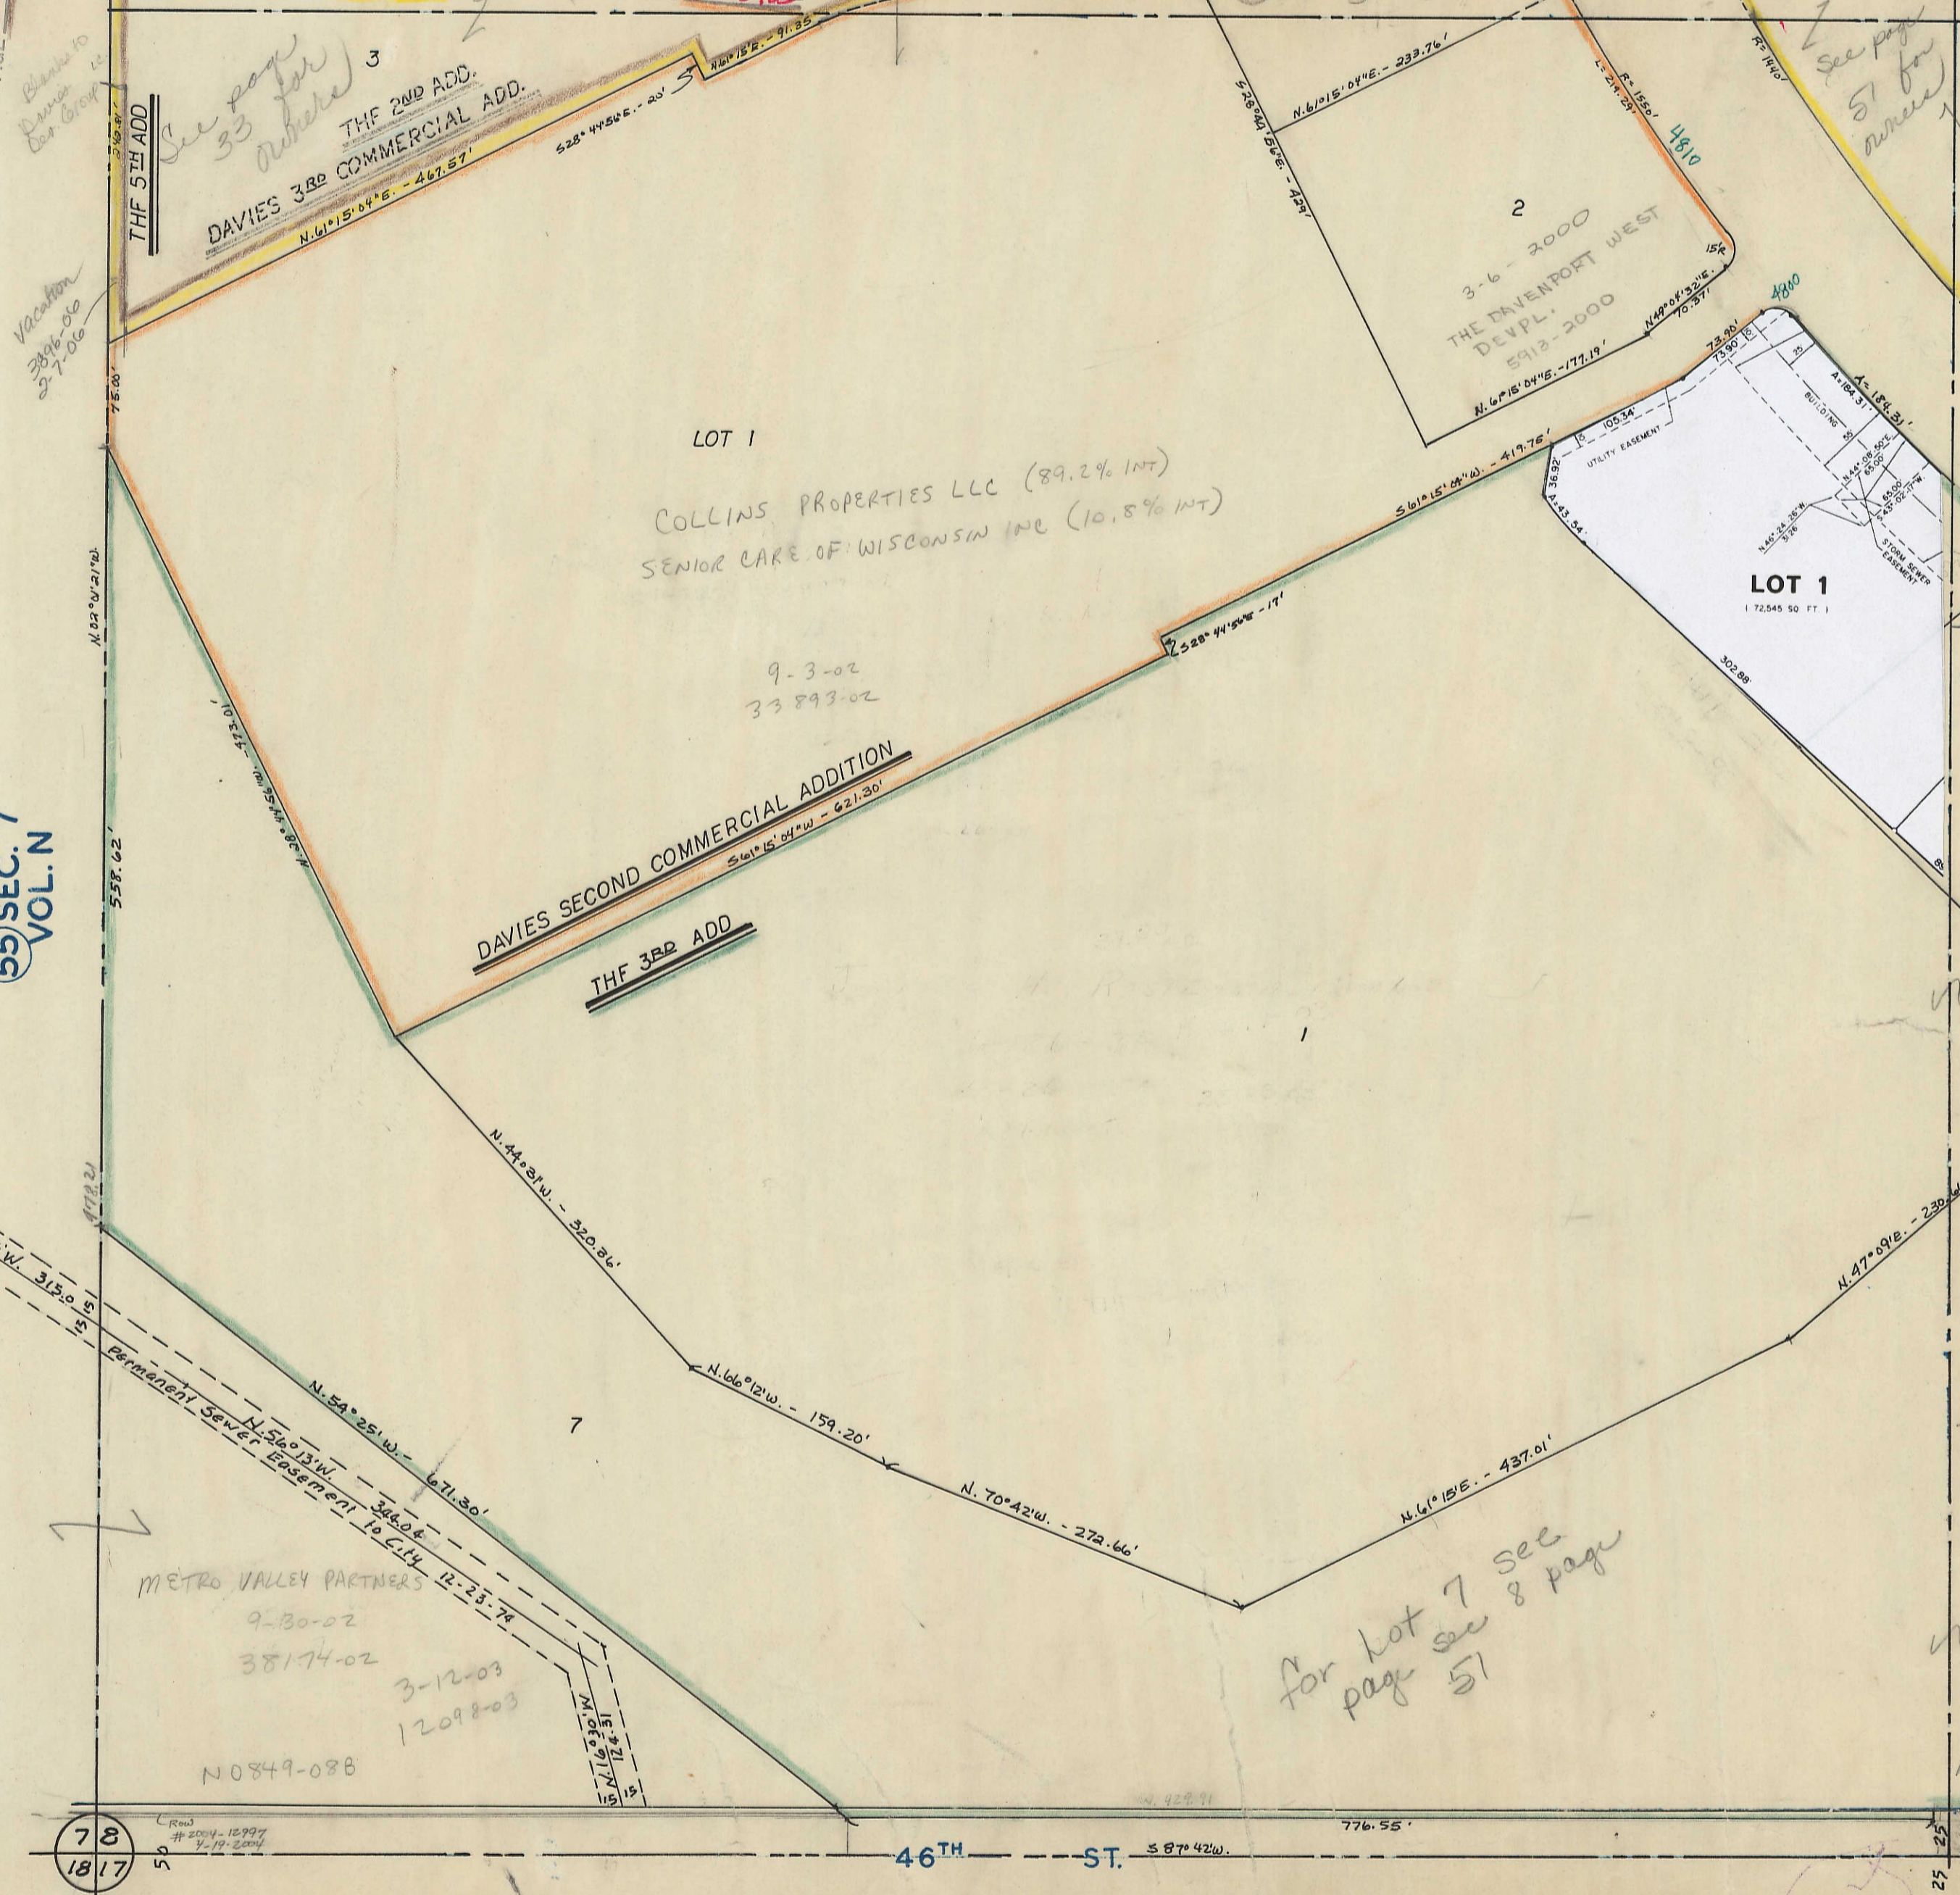

55 SEC. 7
VOL. N

1 SEC. 17
VOL. N

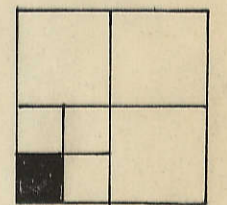

78
1817

51

Vacation
3076-00
2-7-00

Blanks to
Davies
for City

See page
53 for
details

See page
51 for
details

for lot 7 see
page 51

BLANKS TO:
THE DAV.
SOUTH DEV.
5912-2000
3-6-2000

TRANSFER PAGE 2378

No 755-01

LOT 1
COLLINS PROPERTIES LLC (89.2% INT)
SENIOR CARE OF WISCONSIN INC (10.8% INT)

9-3-02
33893-02

METRO VALLEY PARTNERS
9-30-02
38174-02
3-12-03
12098-03
N0849-088

3 06-31052

N0849-03

25.03 AC.

46TH ST. 587°42'W. 776.55'

25