
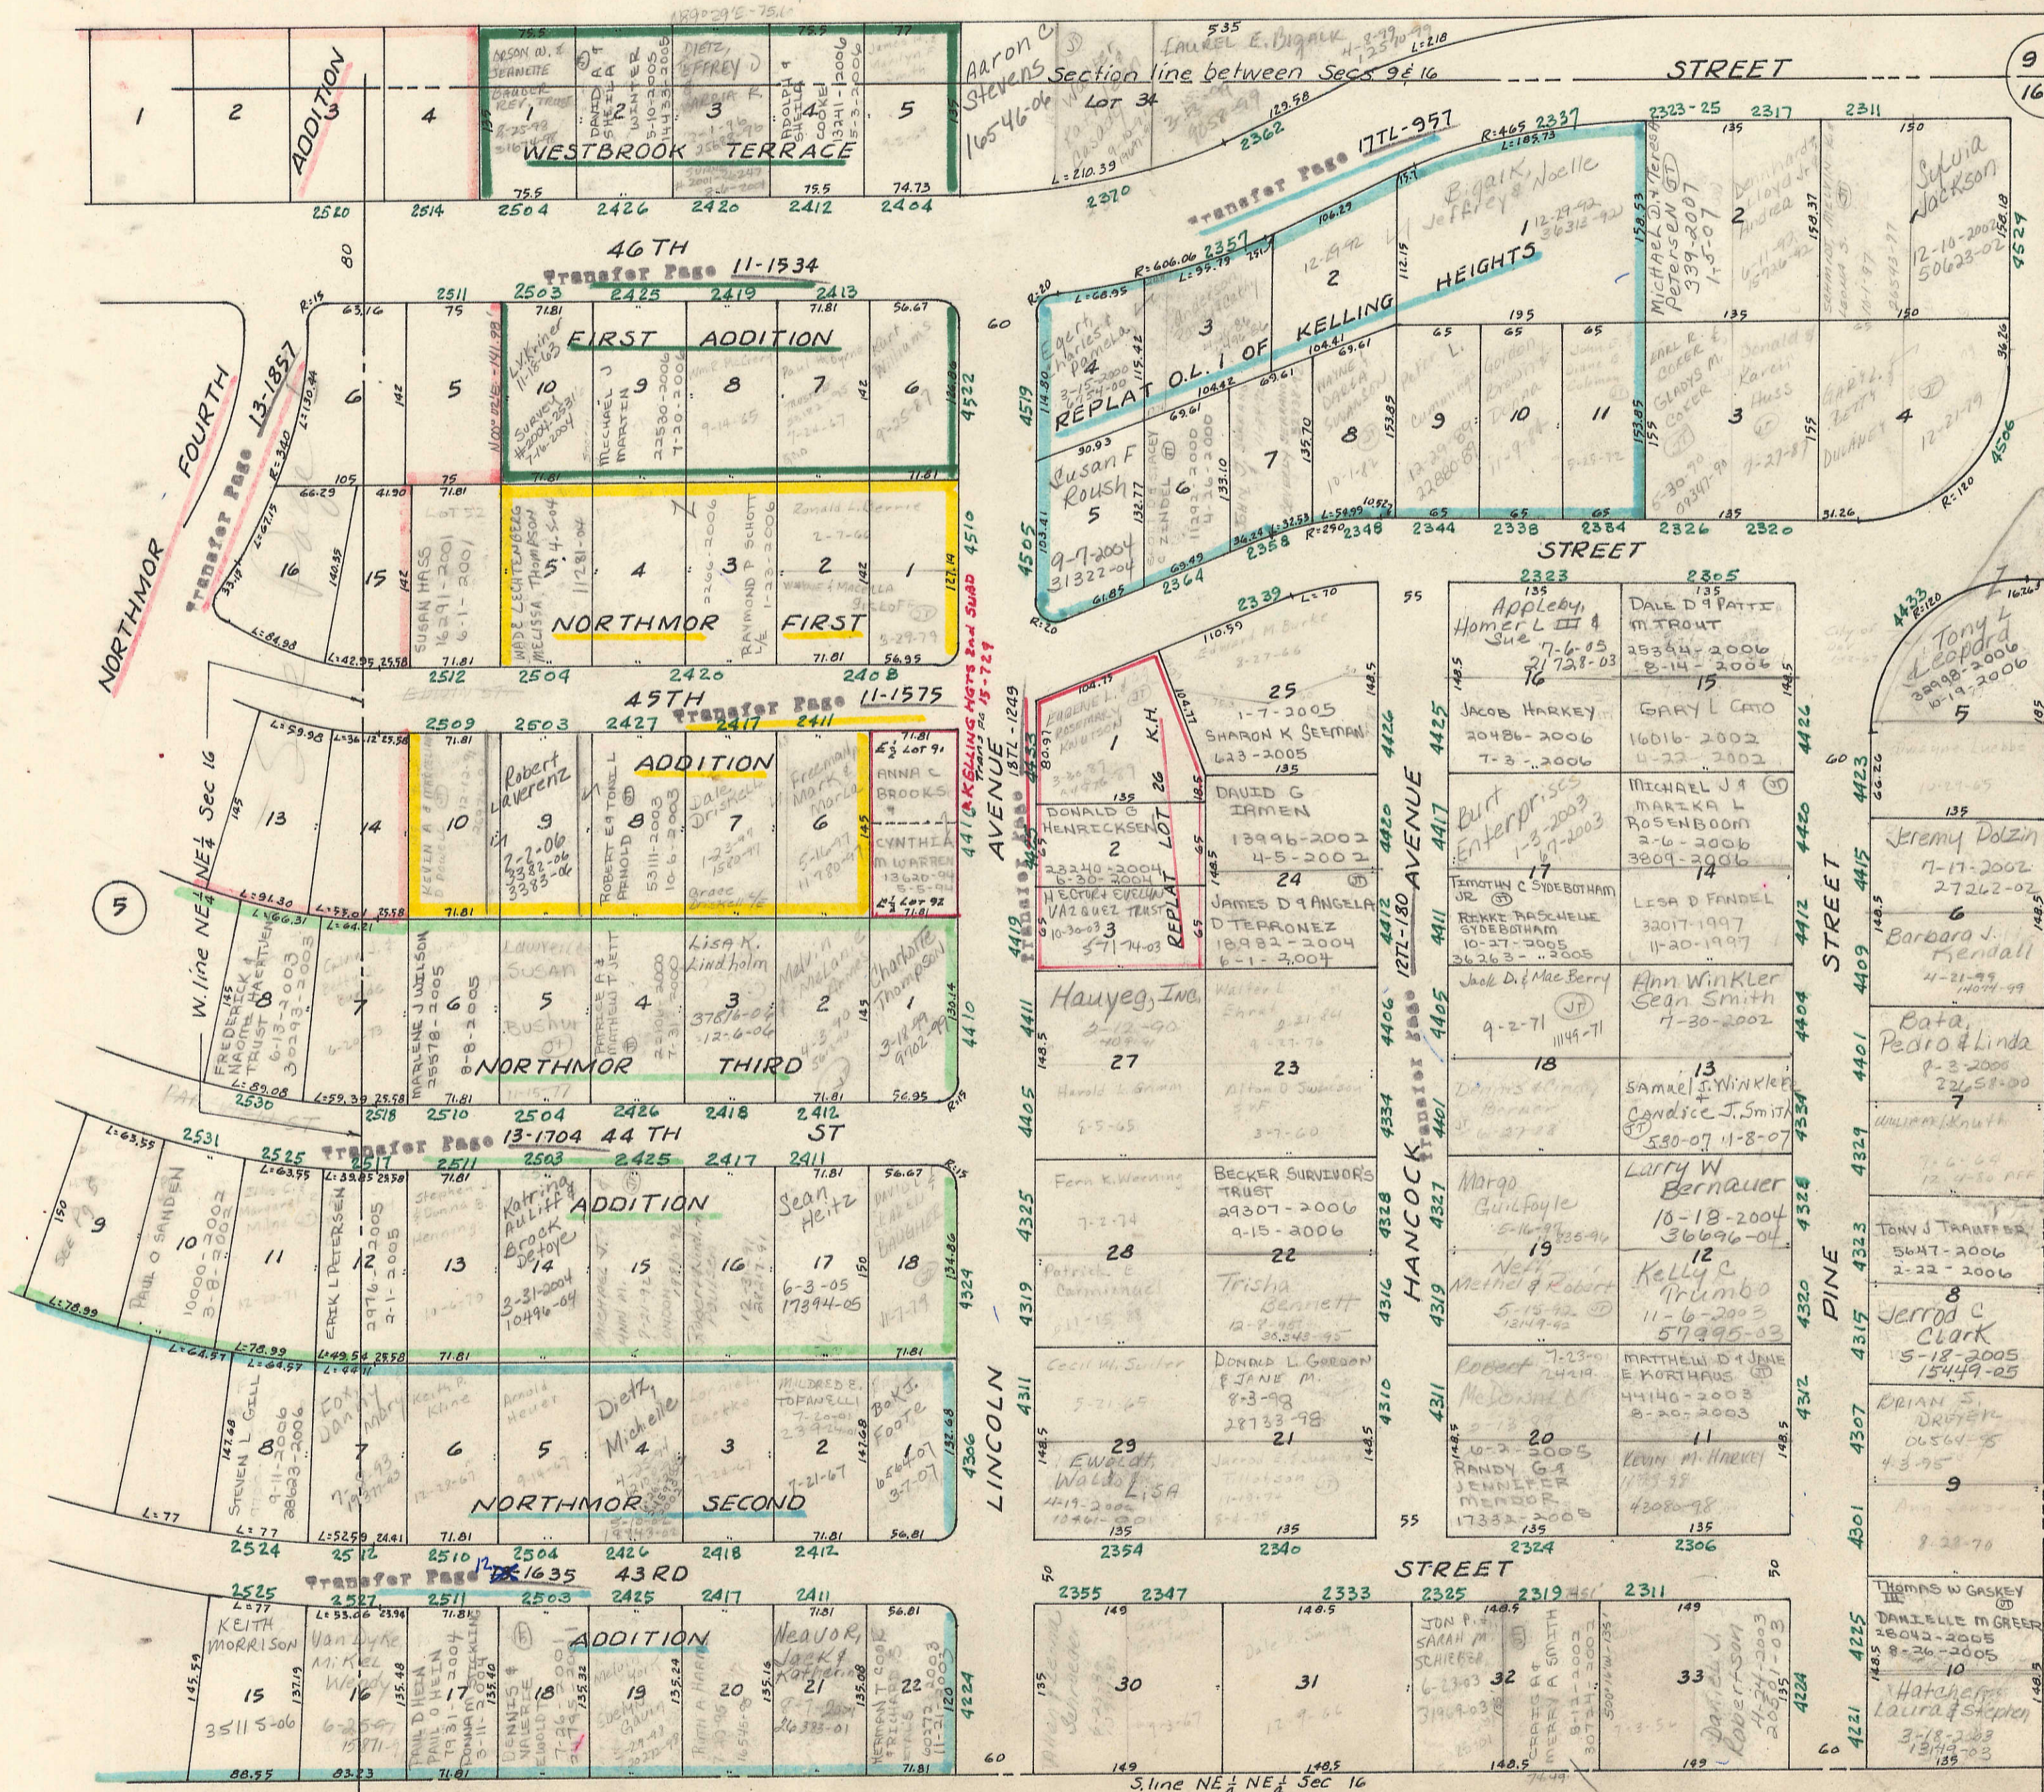


TRANSFER PAGE 61ds-185

S.N.E. Corner  
Sec 16-78-3

9 10  
16 15

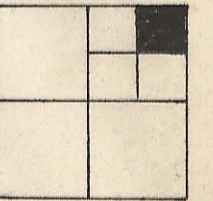

BOOK M SEC 15

KELLING HEIGHTS SUBD.  
TRANSFER PAGE 12-180

SURVEY # 35333-2005  
10-20-2005