


Transfer Page **61ds-185**


N. 1/4 Corner
9
+
16
Sec 16-78-3

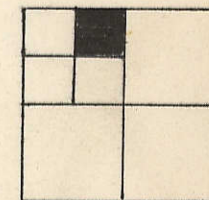

City of Davenport
11-27-73

1

5

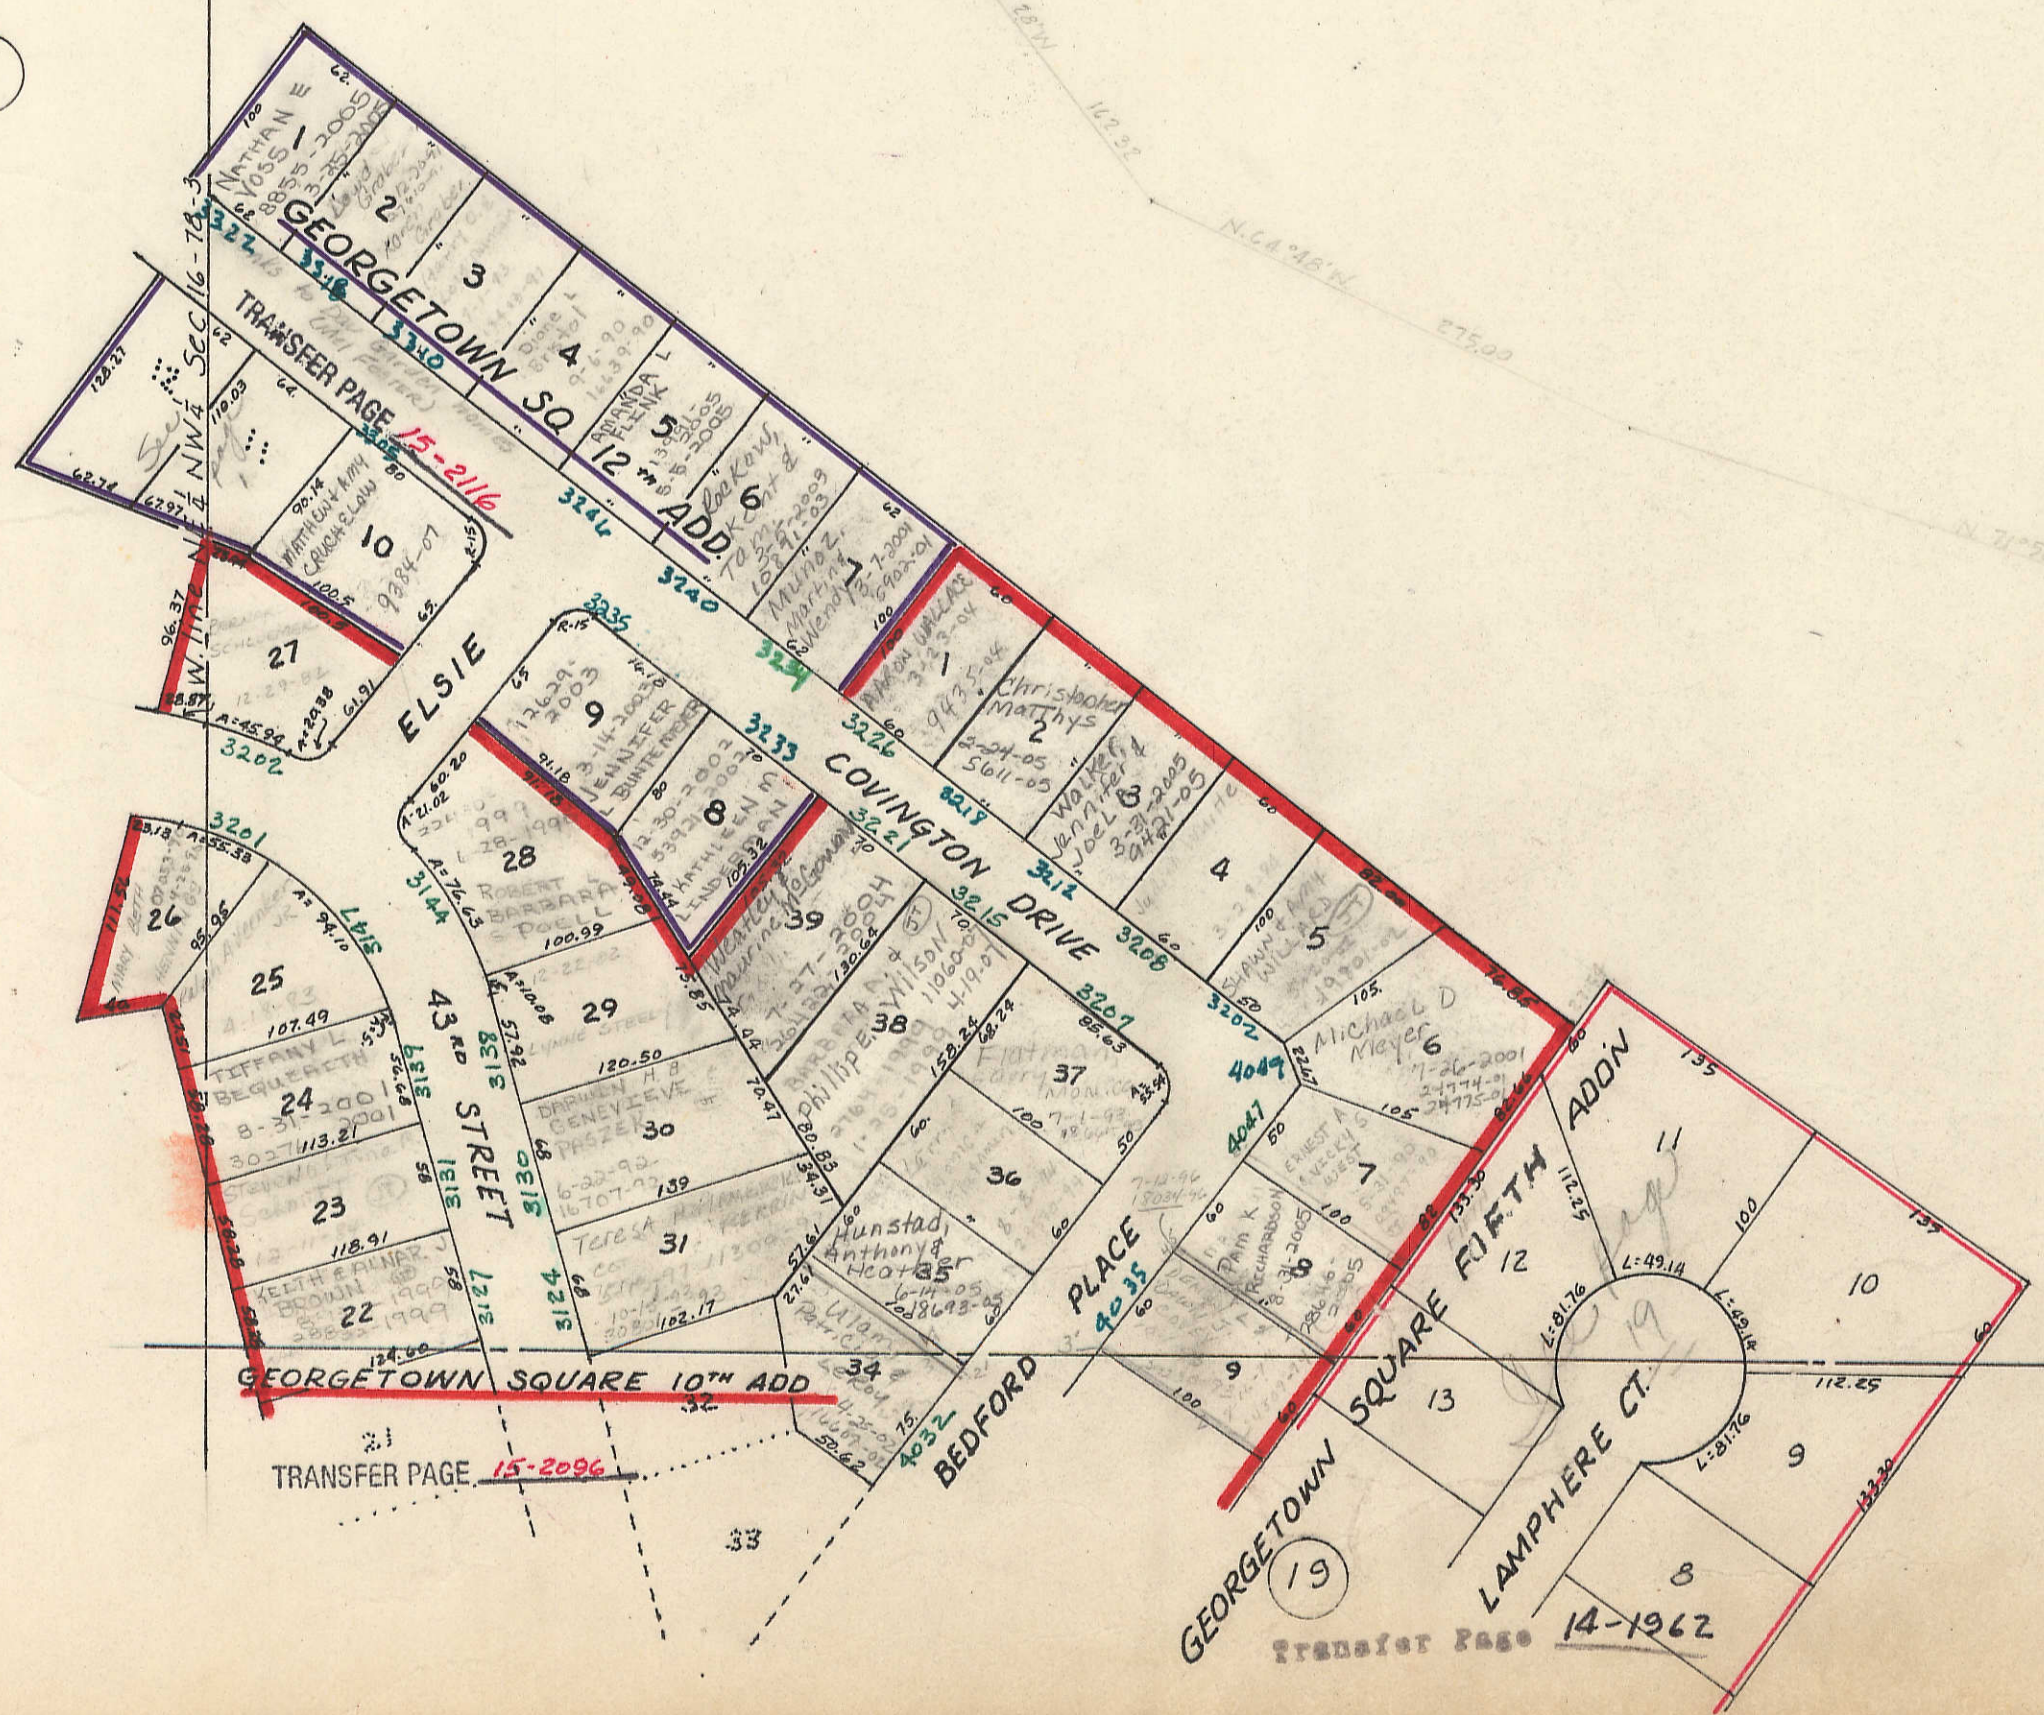

E. line NW 1/4 Sec 16-78-3

Transfer Page 14-1962