

23



KIMBERLY

US ROUT 6

ROAD

E. 1/4 Corner SEC. 16

16-15

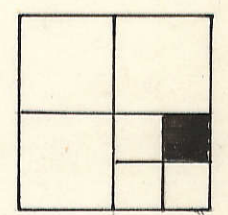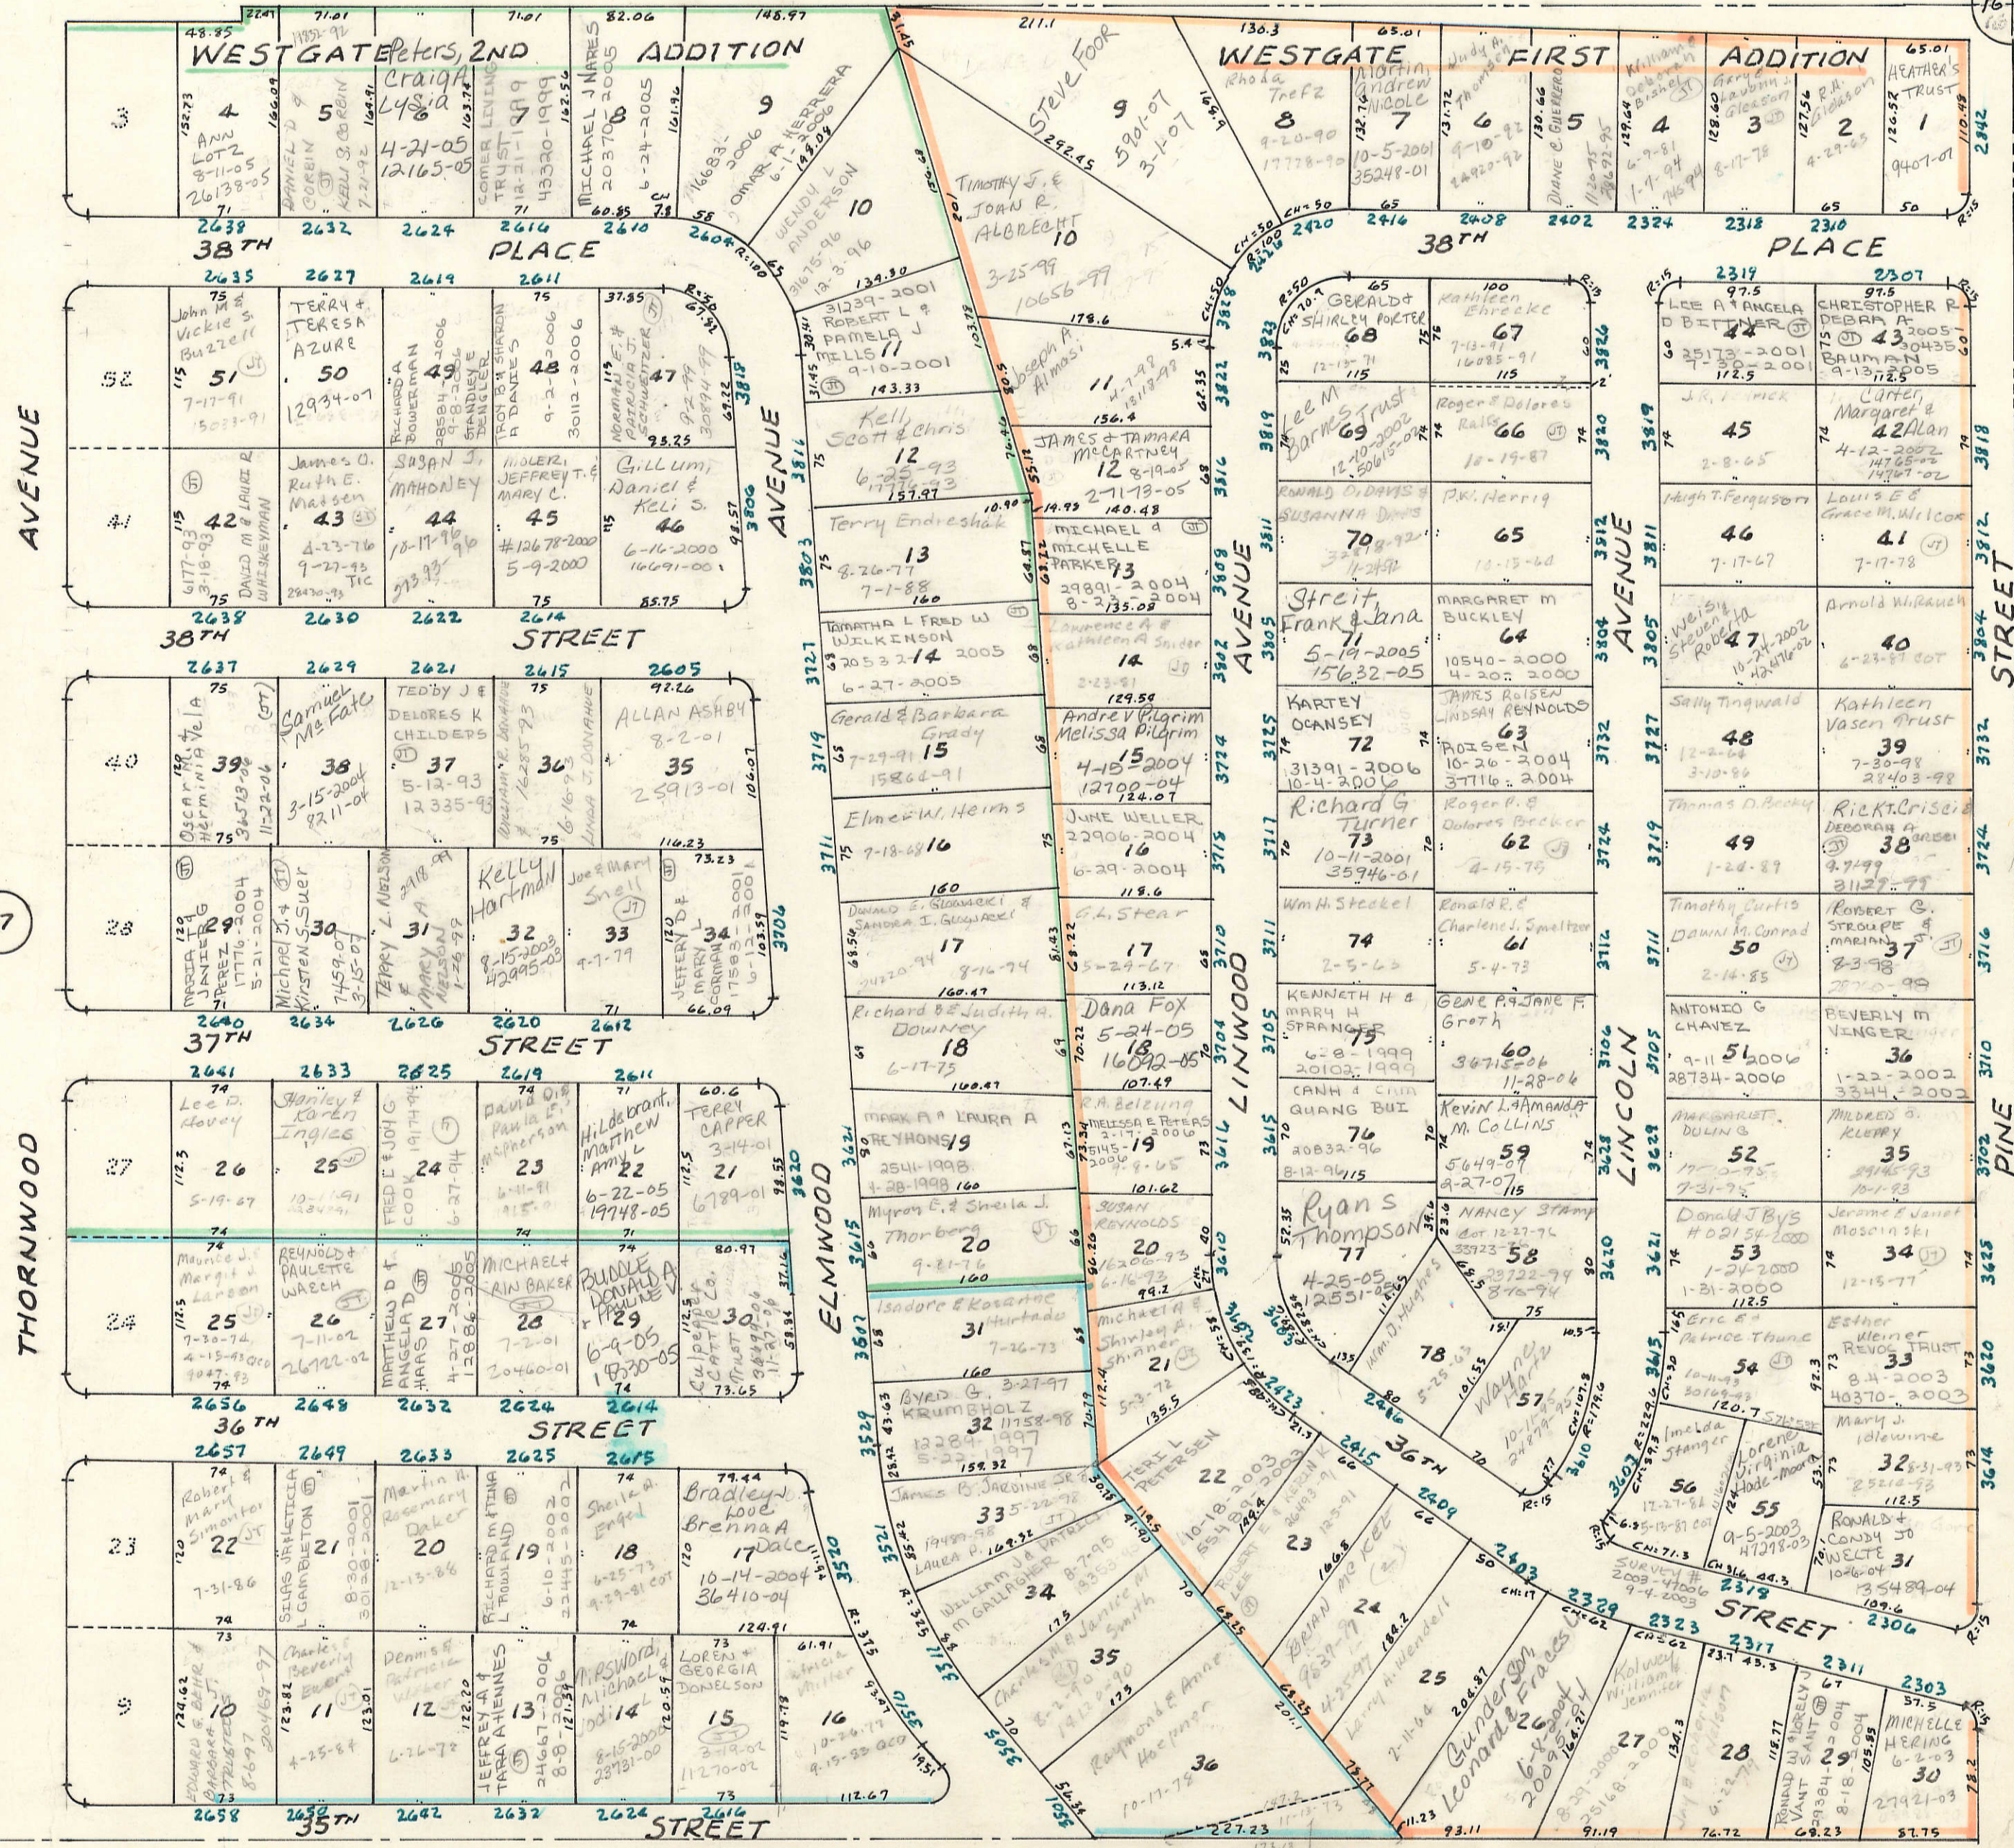

TRANSFER PAGE 11-1464 (1-30)
 11-1465 (31-60)
 11-1466 (61-78)

VOL. M
 9
 SEC. 15

WESTGATE 4TH ADDITION

TRANSFER PAGE 12-1714

55