

SW Corner SEC. 16-78-3

N. line Sec 16-78-3


584.57

89
1716

Davenport Community
School District
4-23-00

DAV. GARDEN
HOMES INC.
12-7-56

CITY OF DAVENPORT
11-12-80

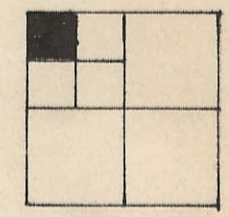

U SEC 17


7

W. line Sec 16-78-3


STREET

FAIRMOUNT

43RD STREET

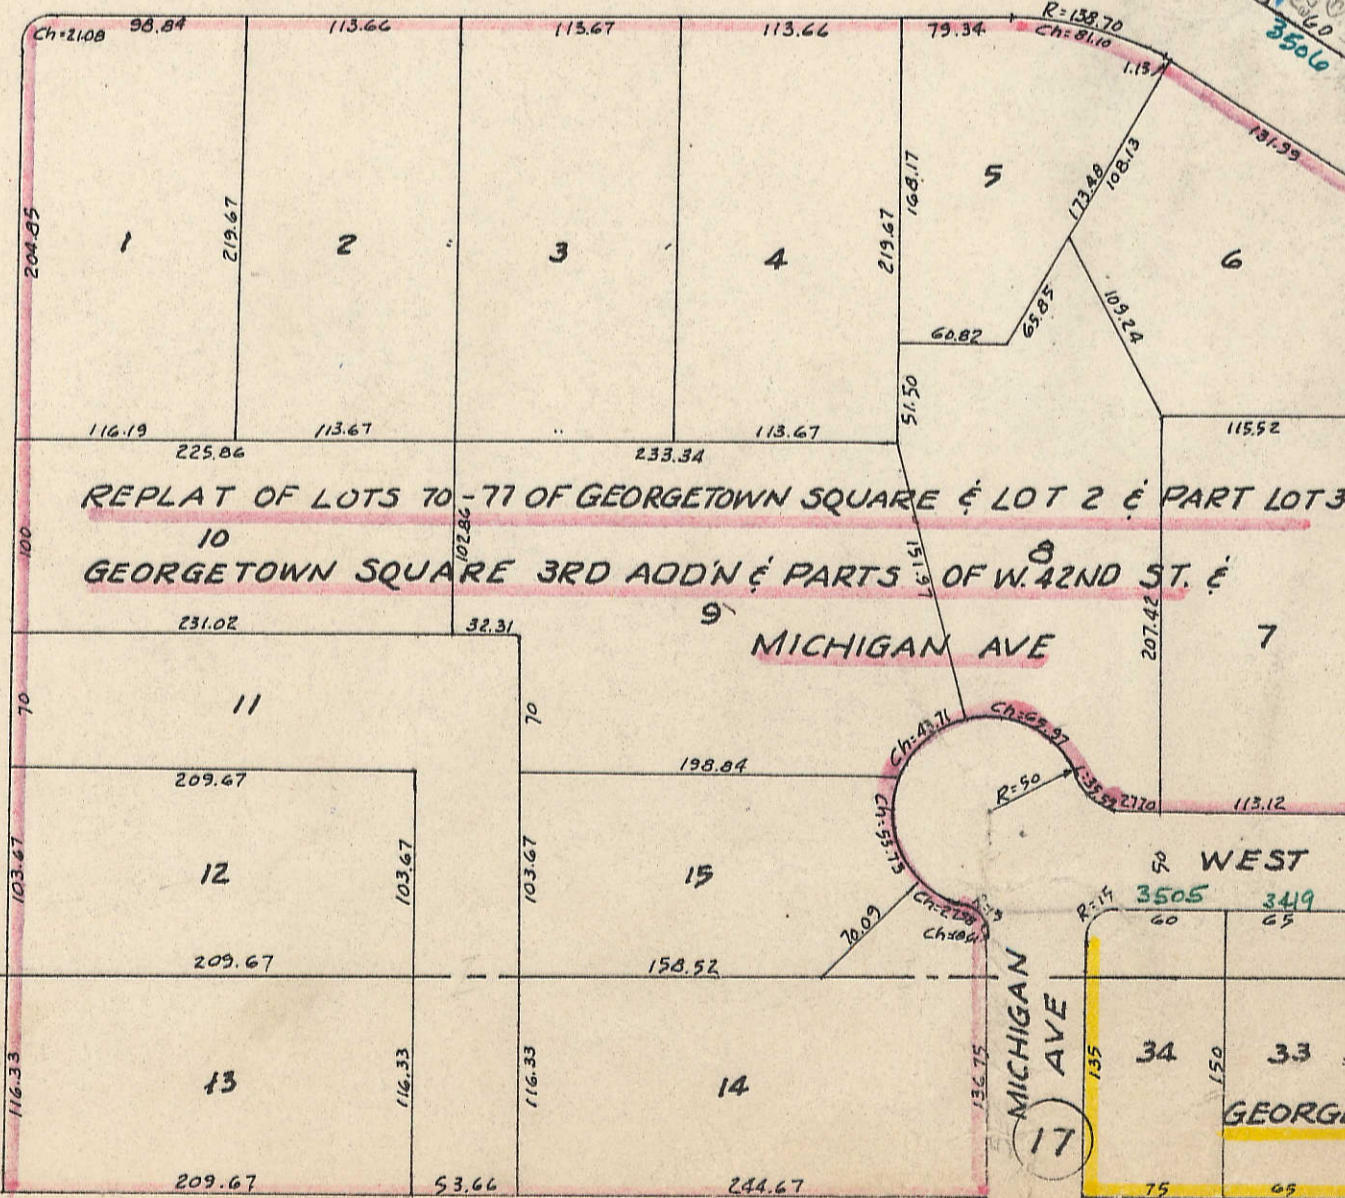

Transfer Page 12-1754

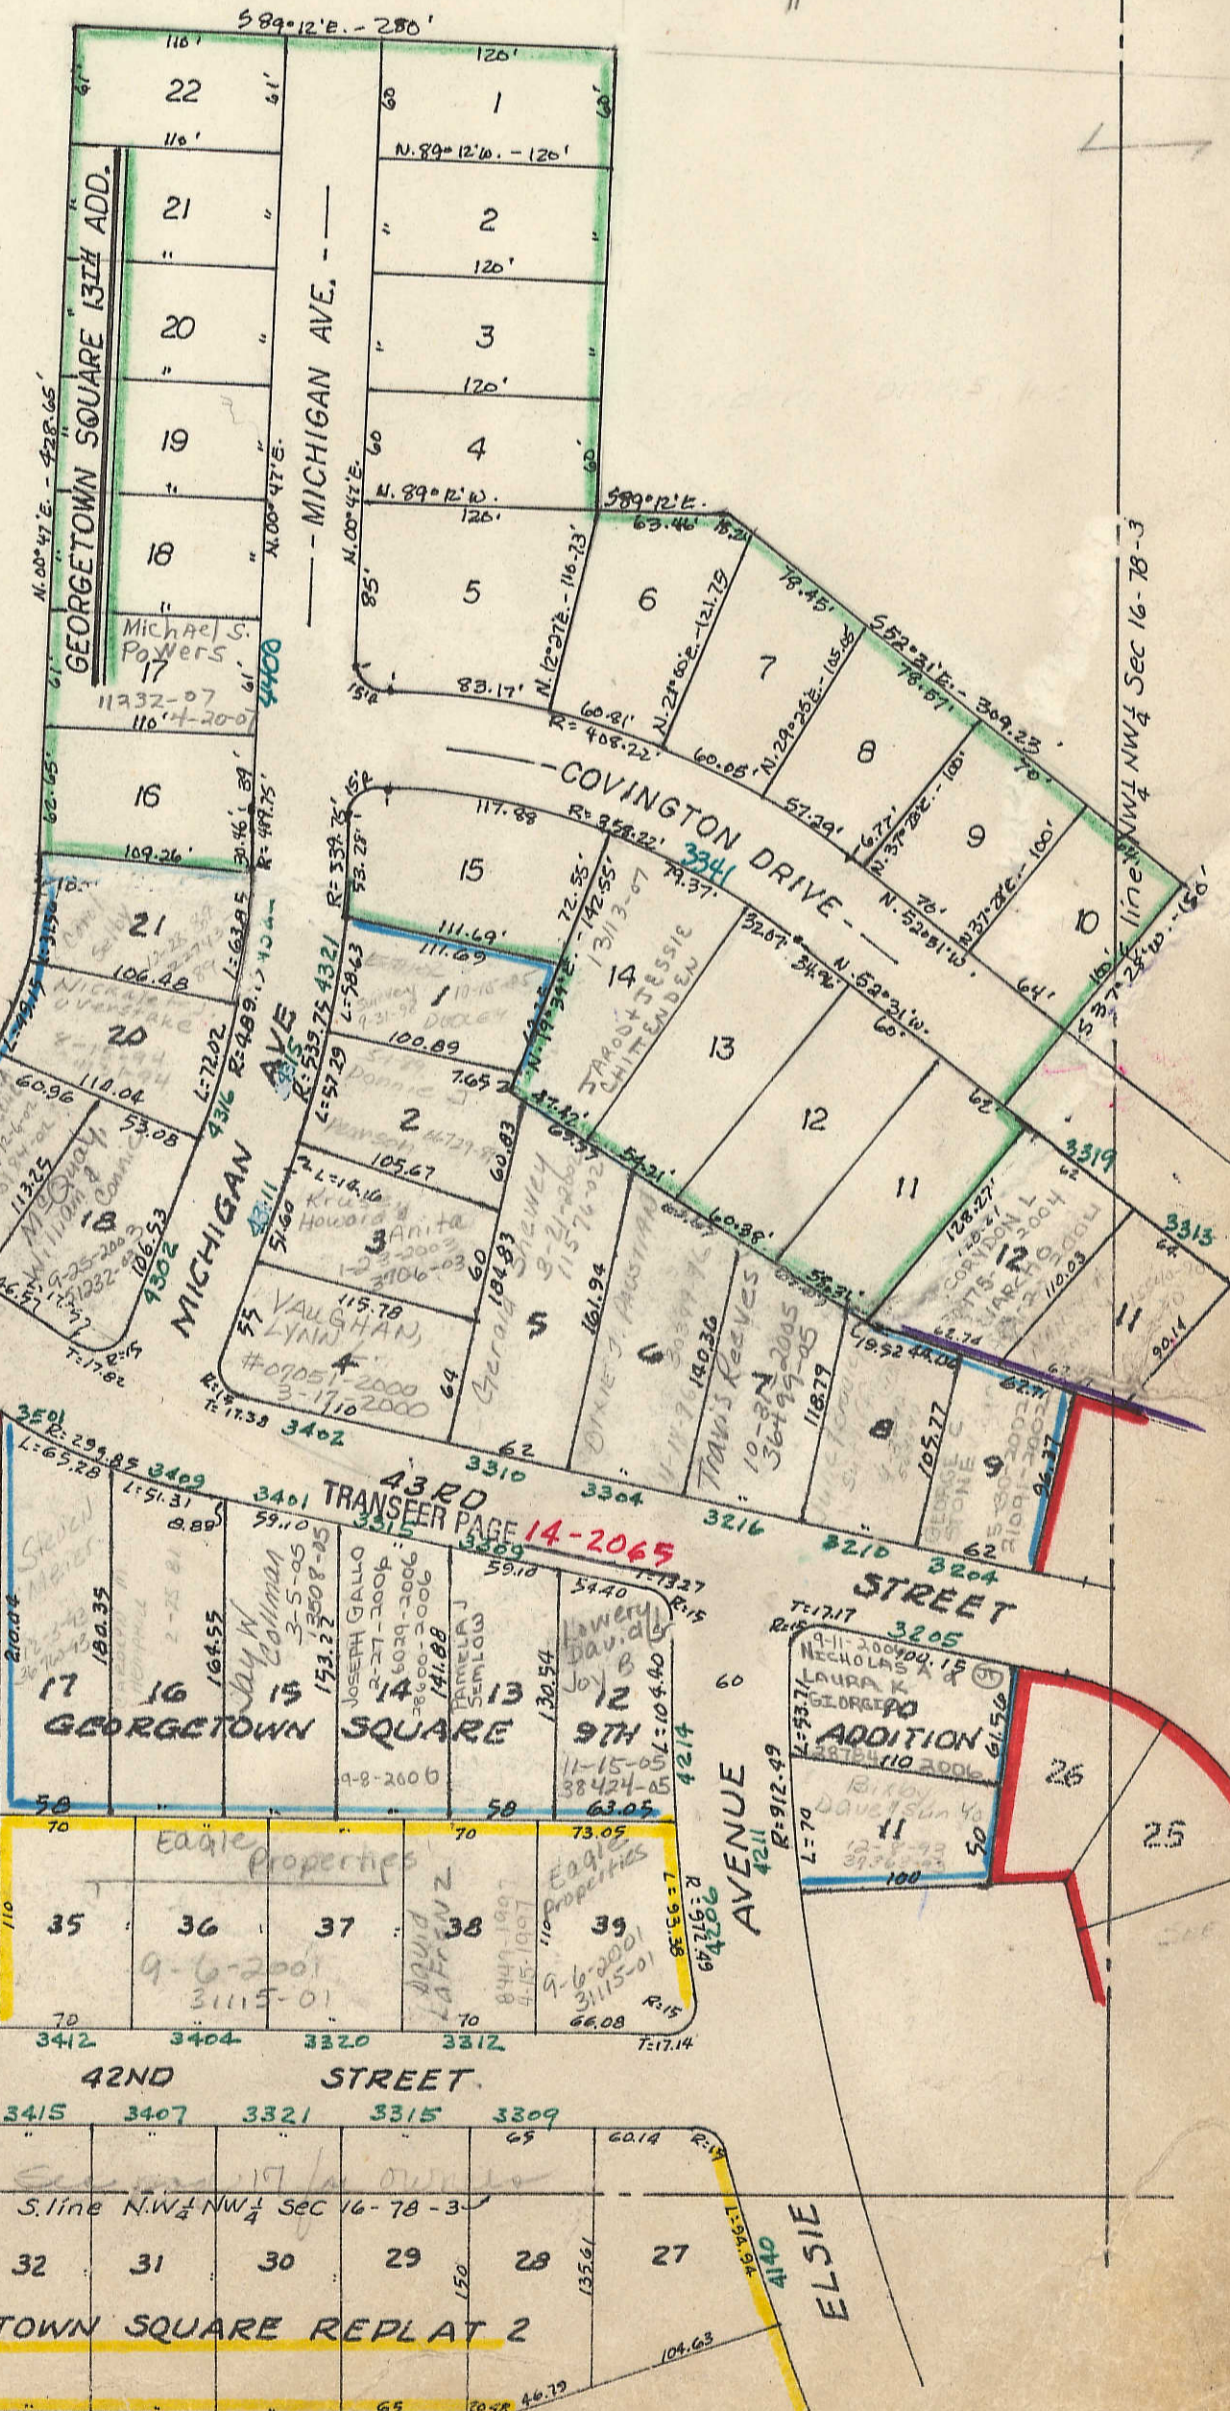

Transfer Page 13-1781-4-30
13-1782 (31-39)