
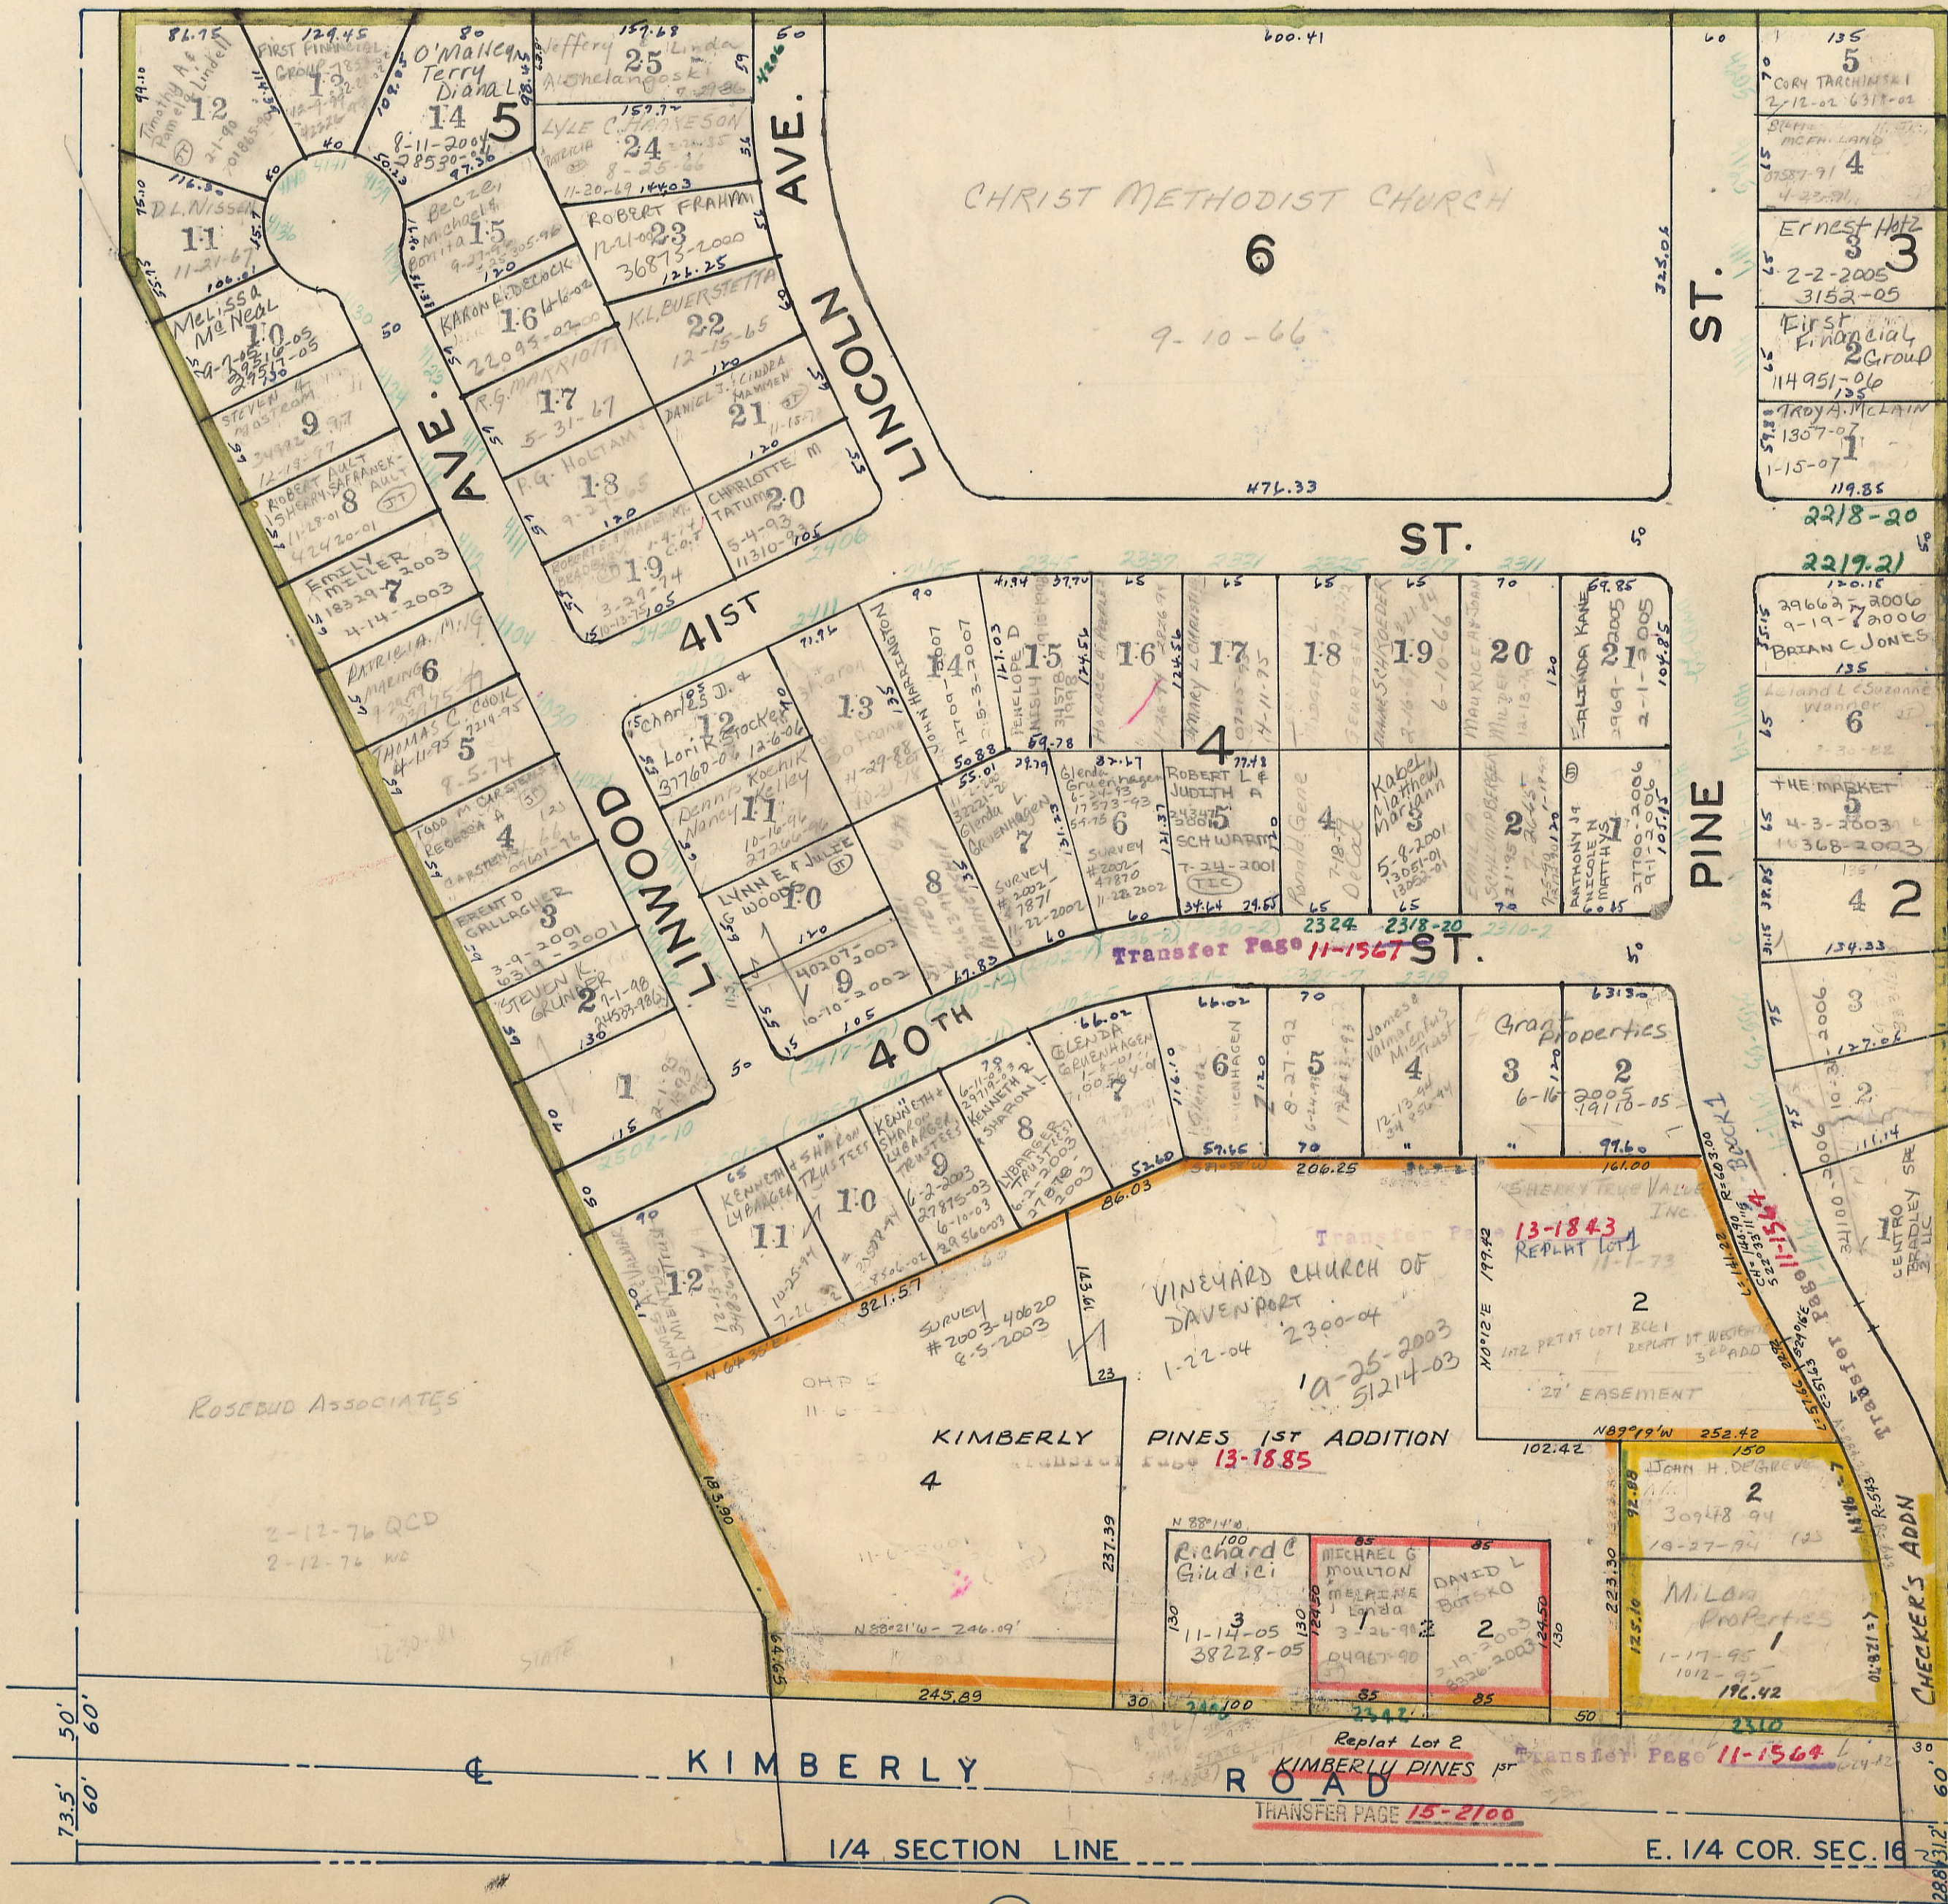


7

Transfer Page 64-185

Transfer Page 11-1568

WESTGATE THIRD ADDITION. Transfer Page 11-1569

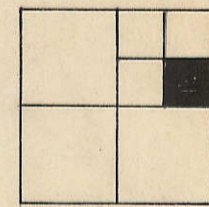

21

Transfer Page 11-1566

Transfer Page 11-1563

TRANSFER PAGE 15-2100

M-1

39