

NOTE: The North 1/2 of this page is the South 1/2 of Lot 23
The South 1/2 of this page is the East 1/2 of Lot 26
SCHOOL FUND PLAT


SE 1/4 SW 1/4 SEC 16-78-3
CITY OF DAVENPORT
SCALE: 1 IN. = 100 FT.

35

TRANSFER PAGE 61d-185

TRANSFER PAGE 15A-2614

12-1-04
41806-04
Conte
2331-96
1-30-96
61651-079

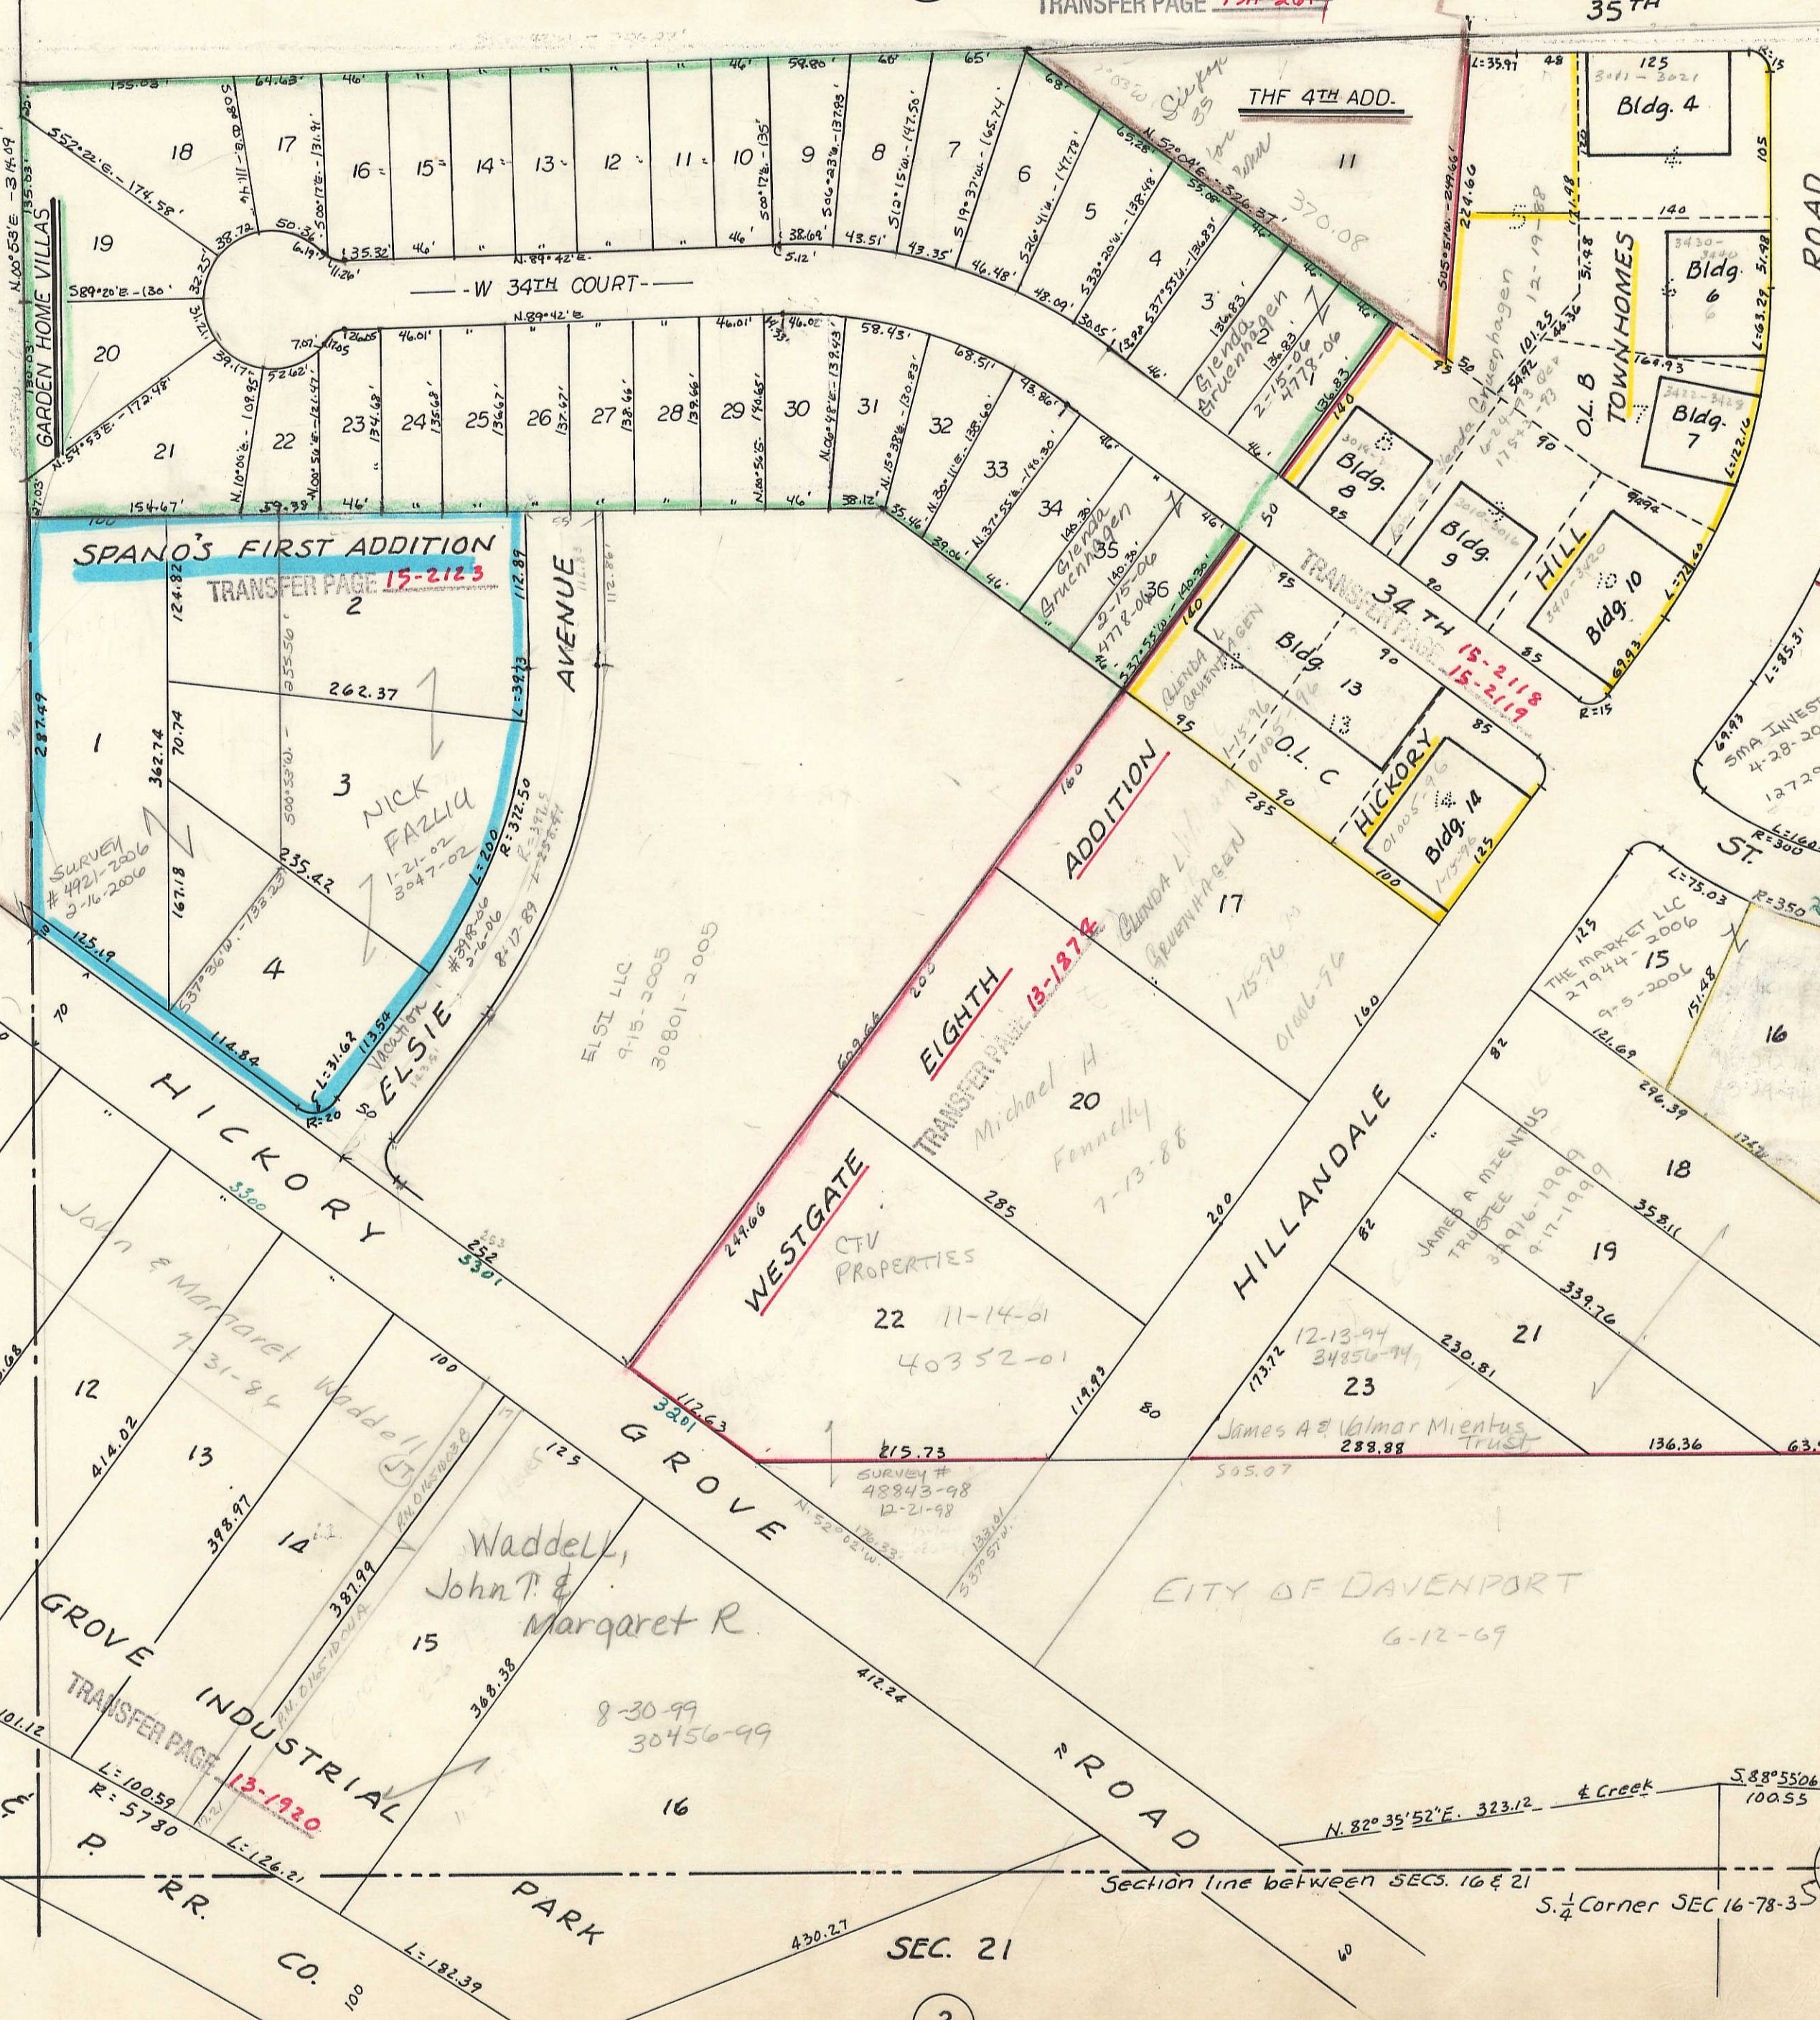

49

53

2

16
21

HICKORY HILL TOWNHOMES

TRANSFER PAGE
Building (1,3,4,6,7,10)
15-2118
15-2119
(8,9,13,14,16)

1-A 17.2x75 17x75 Glenda Gruenhagen 6-24-93 17543-93	6-F 17.15x74.97 17.2x75 Glenda Gruenhagen 6-24-93 17543-93	13-D 17x77 17x77
1-B 17x75	7-A 17x76.08 Gruenhagen, L. & Glenda L. 6-24-93 17543-93	13-E 17x77
1-C 17x75	7-B 17x76.42	13-F 17x77
1-D 17x75	7-C 17.2x76.84	13-G 17x77
1-E 17.2x75	7-D 17.15x75	13-H 17x77
1-F 17.2x75	8-A 17x75	13-I 17.15x77
3-A 17x75	8-B 17x75	13-J 17.15x77
3-B 17x75	8-C 17.15x75	14-A Albert Williams, Jr 11-23-94 17543-93
3-C 17x75	8-D 17.15x75	14-B 17x77
3-D 17x75	9-A 17.15x75	14-C 17x77
3-E 17.15x77	9-B 17x75	14-D 17x77
4-A Gruenhagen, Bonnie L. & Glenda L. 6-24-93 17543-93	9-C 17x75	14-E 17.15x77
4-B 17x77	9-D 17.15x75	14-F 17.15x77
4-C 17x77	10-A 17.2x73.26	16-A Lievig, Wayne L. & Peggy J. #17193-87 10-2-89
4-D 17x77	10-B 17.1x74.91	16-B 17.15x17x66x108x14.02
4-E 17x77	10-C 17x76	16-C 66x17x66x16.72x15.72x10.25
4-F 17.15x77	10-D 17x76	16-D 66x17x29.19x19.72x16.72
6-A 17.15x77.46	10-E 17x76	16-E 66x17x66x29.69x15.72x23.19
6-B 17x77.95	10-F 17.2x76	16-F 66x17x66x36.12x15.72x29.69
6-C 17x78.26	13-A 17.15x77	16-G 66x17x66x42.59x15.72x36.12
6-D 17x77.9	13-B 17x77	16-H 66x17.25x10.86x46.22x6.29x42.59
6-E 17x76.81	13-C 17x77	3-F 17.2x75