
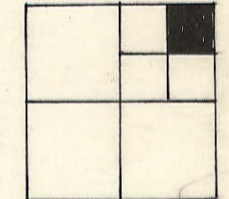


TRANSFER PAGE 645-182

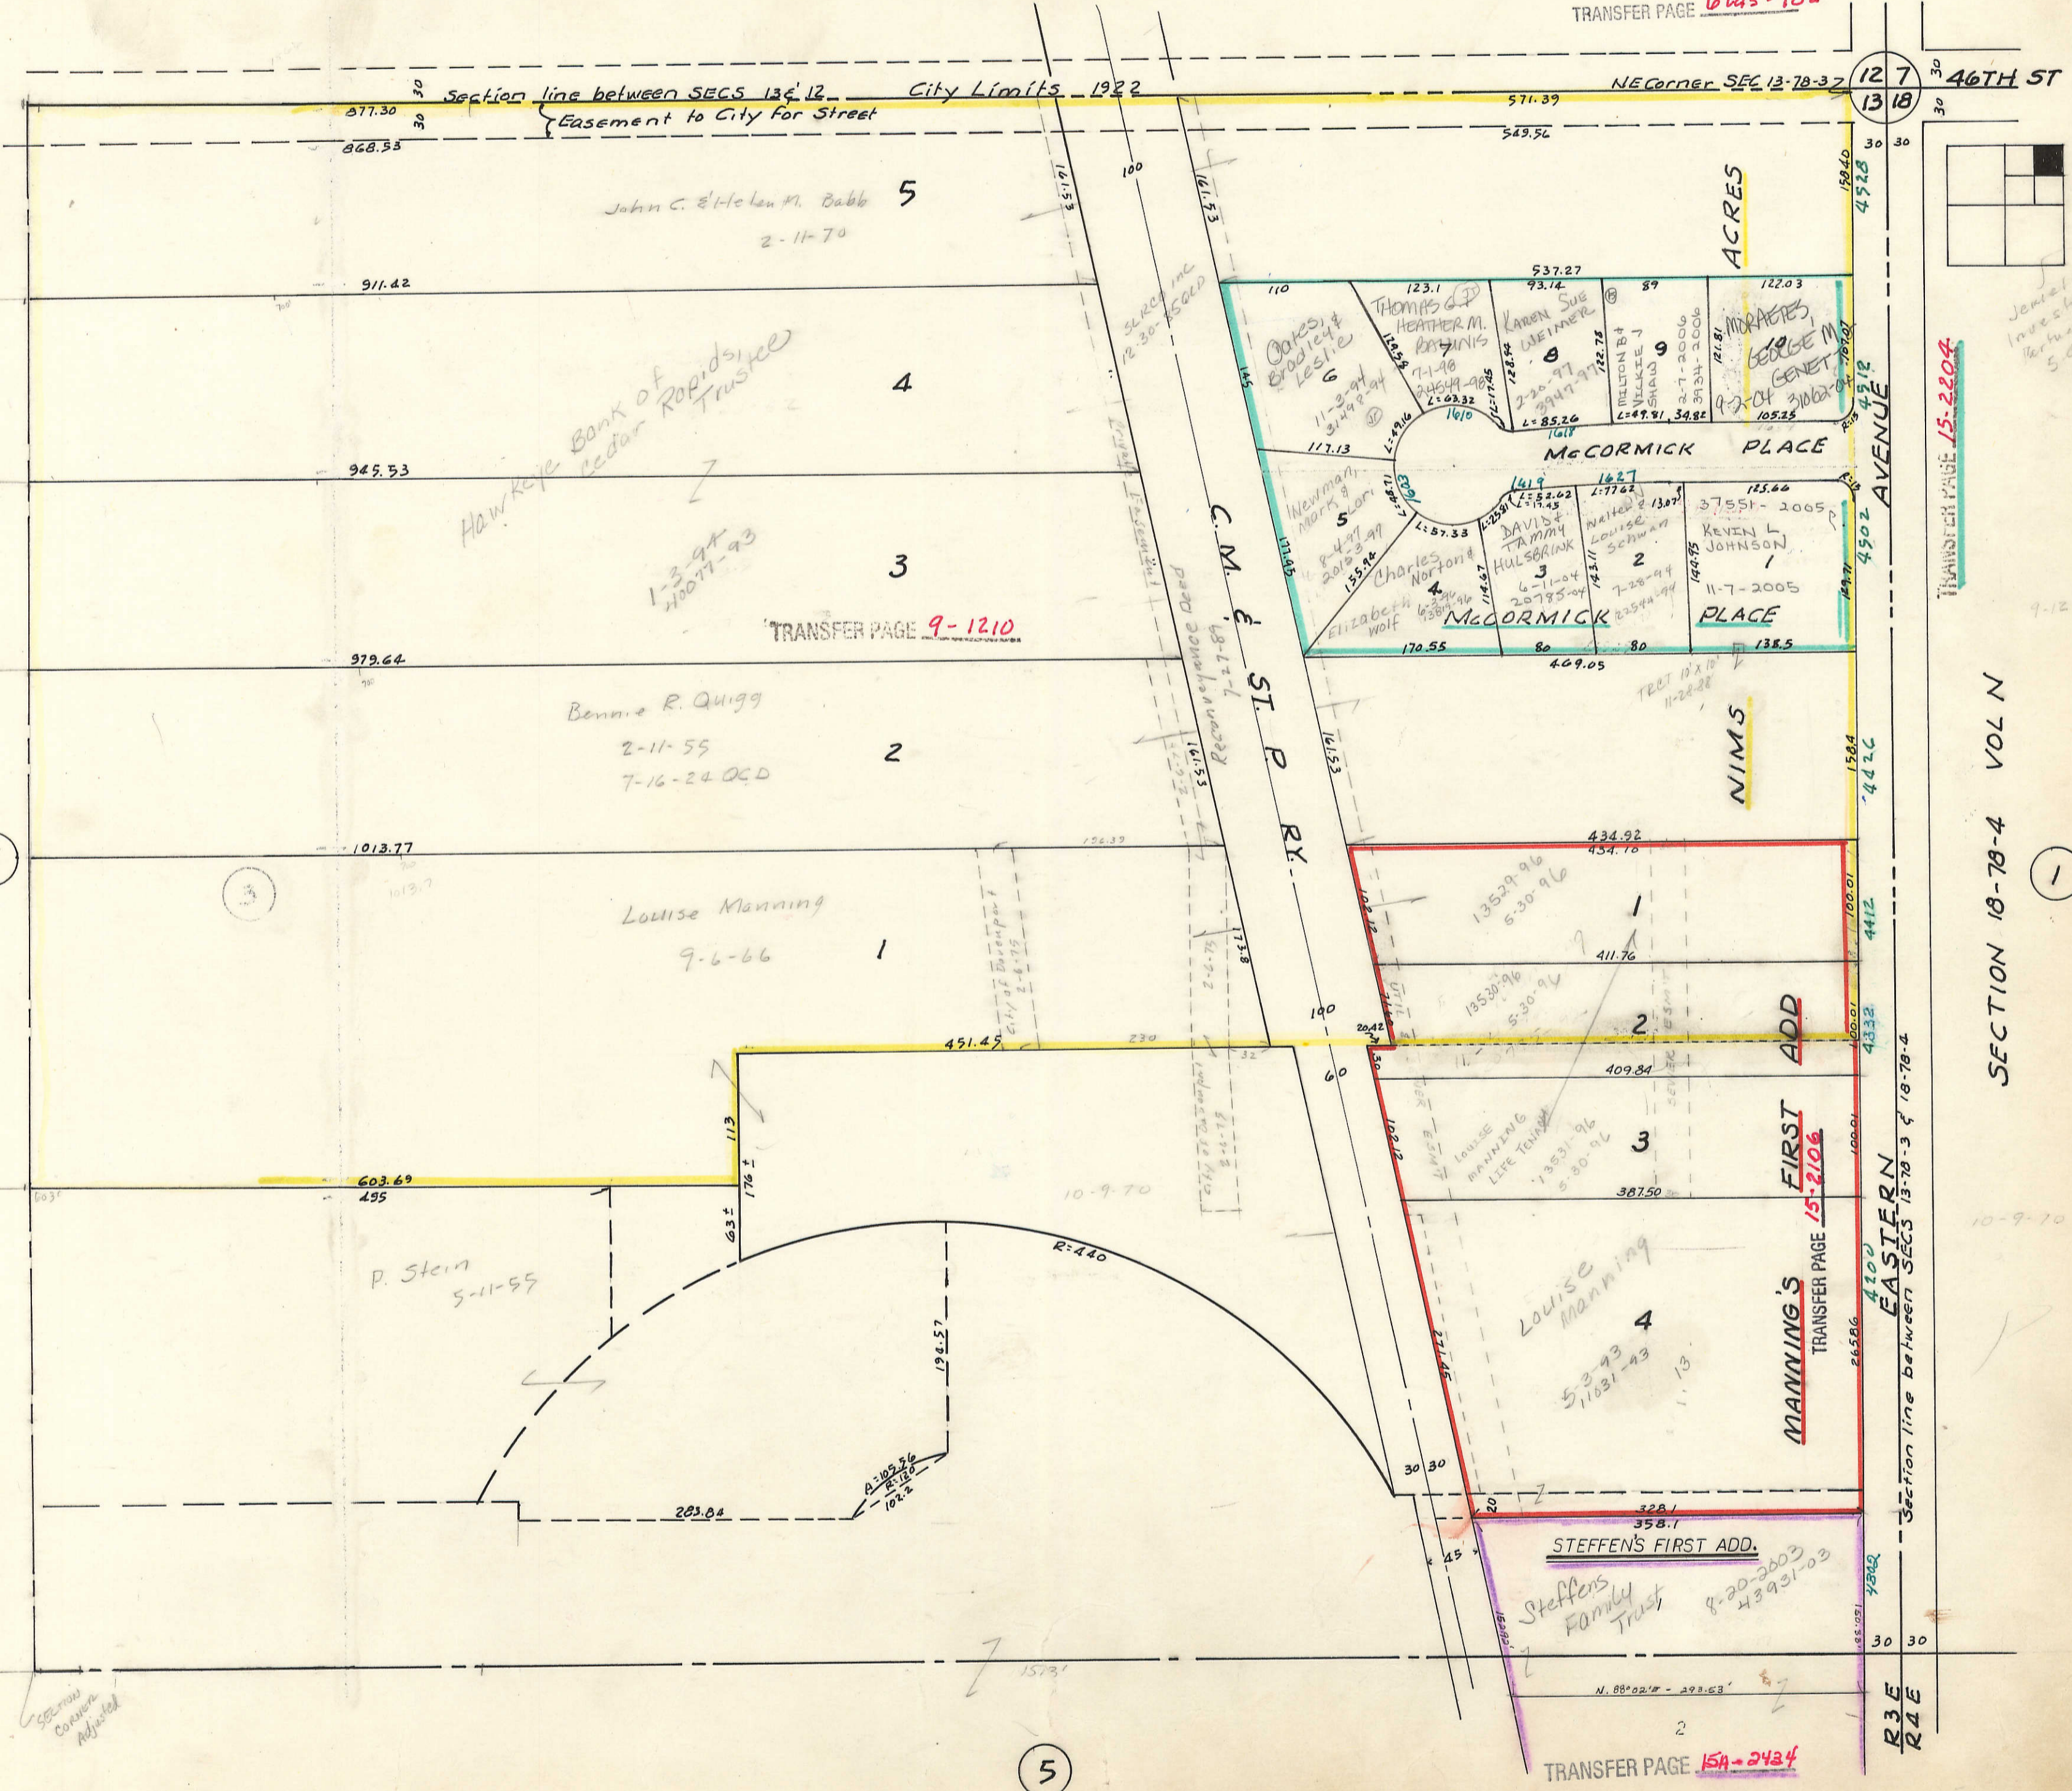

Jewell's Investment Partners  
5-4-88

TRANSFER PAGE 15-2204

SECTION 18-78-4 VOL N

1

Section line between SECS 13-78-3 & 18-78-4

EASTERN

4100

R3E R4E

TRANSFER PAGE 154-2434

5

Section corners Adjusted