

3-20-90, #04590-90
SEC 11 IOWA DOT. QUIT CLAIM
TO CITY OF DAVENPORT



NE 1/4 NW 1/4 SEC 14-78-3
CITY OF DAVENPORT
SCALE: 1" = 100'

TRANSFER PAGE 664-183

2

15

11
14

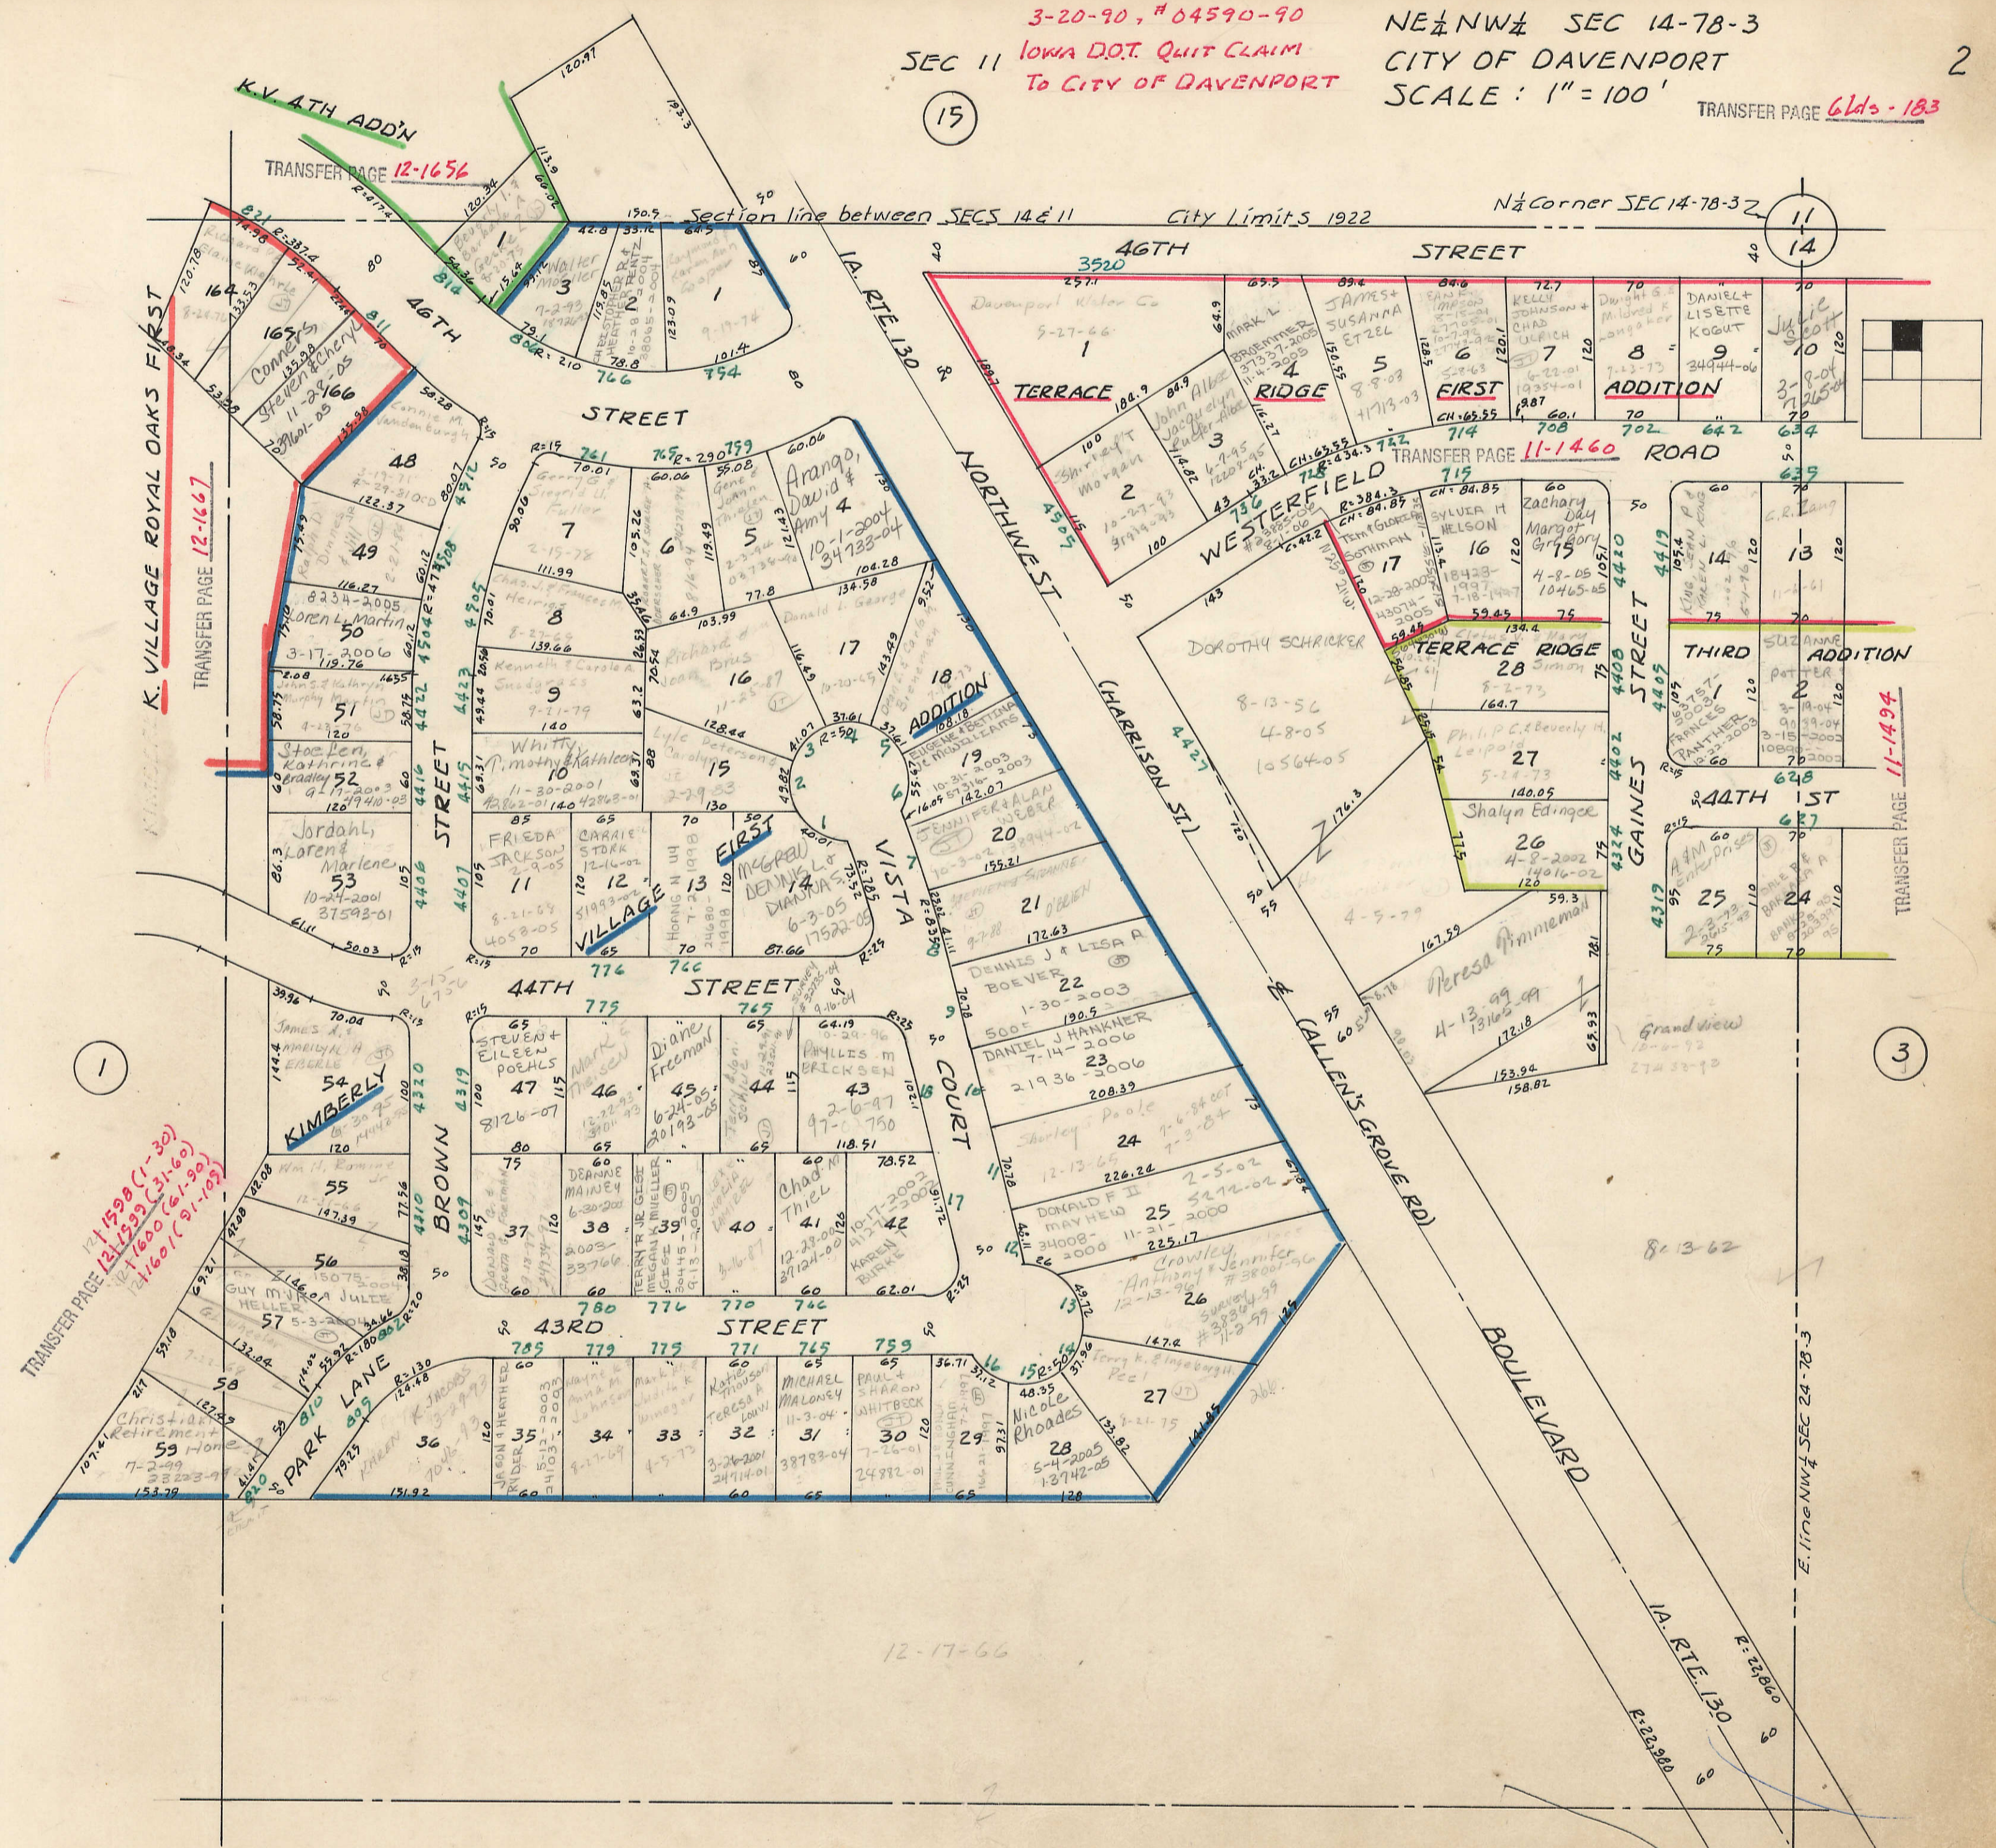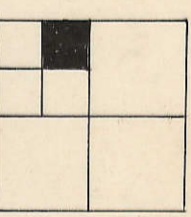

7