


19

141

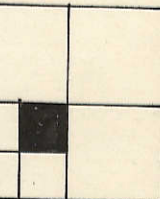


COLONY PARK ADDITION

TRANSFER PAGE 12-1698  
12-1659  
12-1660

TRANSFER PAGE 6lds-180

53RD STREET Center SEC 11-78-3

N. line SW 1/4 SEC 11-78-3

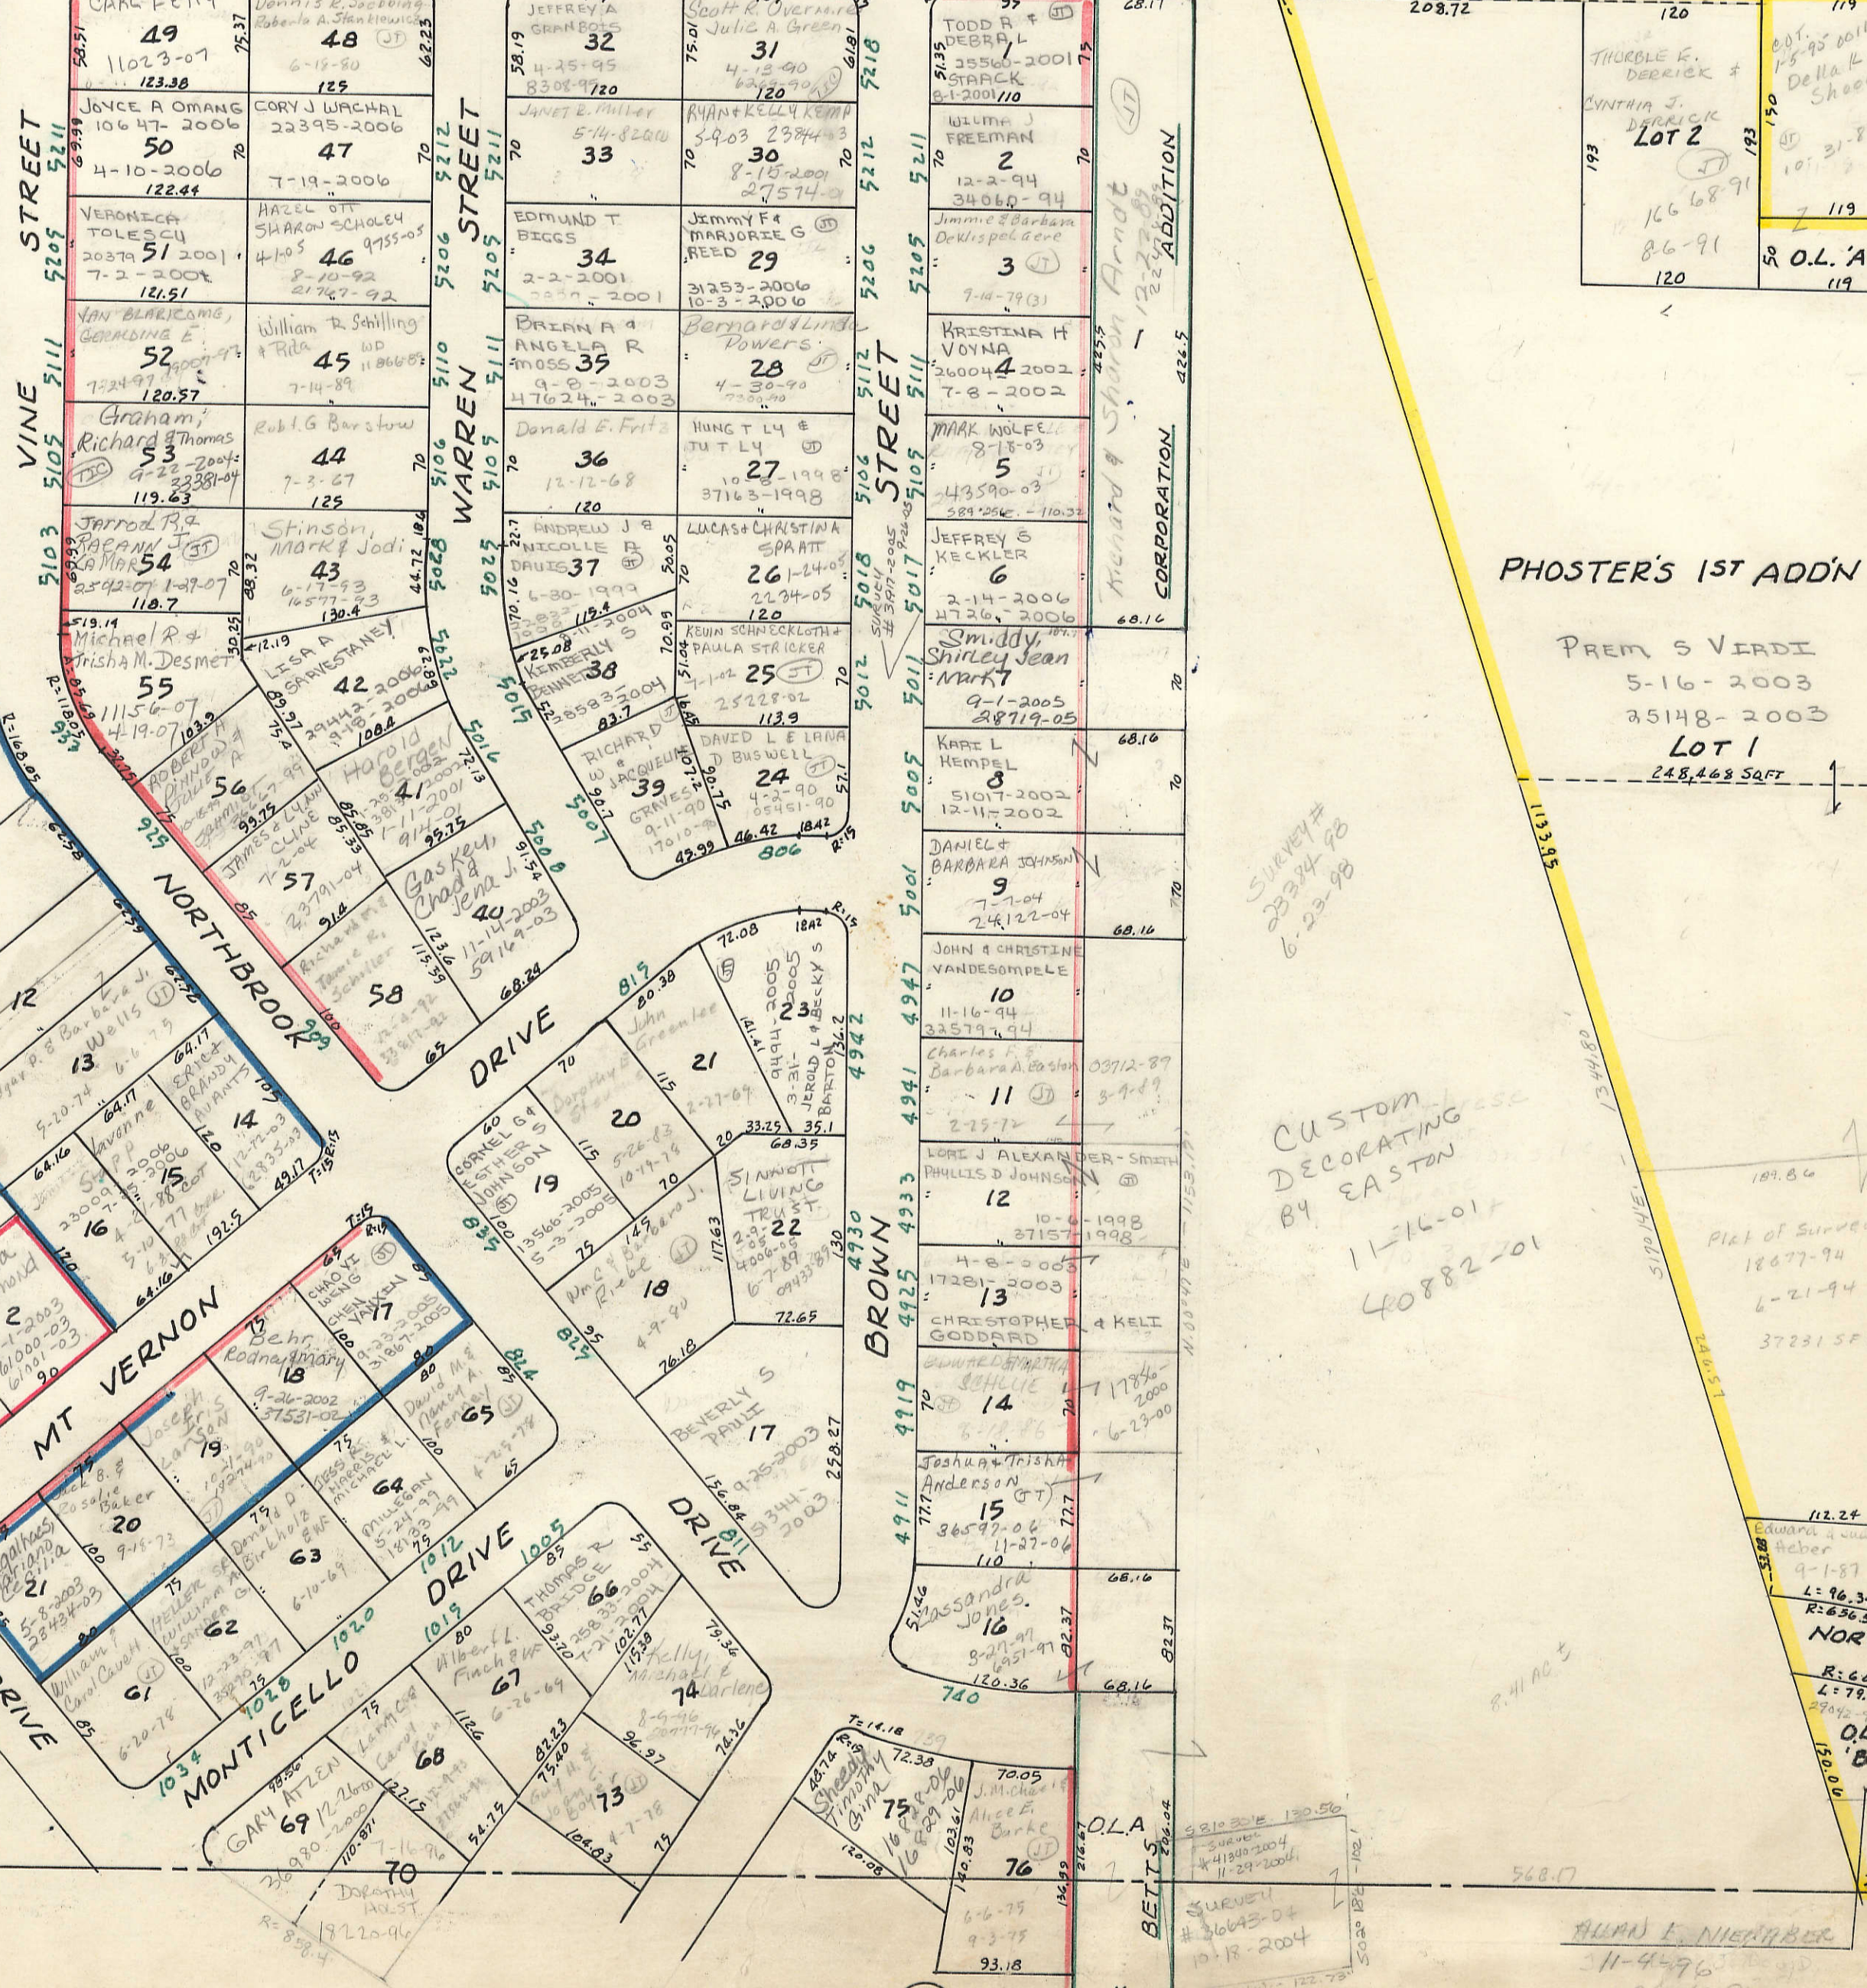

1697  
TRANSFER PAGE 12-1697

51 ST STREET

COLONY SECOND ADDITION

REPLAT COLONY LOT 14

MT VERNON DRIVE

MONTICELLO DRIVE

CUSTOM DECORATING BY EASTON  
11-16-01  
40882-01

PHOSTER'S 1ST ADDN

PREM 5 VARDI  
5-16-2003  
25148-2003  
LOT 1  
248,468 SQFT

TRANSFER PAGE 15-2182

11

15