

QUAD CITY BANK BUILDING CONDOMINIUMS

TRANSFER PAGE 15A-2382

KARZEN Co. of America L.C.
#32068-90
12-5-96

UNIT A-1 QUAD CITY BANK & TRUST CO. 24950-97
9-18-97

UNIT A-2 _____

UNIT B-1 QUAD CITY BANK & TRUST CO. 40916-2003
8-6-2003

UNIT B-2 QUAD CITY BANK & TRUST CO. 41919-03
8-11-03

FOR POSSIBLE
CONDOS TO BE
ADDED LATER

STREET
46TH STREET FIRST ADDN
TRANSFER PAGE 15A-2283

210-245
TRANSFER PAGE 15A-2301

TRANSFER PAGE 15A-2382
QUAD CITY BANK BUILDING CONDOMINIUMS

BULLISH PARTNERS
FIRST ADDITION
LEE + VIVIAN ERDMANN

ARMANDO ADDN
TRANSFER PAGE 10-1284

BRADY - CREST ADD.
TRANSFER PAGE 9-1174

SEE PAGE 2

NORTH PARK
ESTATES
ADDITION

SDG Macerich
Properties
3-11-98
938698

Parcel 2

VACATED
FIRST
TRANSFER PAGE 12-1872

VACATED
FIRST
TRANSFER PAGE 12-1872


TRACT 'M'
US BANK TRUST NA,
TRUSTEE SRC FACILITIES STATUTORY TRUST

SDG Macerich
Properties
3-11-98
938698

Parcel III

LONE STAR STEAK HOUSE
AND SALOON OF IOWA

Building on Leased Land
(CHI-CHI'S)

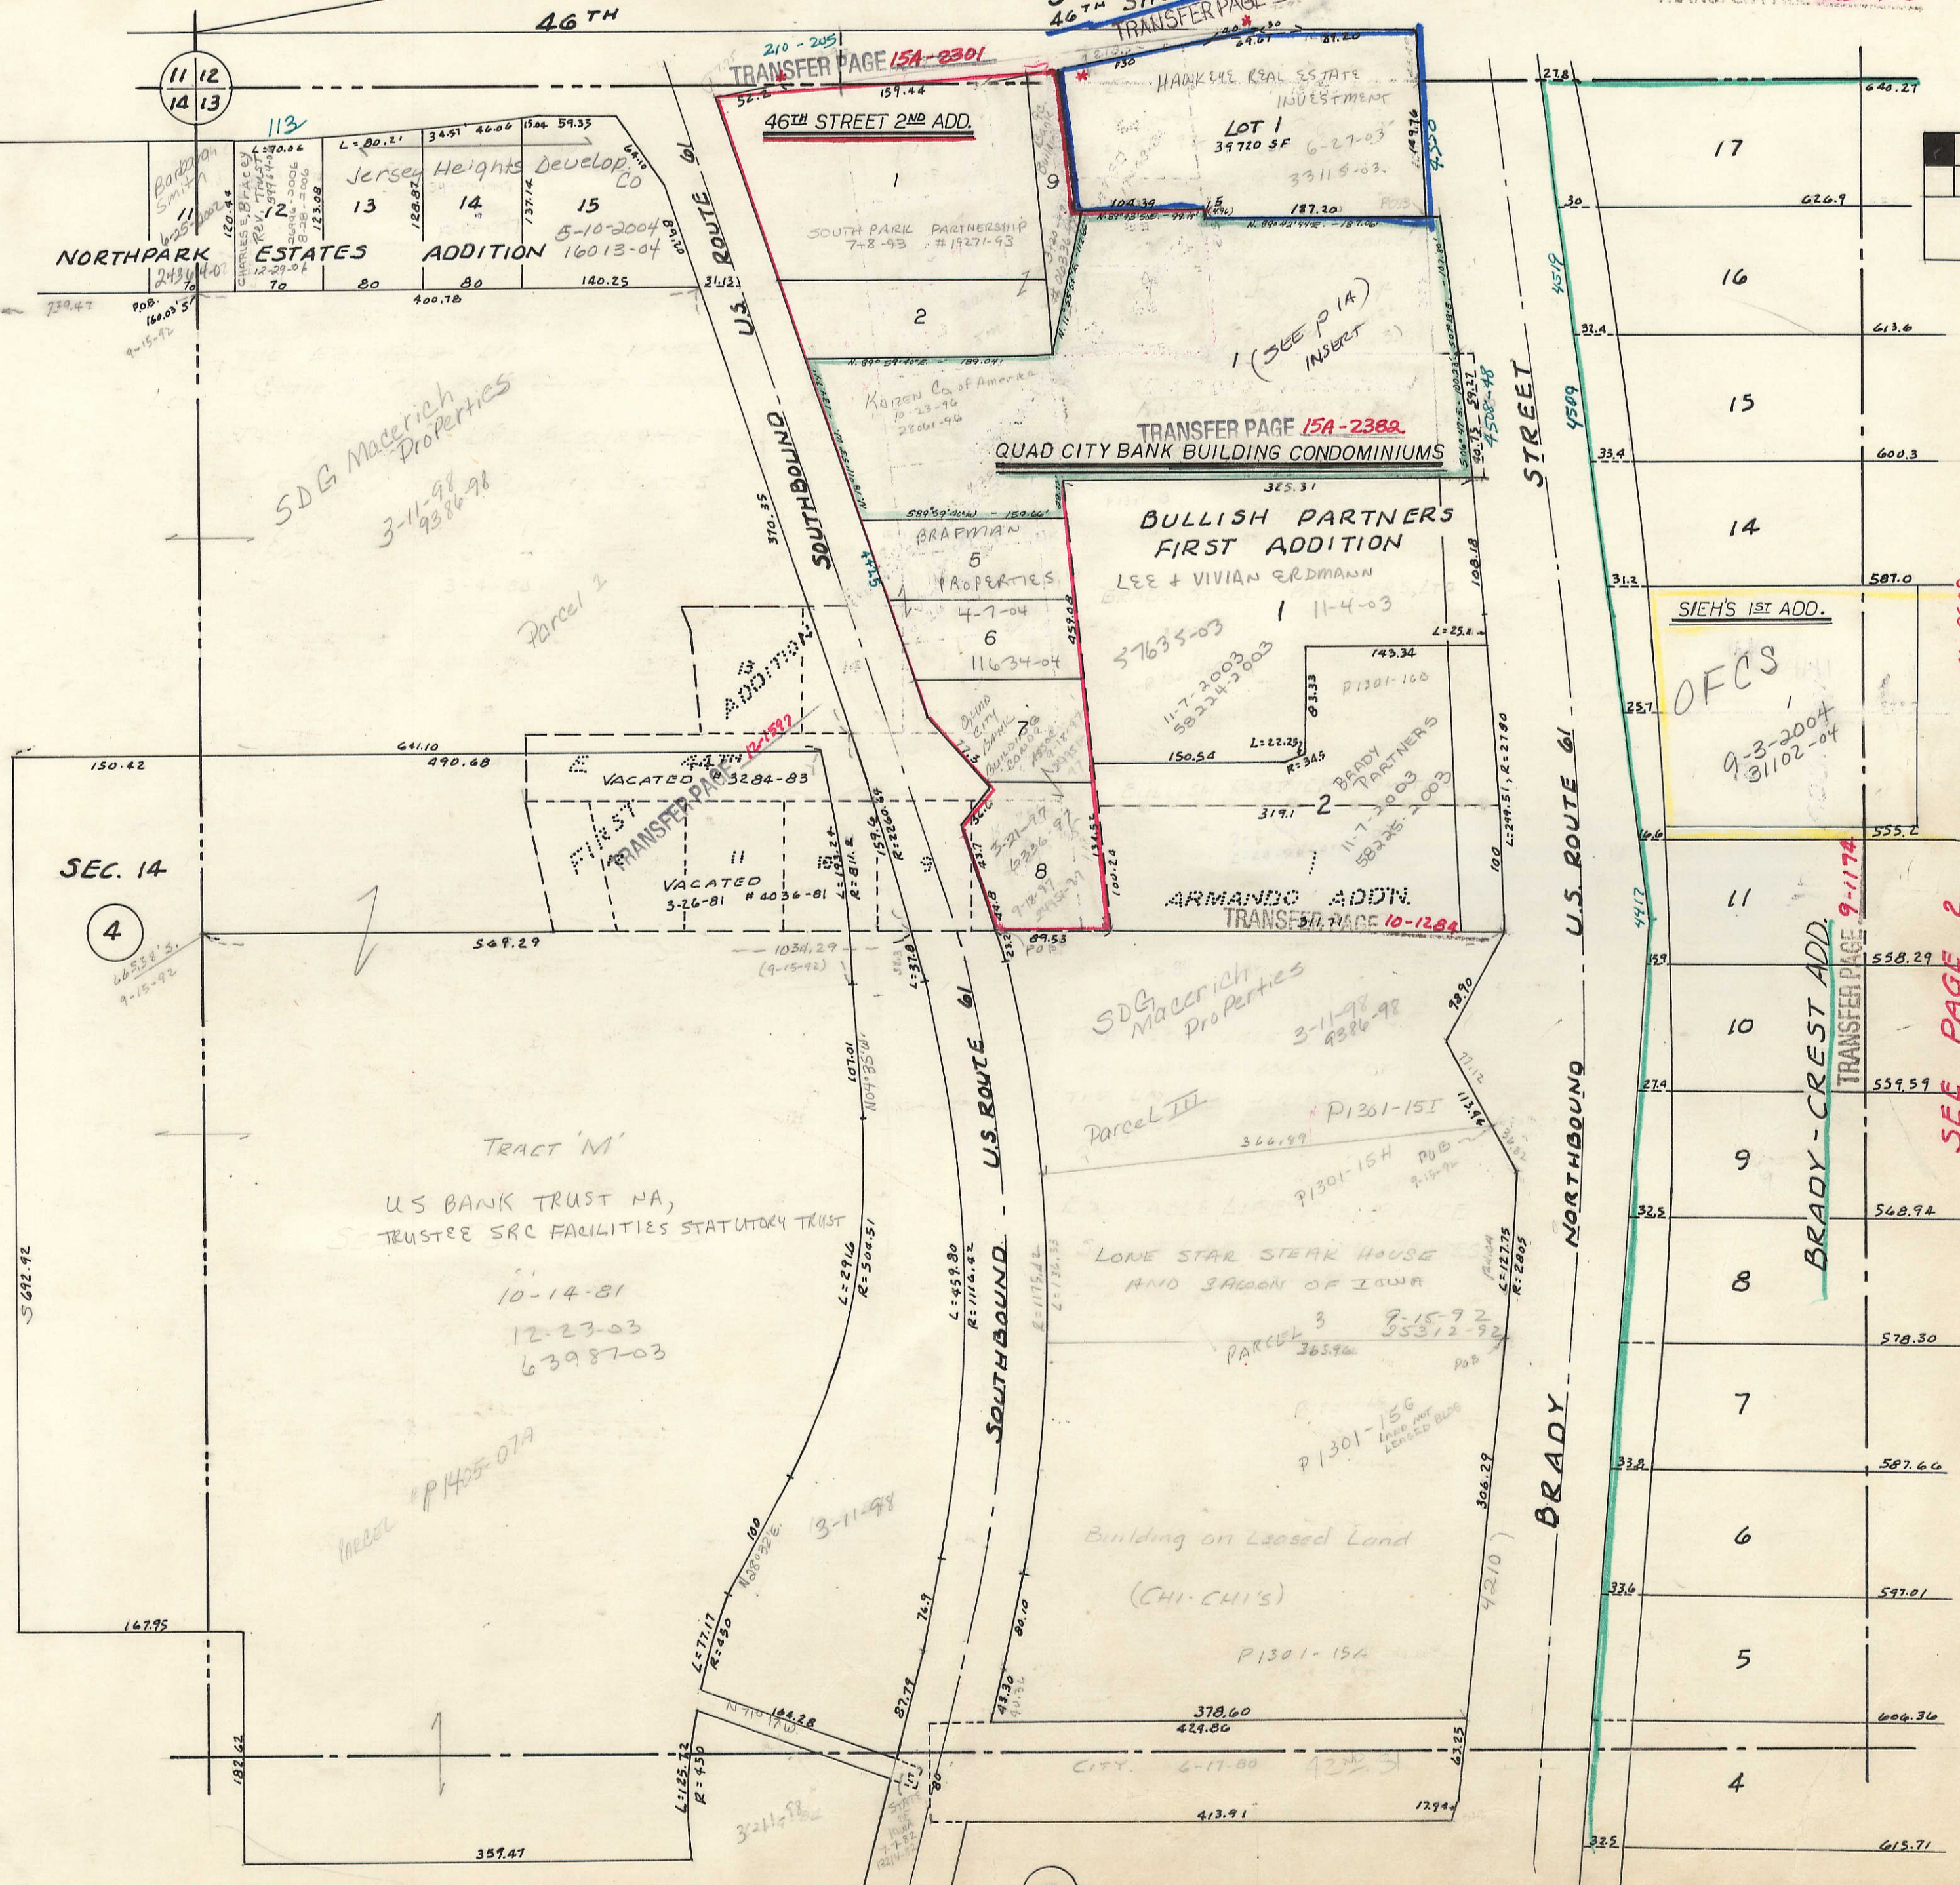

11 12
14 13

SEC. 14

4

8

2

1