
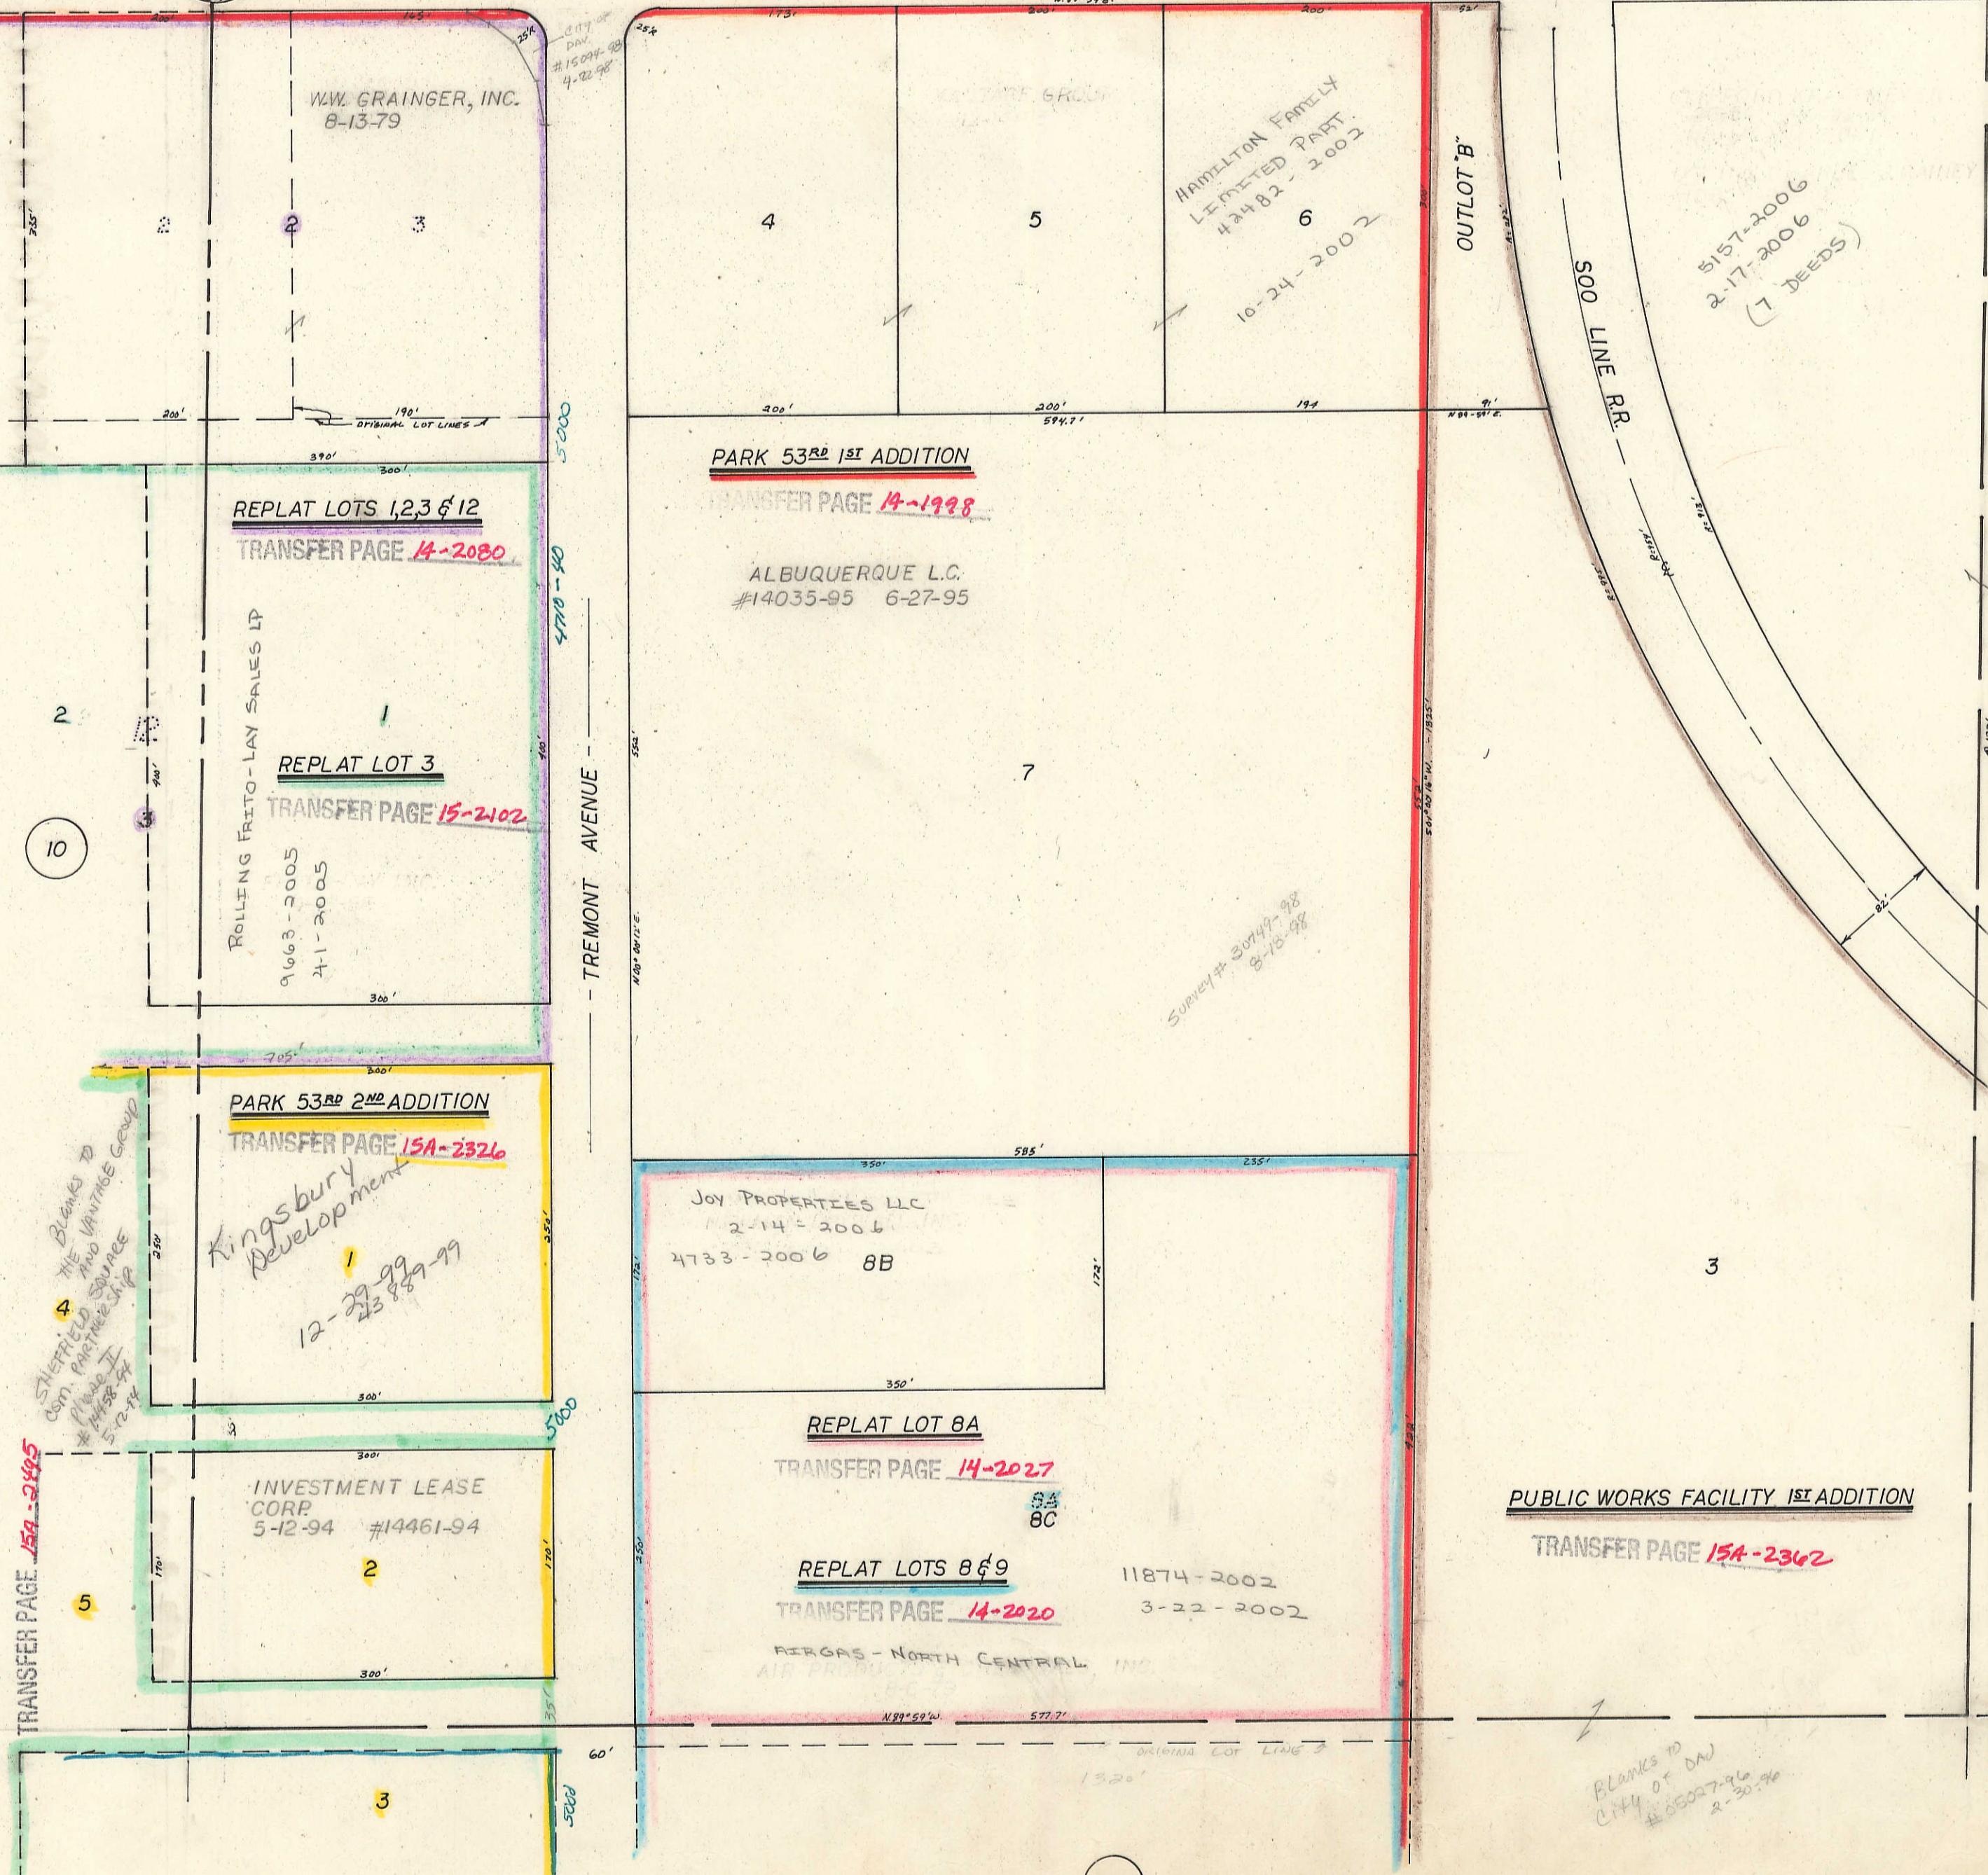


BLANKS TO MEL FOSTER, INC.  
9-16-77

53<sup>RD</sup> STREET  
N 89° 29' E

CENTER SECTION  
12

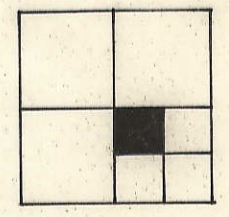

TRANSFER PAGE *15A-2445*

10

12

14

*Blanks to  
Sheffield and  
Winters Group  
com part of  
#1458-94  
5-22-94*

*Kingsbury  
Development  
12-27-99  
23-88-99*

*Survey # 30747-98  
8-18-98*

*Blanks to  
City of DAV  
#65027-96  
2-30-96*

W.W. GRAINGER, INC.  
8-13-79

HAMILTON FAMILY  
LIMITED PART  
4-24-82 - 2002  
10-24-2002

PARK 53<sup>RD</sup> 1<sup>ST</sup> ADDITION  
TRANSFER PAGE *14-1998*

ALBUQUERQUE L.C.  
#14035-95 6-27-95

REPLAT LOTS 1,2,3 & 12  
TRANSFER PAGE *14-2080*

REPLAT LOT 3  
TRANSFER PAGE *15-2102*

PARK 53<sup>RD</sup> 2<sup>ND</sup> ADDITION  
TRANSFER PAGE *15A-2326*

JOY PROPERTIES LLC  
2-14-2006  
4733-2006 8B

REPLAT LOT 8A  
TRANSFER PAGE *14-2027*

REPLAT LOTS 8 & 9  
TRANSFER PAGE *14-2020*

PUBLIC WORKS FACILITY 1<sup>ST</sup> ADDITION  
TRANSFER PAGE *15A-2362*

AIRGAS - NORTH CENTRAL INC.  
AIR PRODUCTIONS