

3-20-90, # 04590-90  
Iowa D.O.T. Quit Claim  
To City of Davenport

SE 1/4 NW 1/4 SEC 14-78-3  
CITY OF DAVENPORT  
SCALE: 1"=100'

TRANSFER PAGE 624s-183

7


2

TRANSFER PAGE 15A-2372


8

See page 8 for notes  
6-28-73

DAVENPORT SCHOOLS 1ST ADD

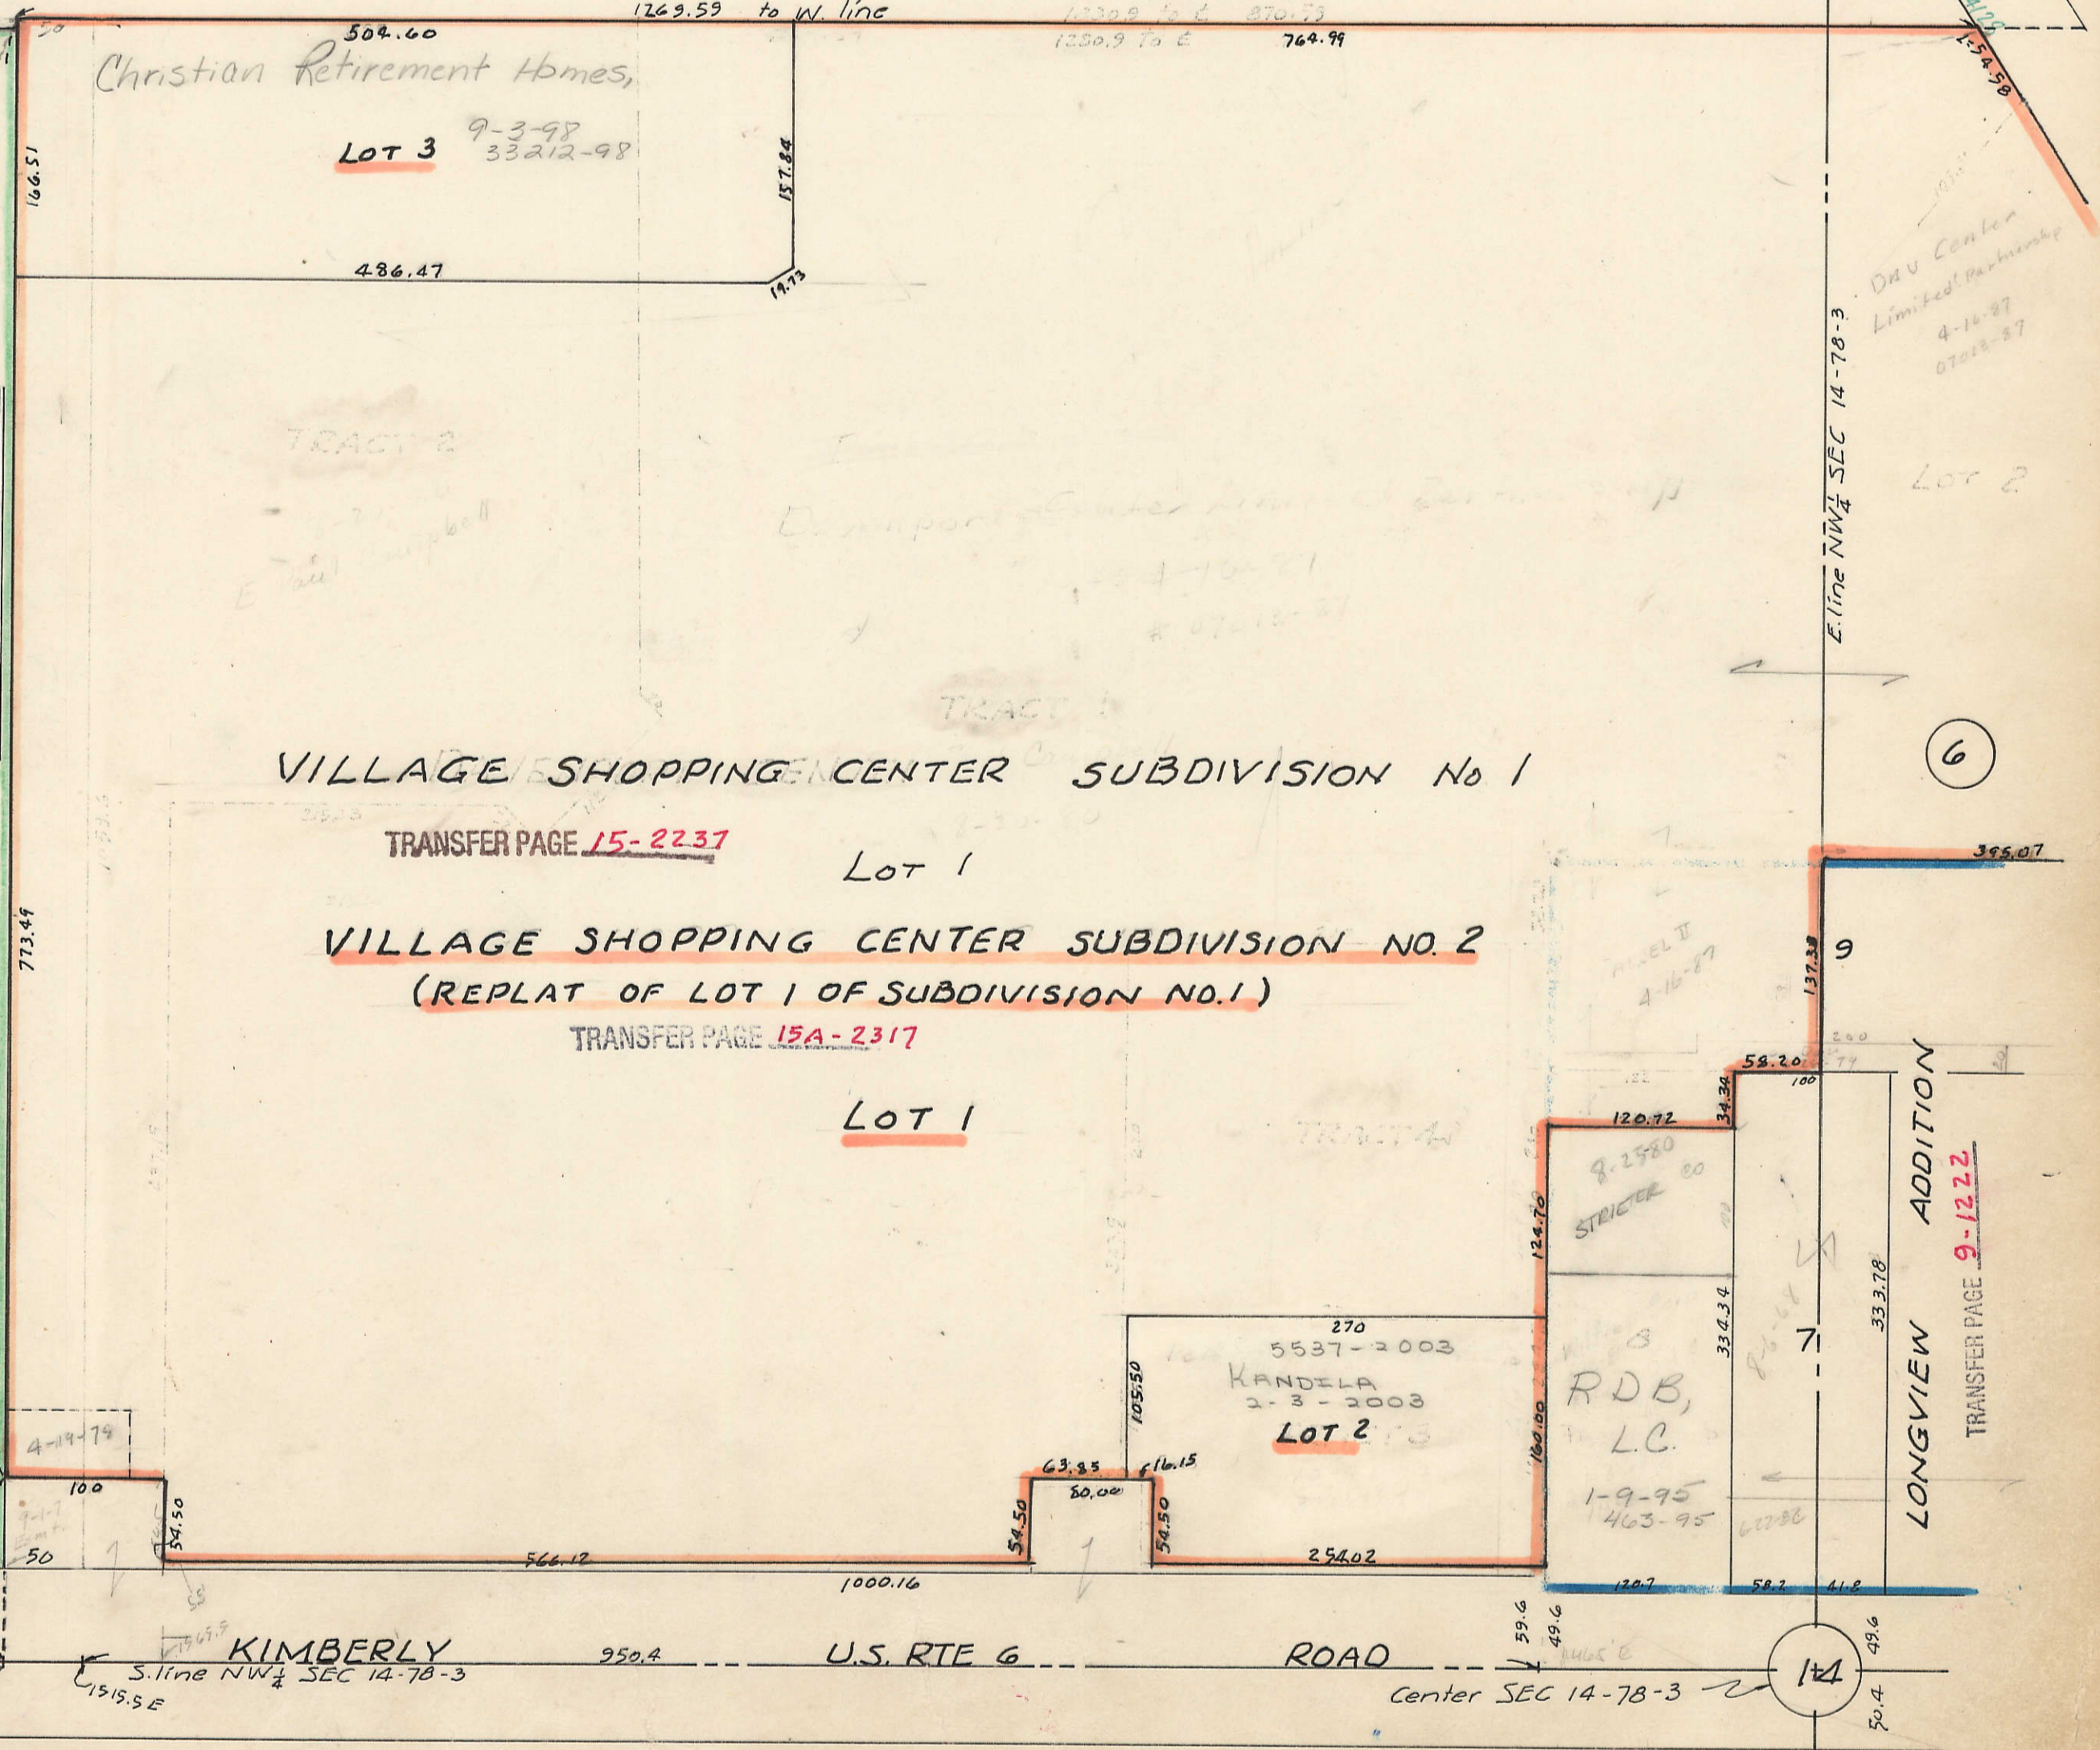

NORTHWEST  
ALSO

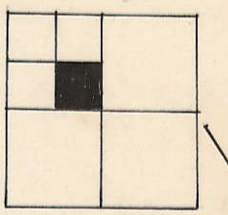

BLVD

E. line NW 1/4 SEC 14-78-3

6

LONGVIEW ADDITION  
TRANSFER PAGE 9-1222

10

7A