

80 Rod Line

SEE PG. 11.

RAILROAD

EASEMENT  
9-25-46

CITY OF DAVENPORT  
54°35'W 757.5  
1494.5

Recovery Deed #12619-89  
7-27-89

RY  
9-9-1988 QCD

CO.  
12-30-95 QCD

12-30-85 QCD

8-23-56

THE CITY OF DAVENPORT, IO  
2-21-2006  
5452-2006


R0423-02

Part of Gov't Lot 2

CITY 12-10-29


STATE  
5-3-57

CITY OF DAVENPORT  
ROCKINGHAM-SEC 4

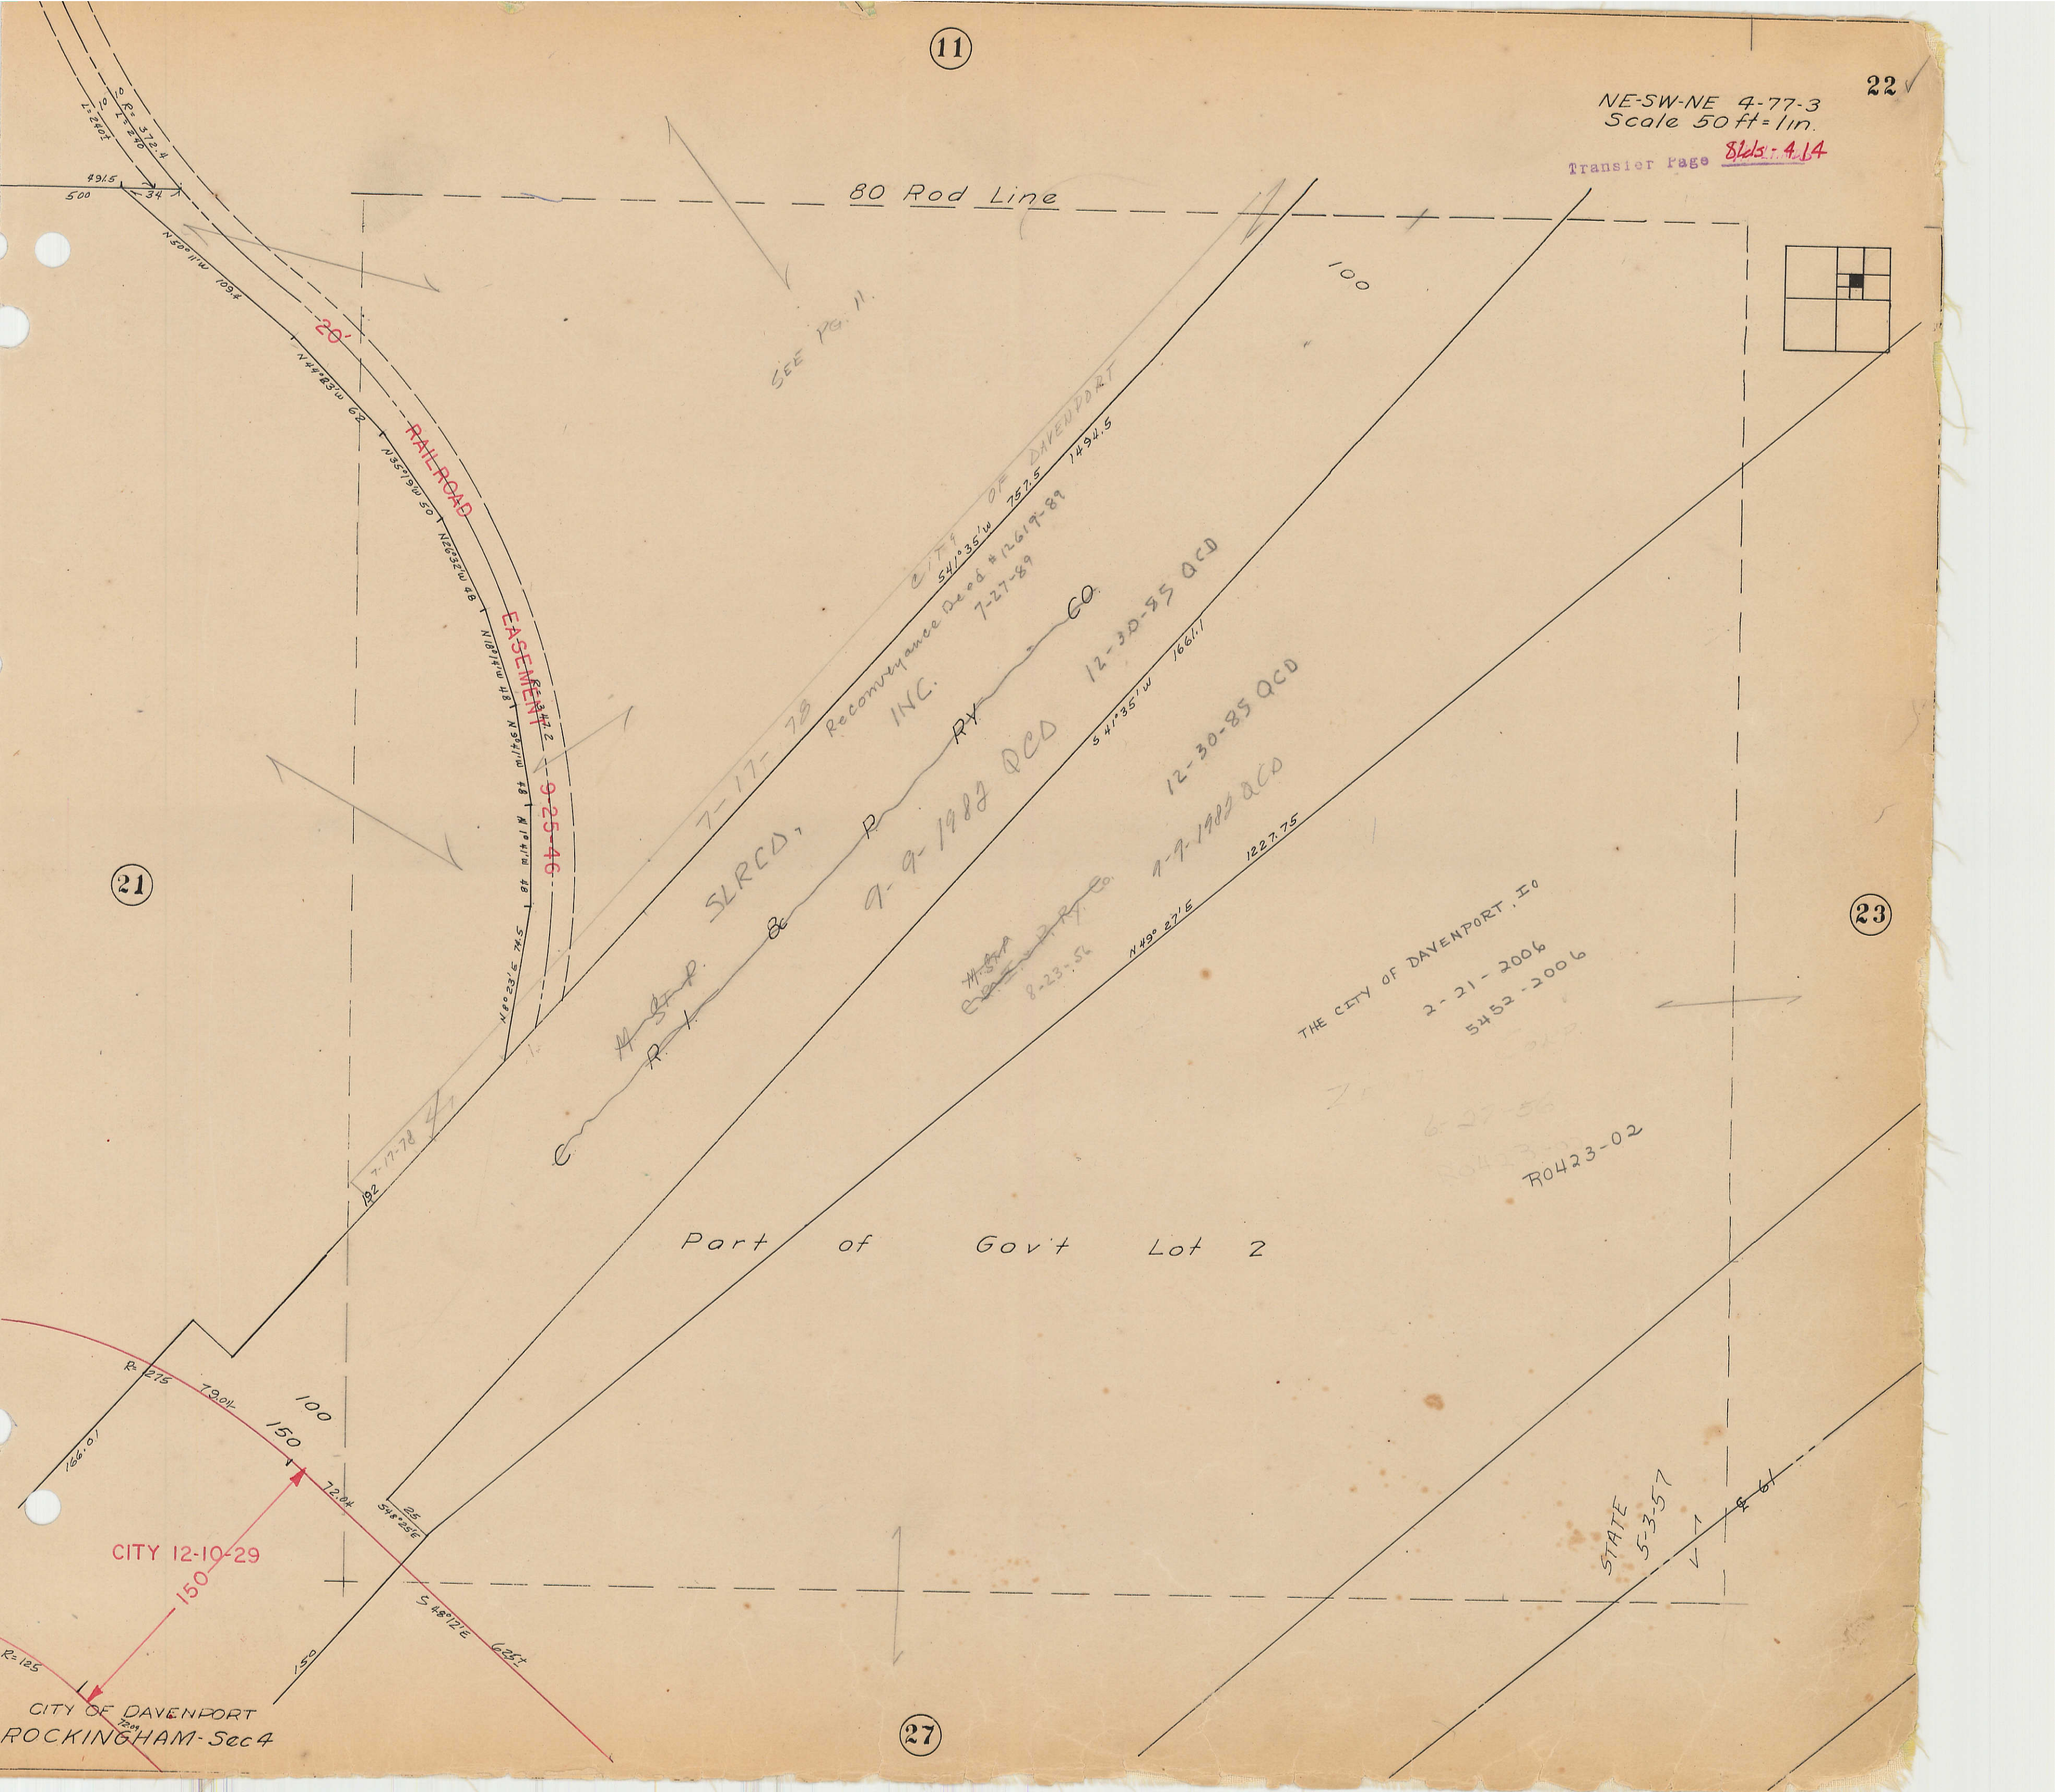



22

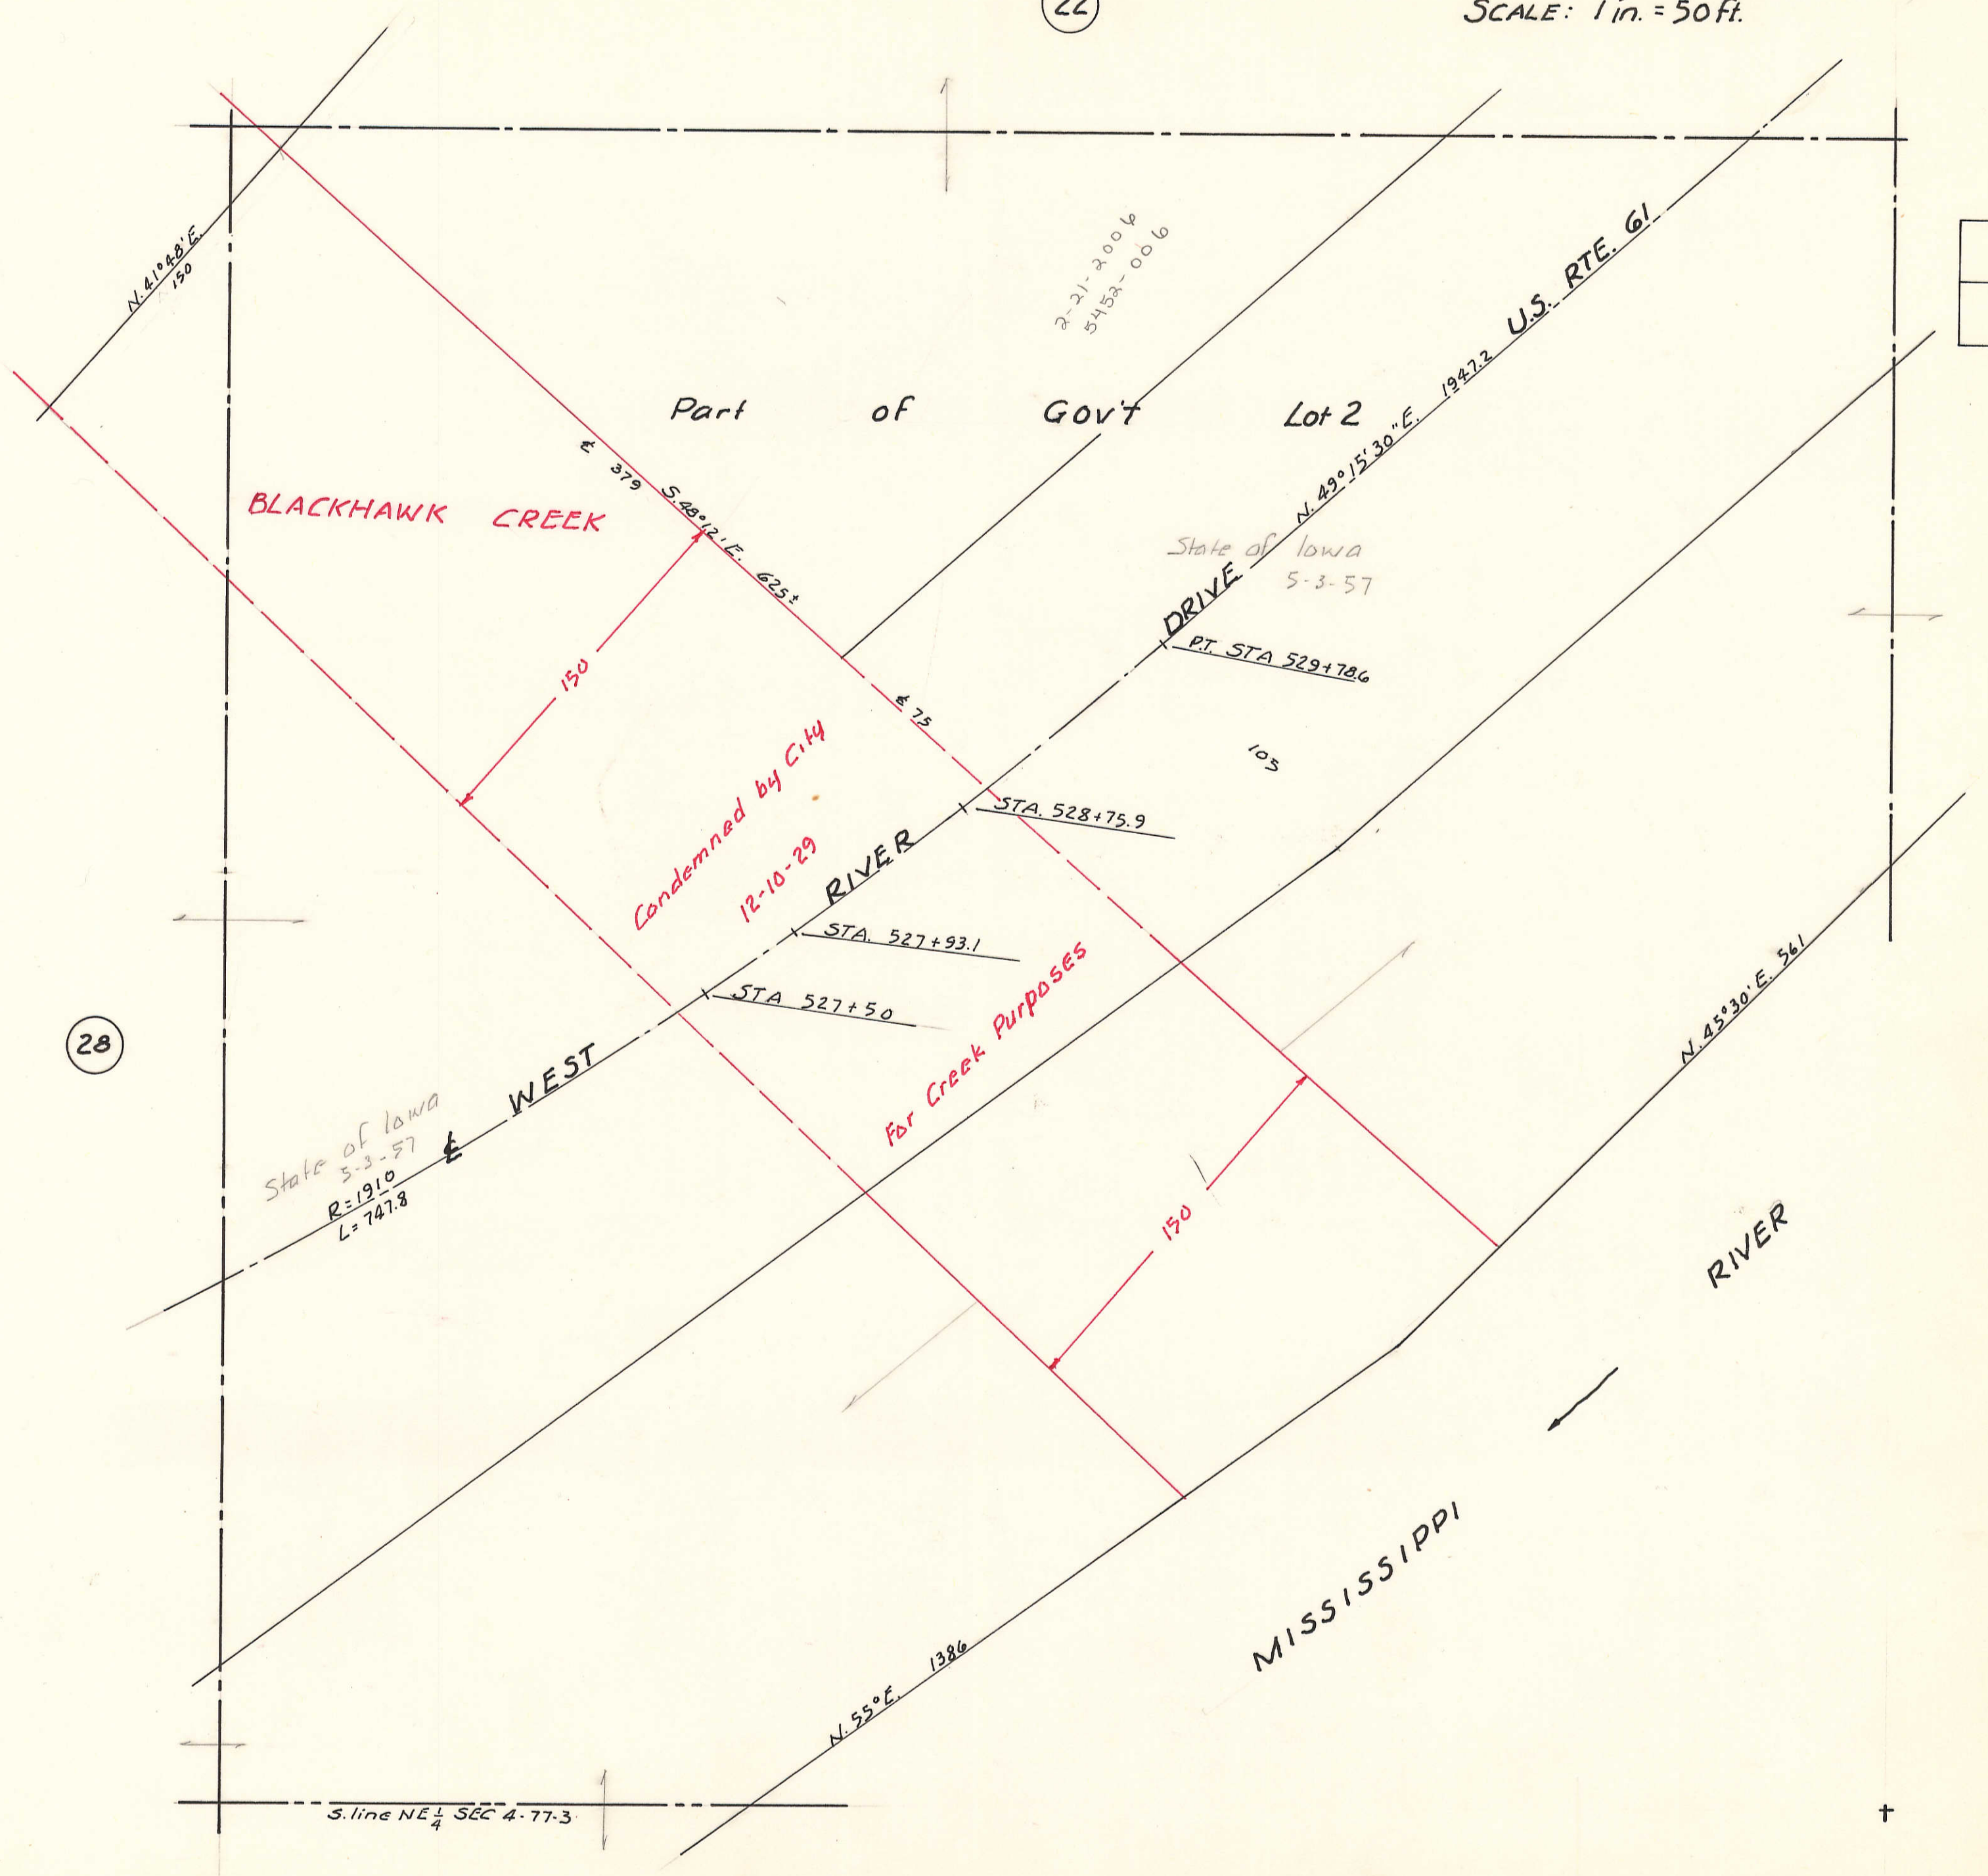

28