
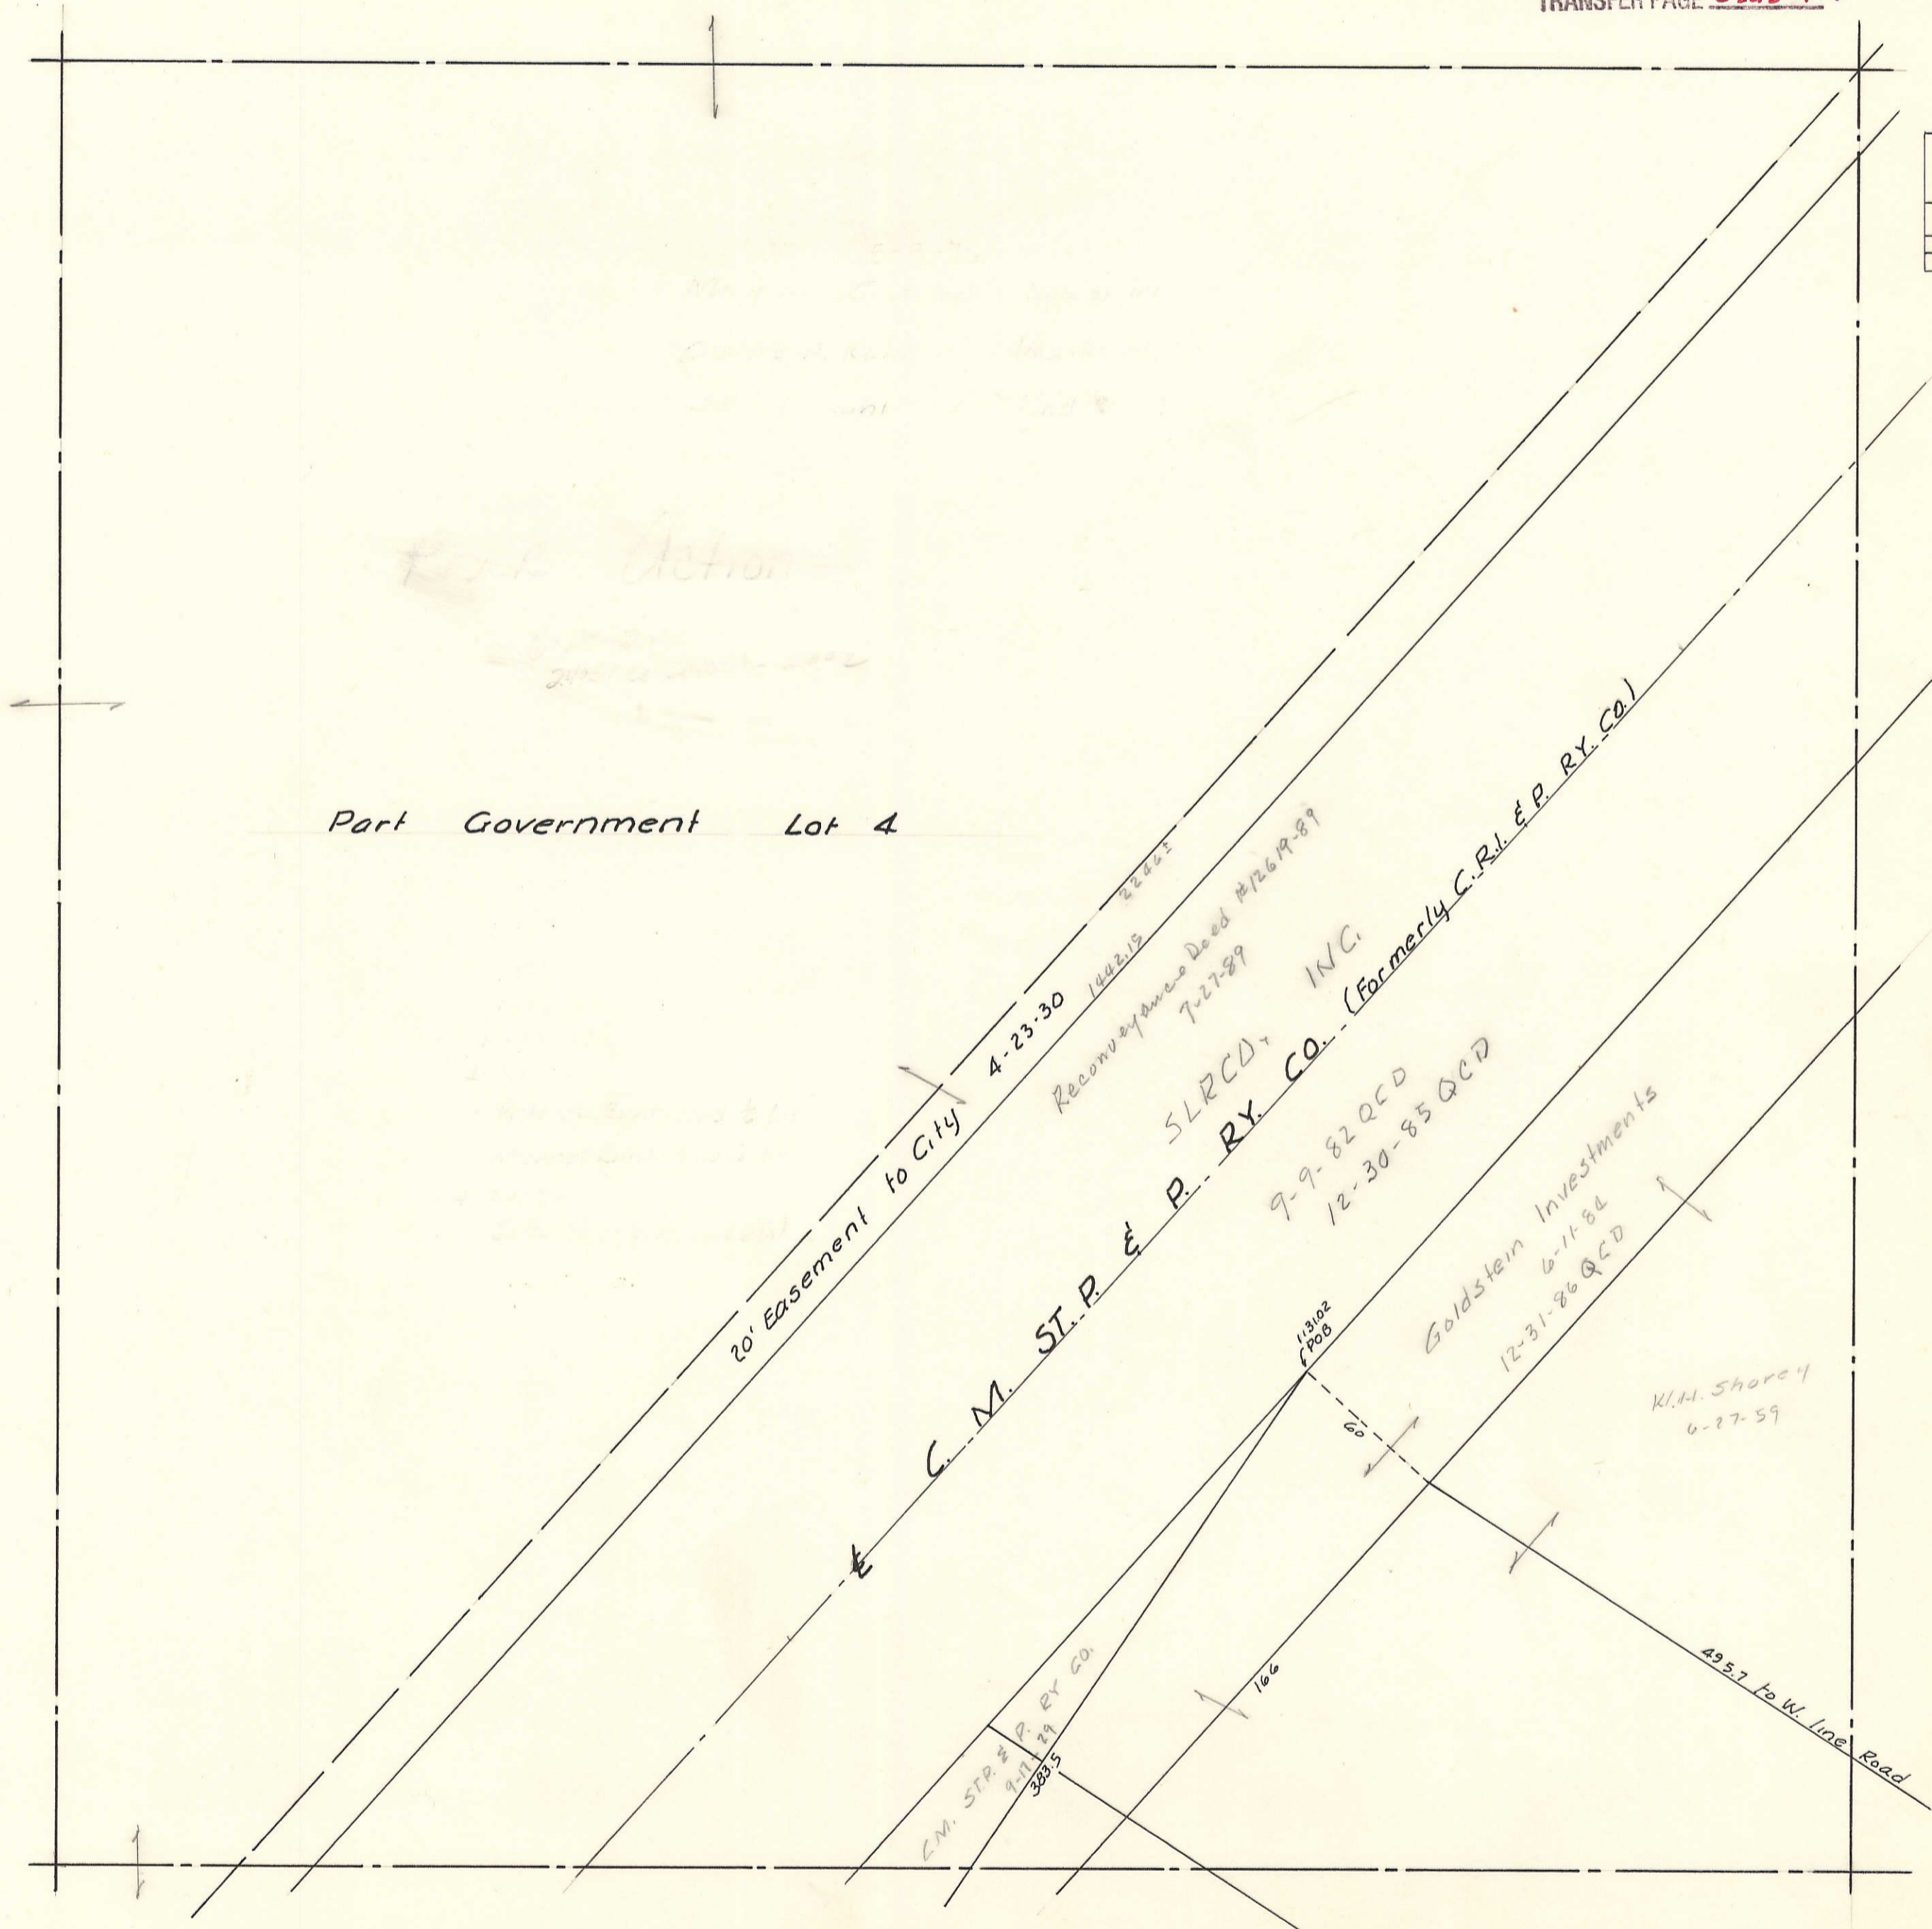


47

TRANSFER PAGE 81ds-414

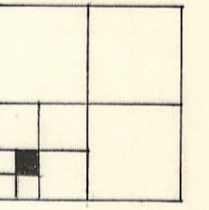

Part Government Lot 4

20' Easement to City

C.M. ST. P. & P. RY. CO.

SLRCD, INC.

(Formerly C.R.I. & P. RY. CO.)

Goldstein Investments

K.H. Shorcy

495.7 to W. line Road

49

51

63