

SEC 4



(62)

NW¹/₄NE¹/₄NW¹/₄ SEC 9-77-3
CITY OF DAVENPORT
SCALE:- 1"=50'

3

TRANSFER PAGE 81ds-419

Section line between SECS 9 & 4

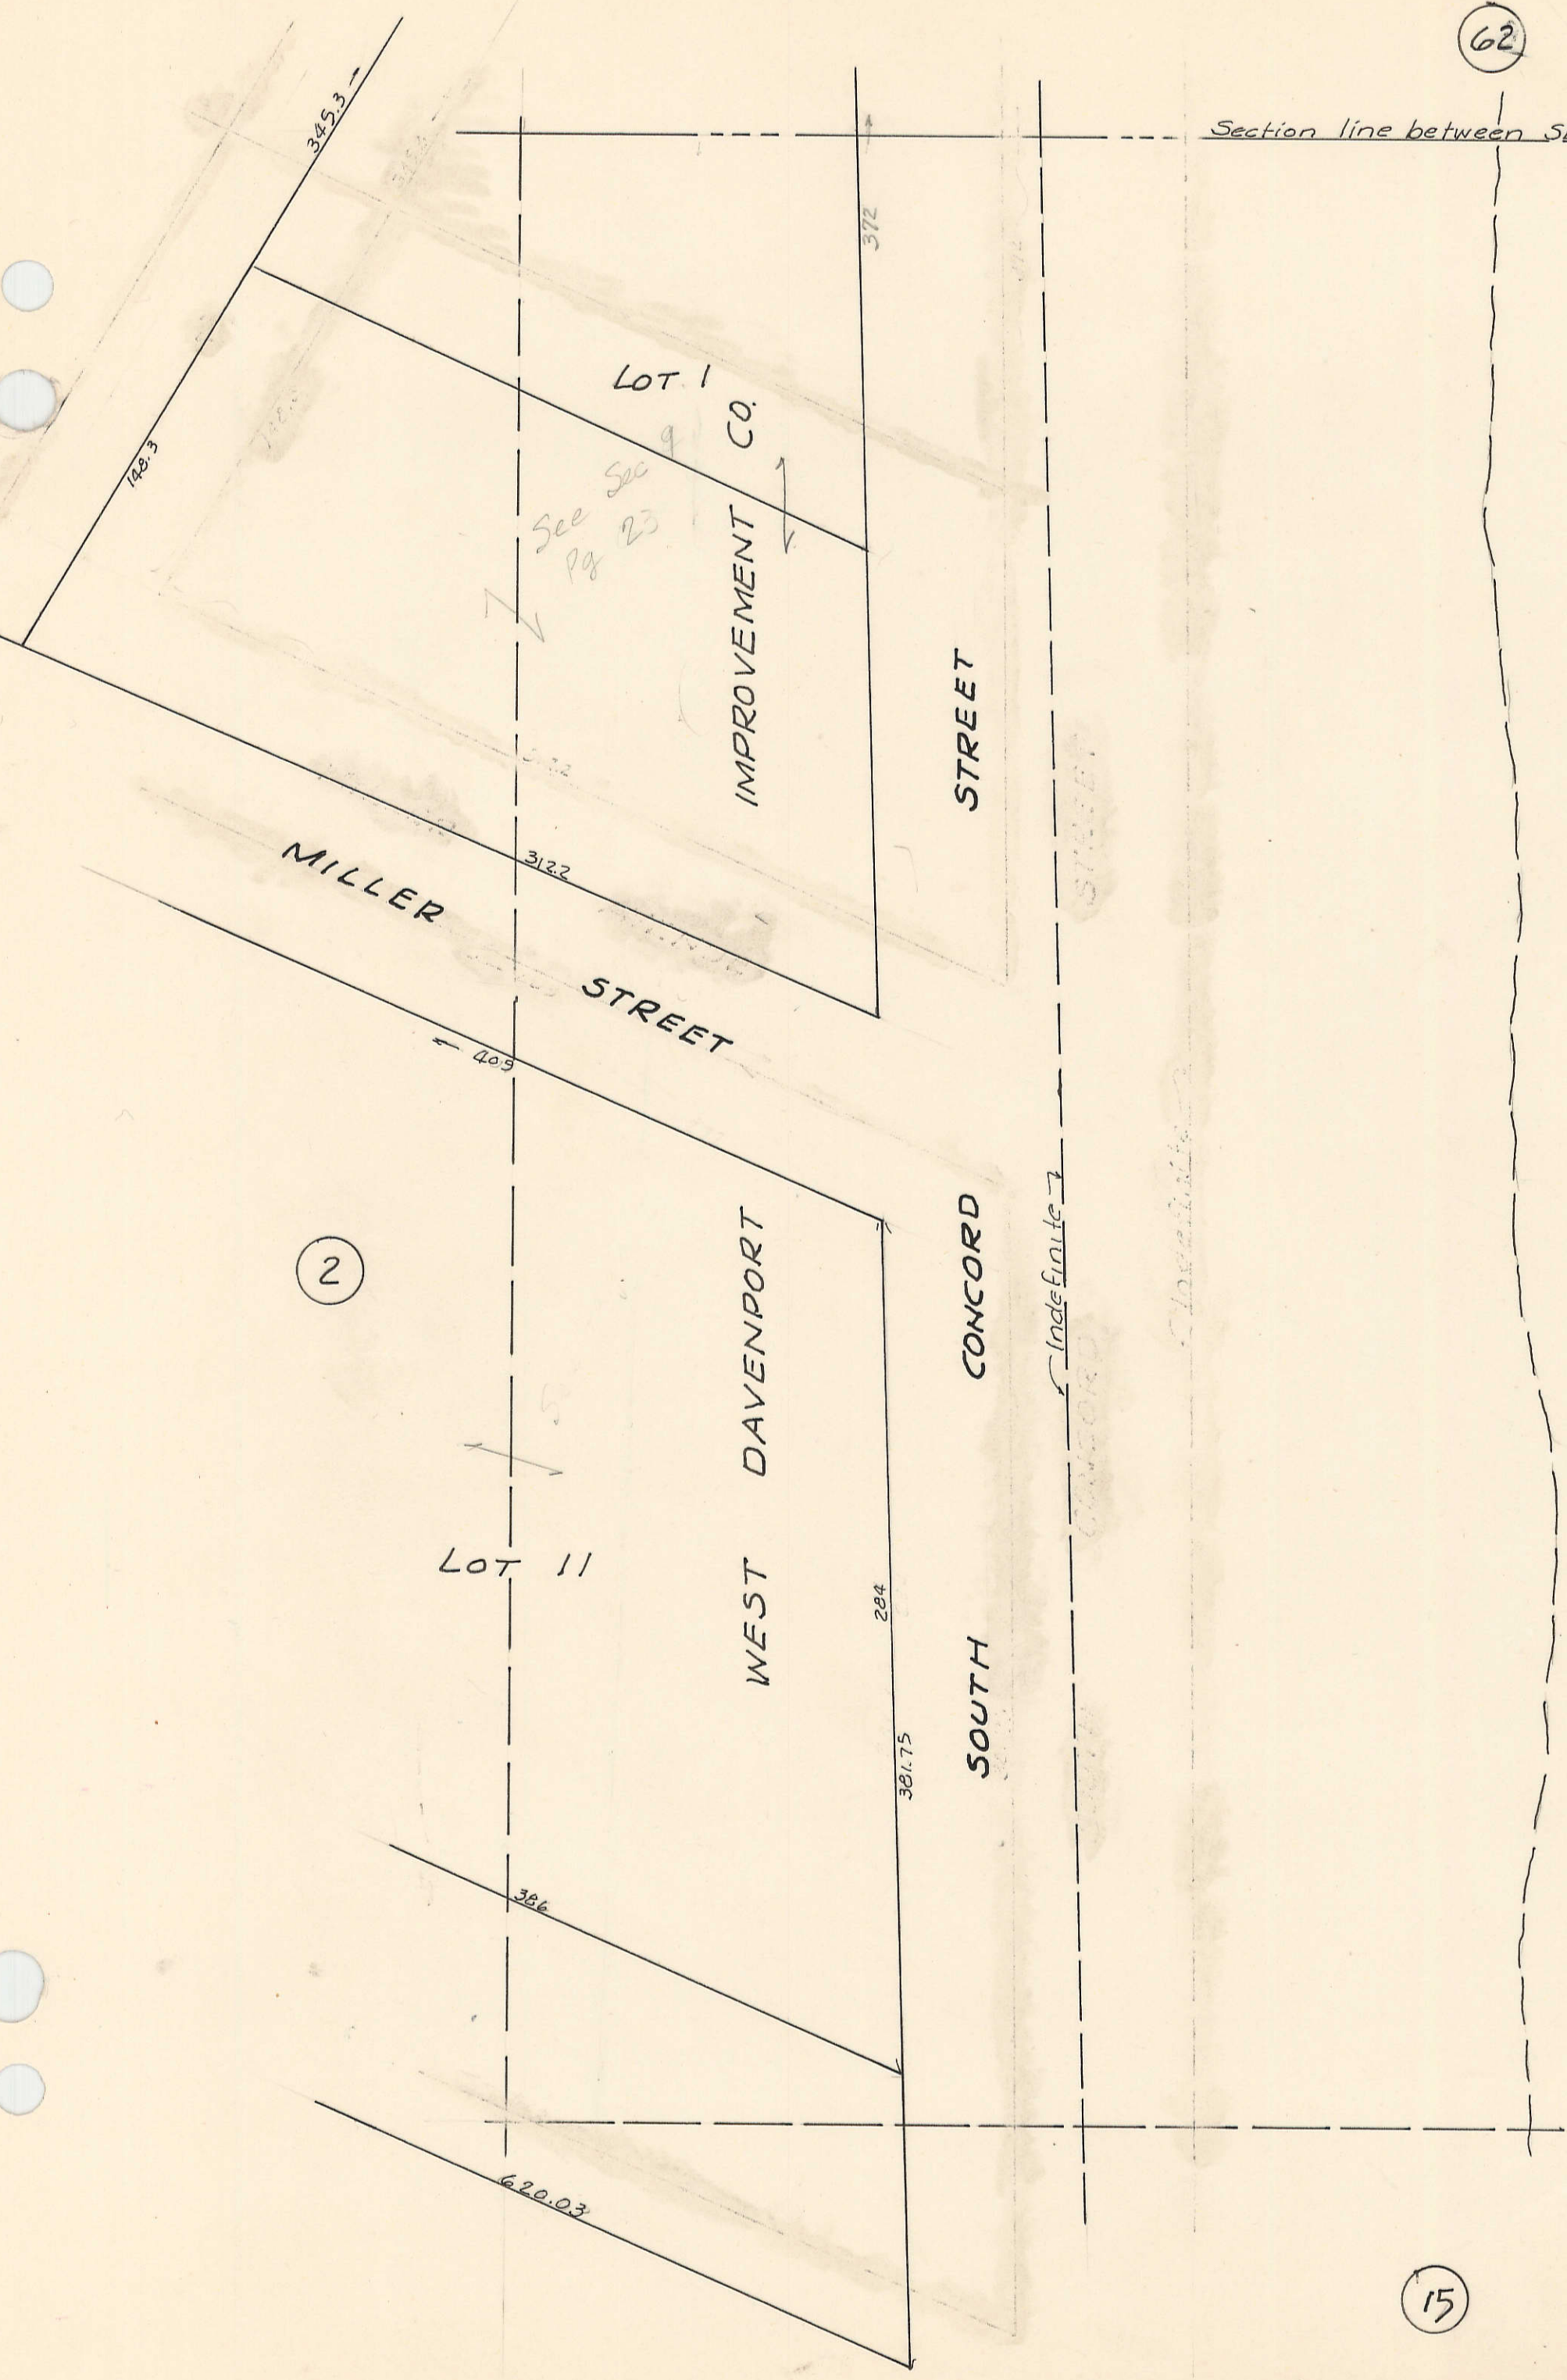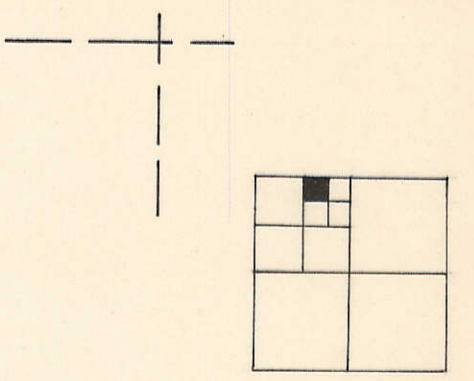

(2)

(15)

30

372.2
60.9
311.3