

SE $\frac{1}{4}$ NE $\frac{1}{4}$ NE $\frac{1}{4}$ SEC 4-77-3



CITY OF DAVENPORT

SCALE: 1 in. = 50 Ft.

9

8

TRANSFER PAGE 8ld-414

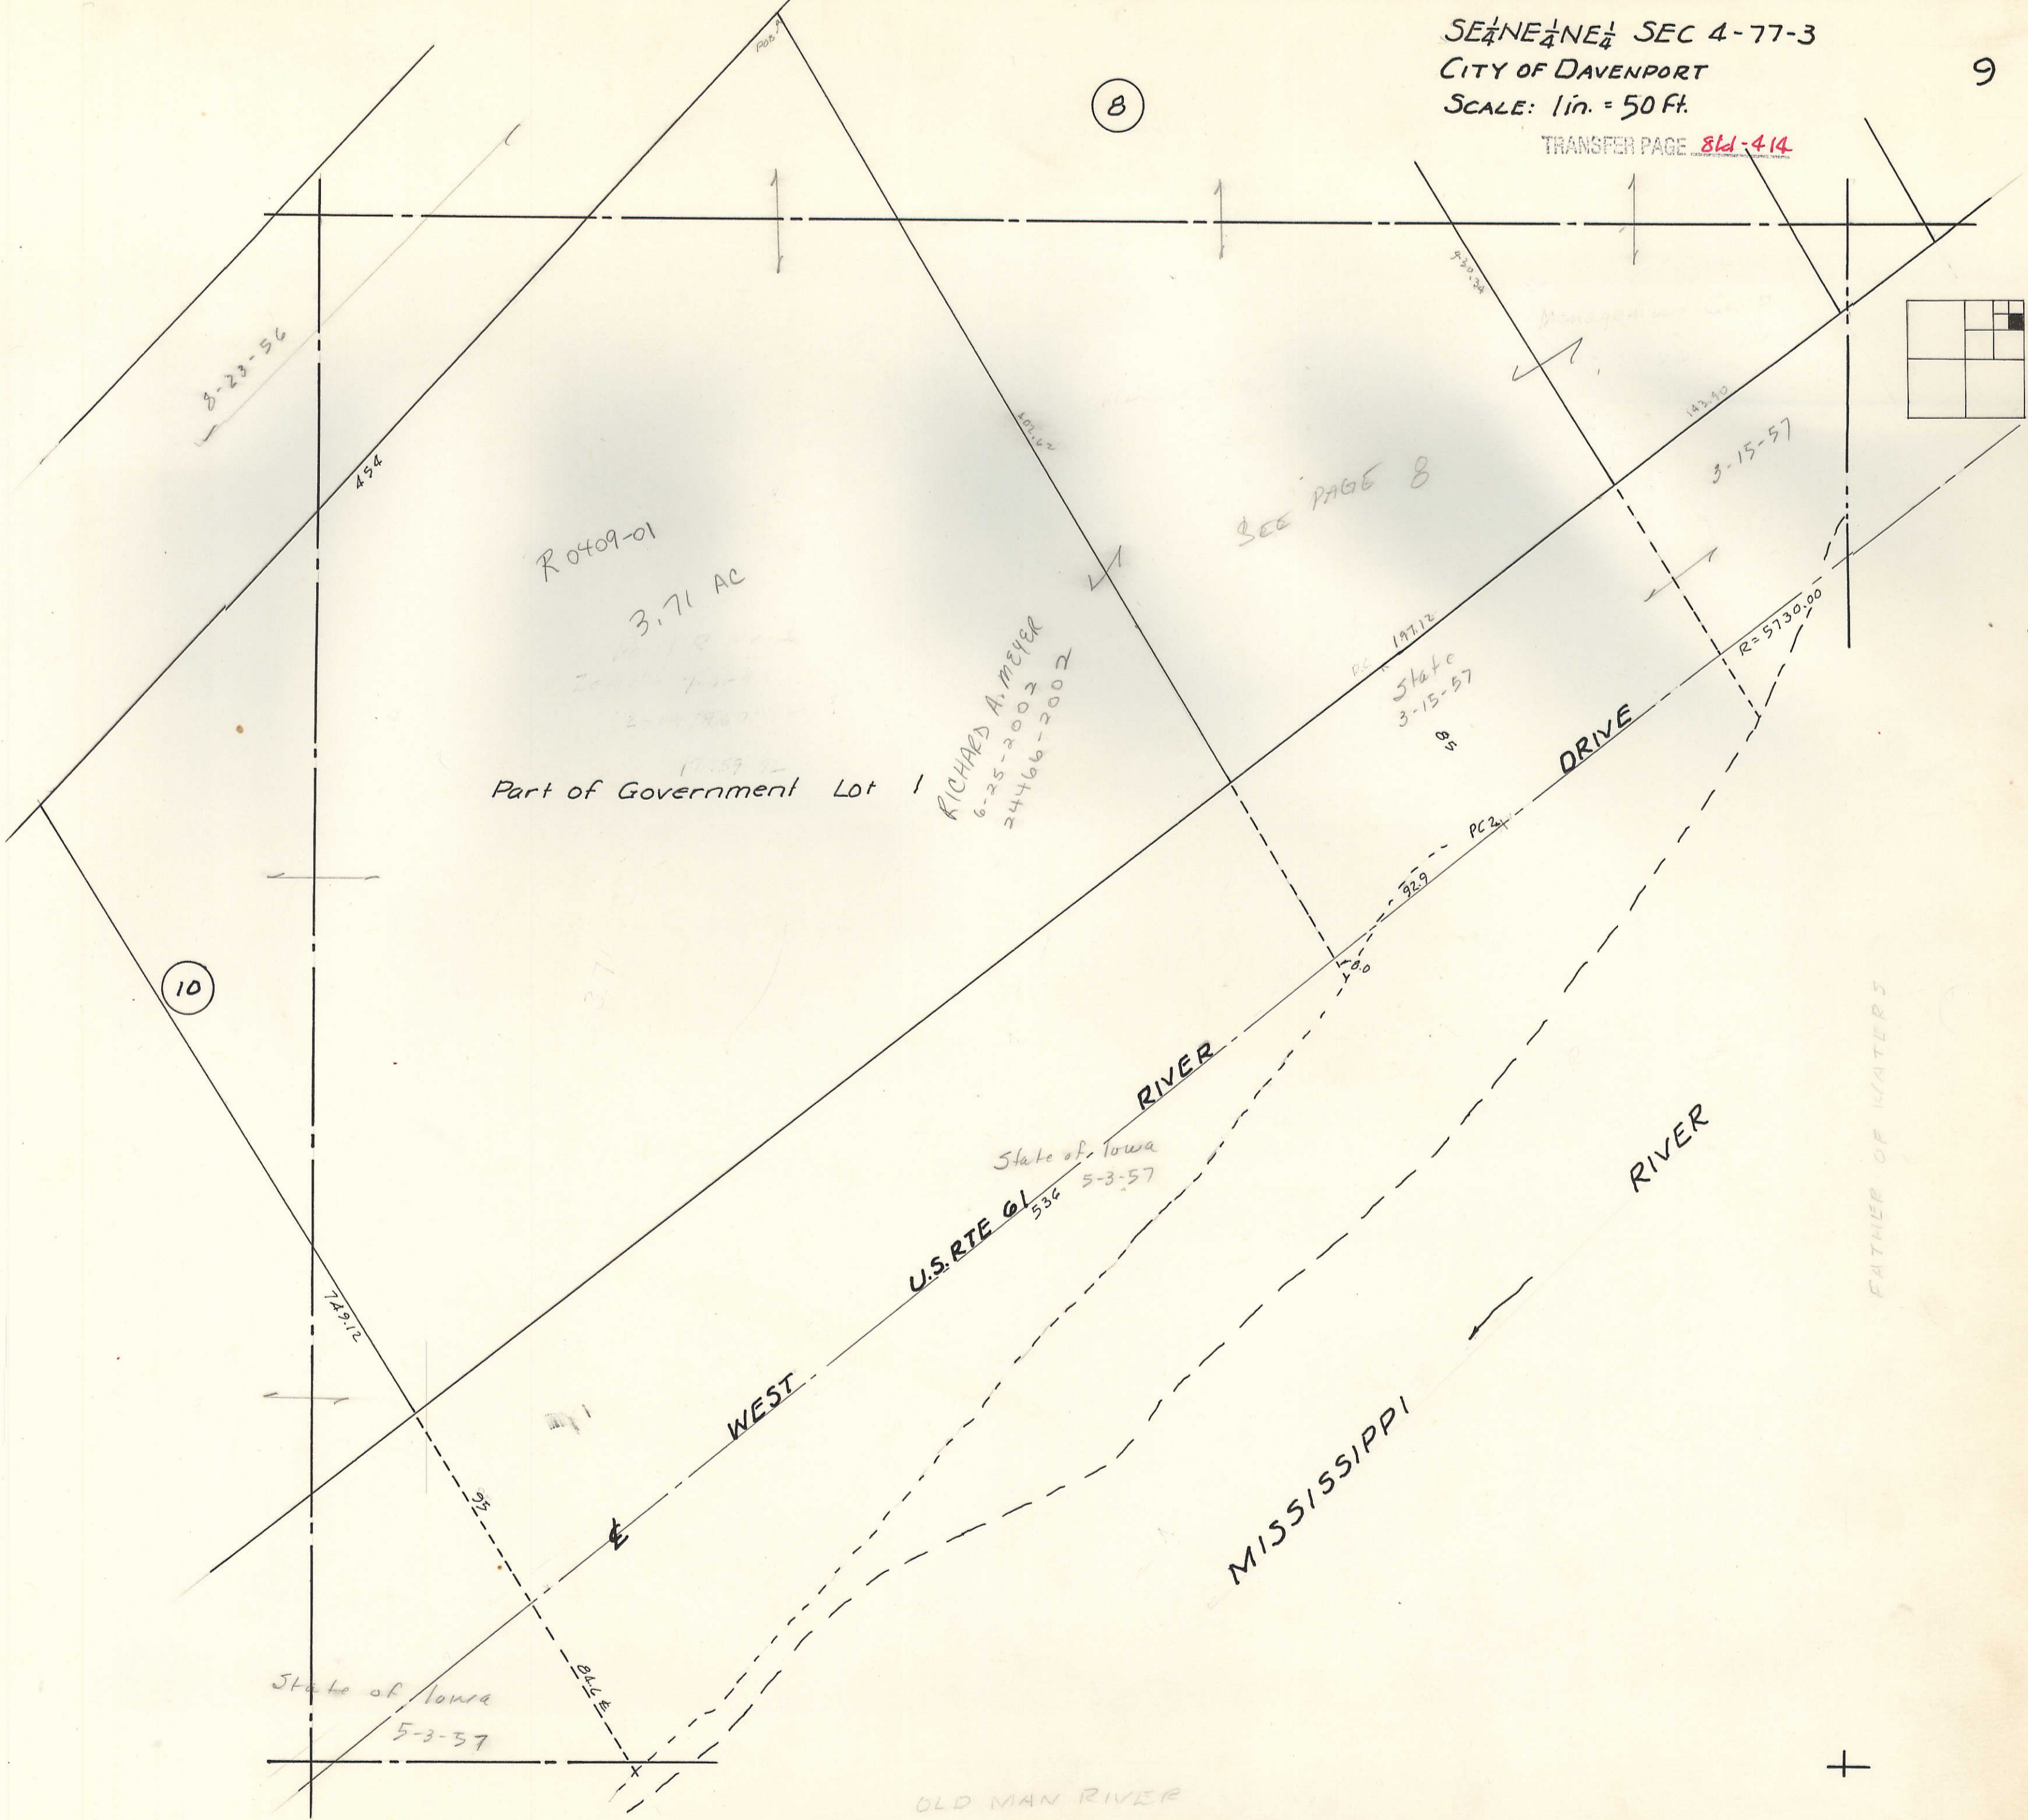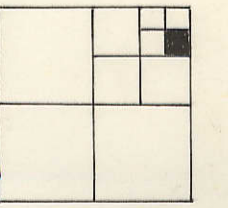

8-23-56

454

R 0409-01

3.71 AC

Part of Government Lot 1

RICHARD A. MEYER
6-25-2002
24466-2002

SEE PAGE 8

State
3-15-57

DRIVE

RIVER

RIVER

U.S. RTE 61
536 5-3-57

10

State of Iowa
5-3-57

OLD MAN RIVER

FATHER OF WATERS