
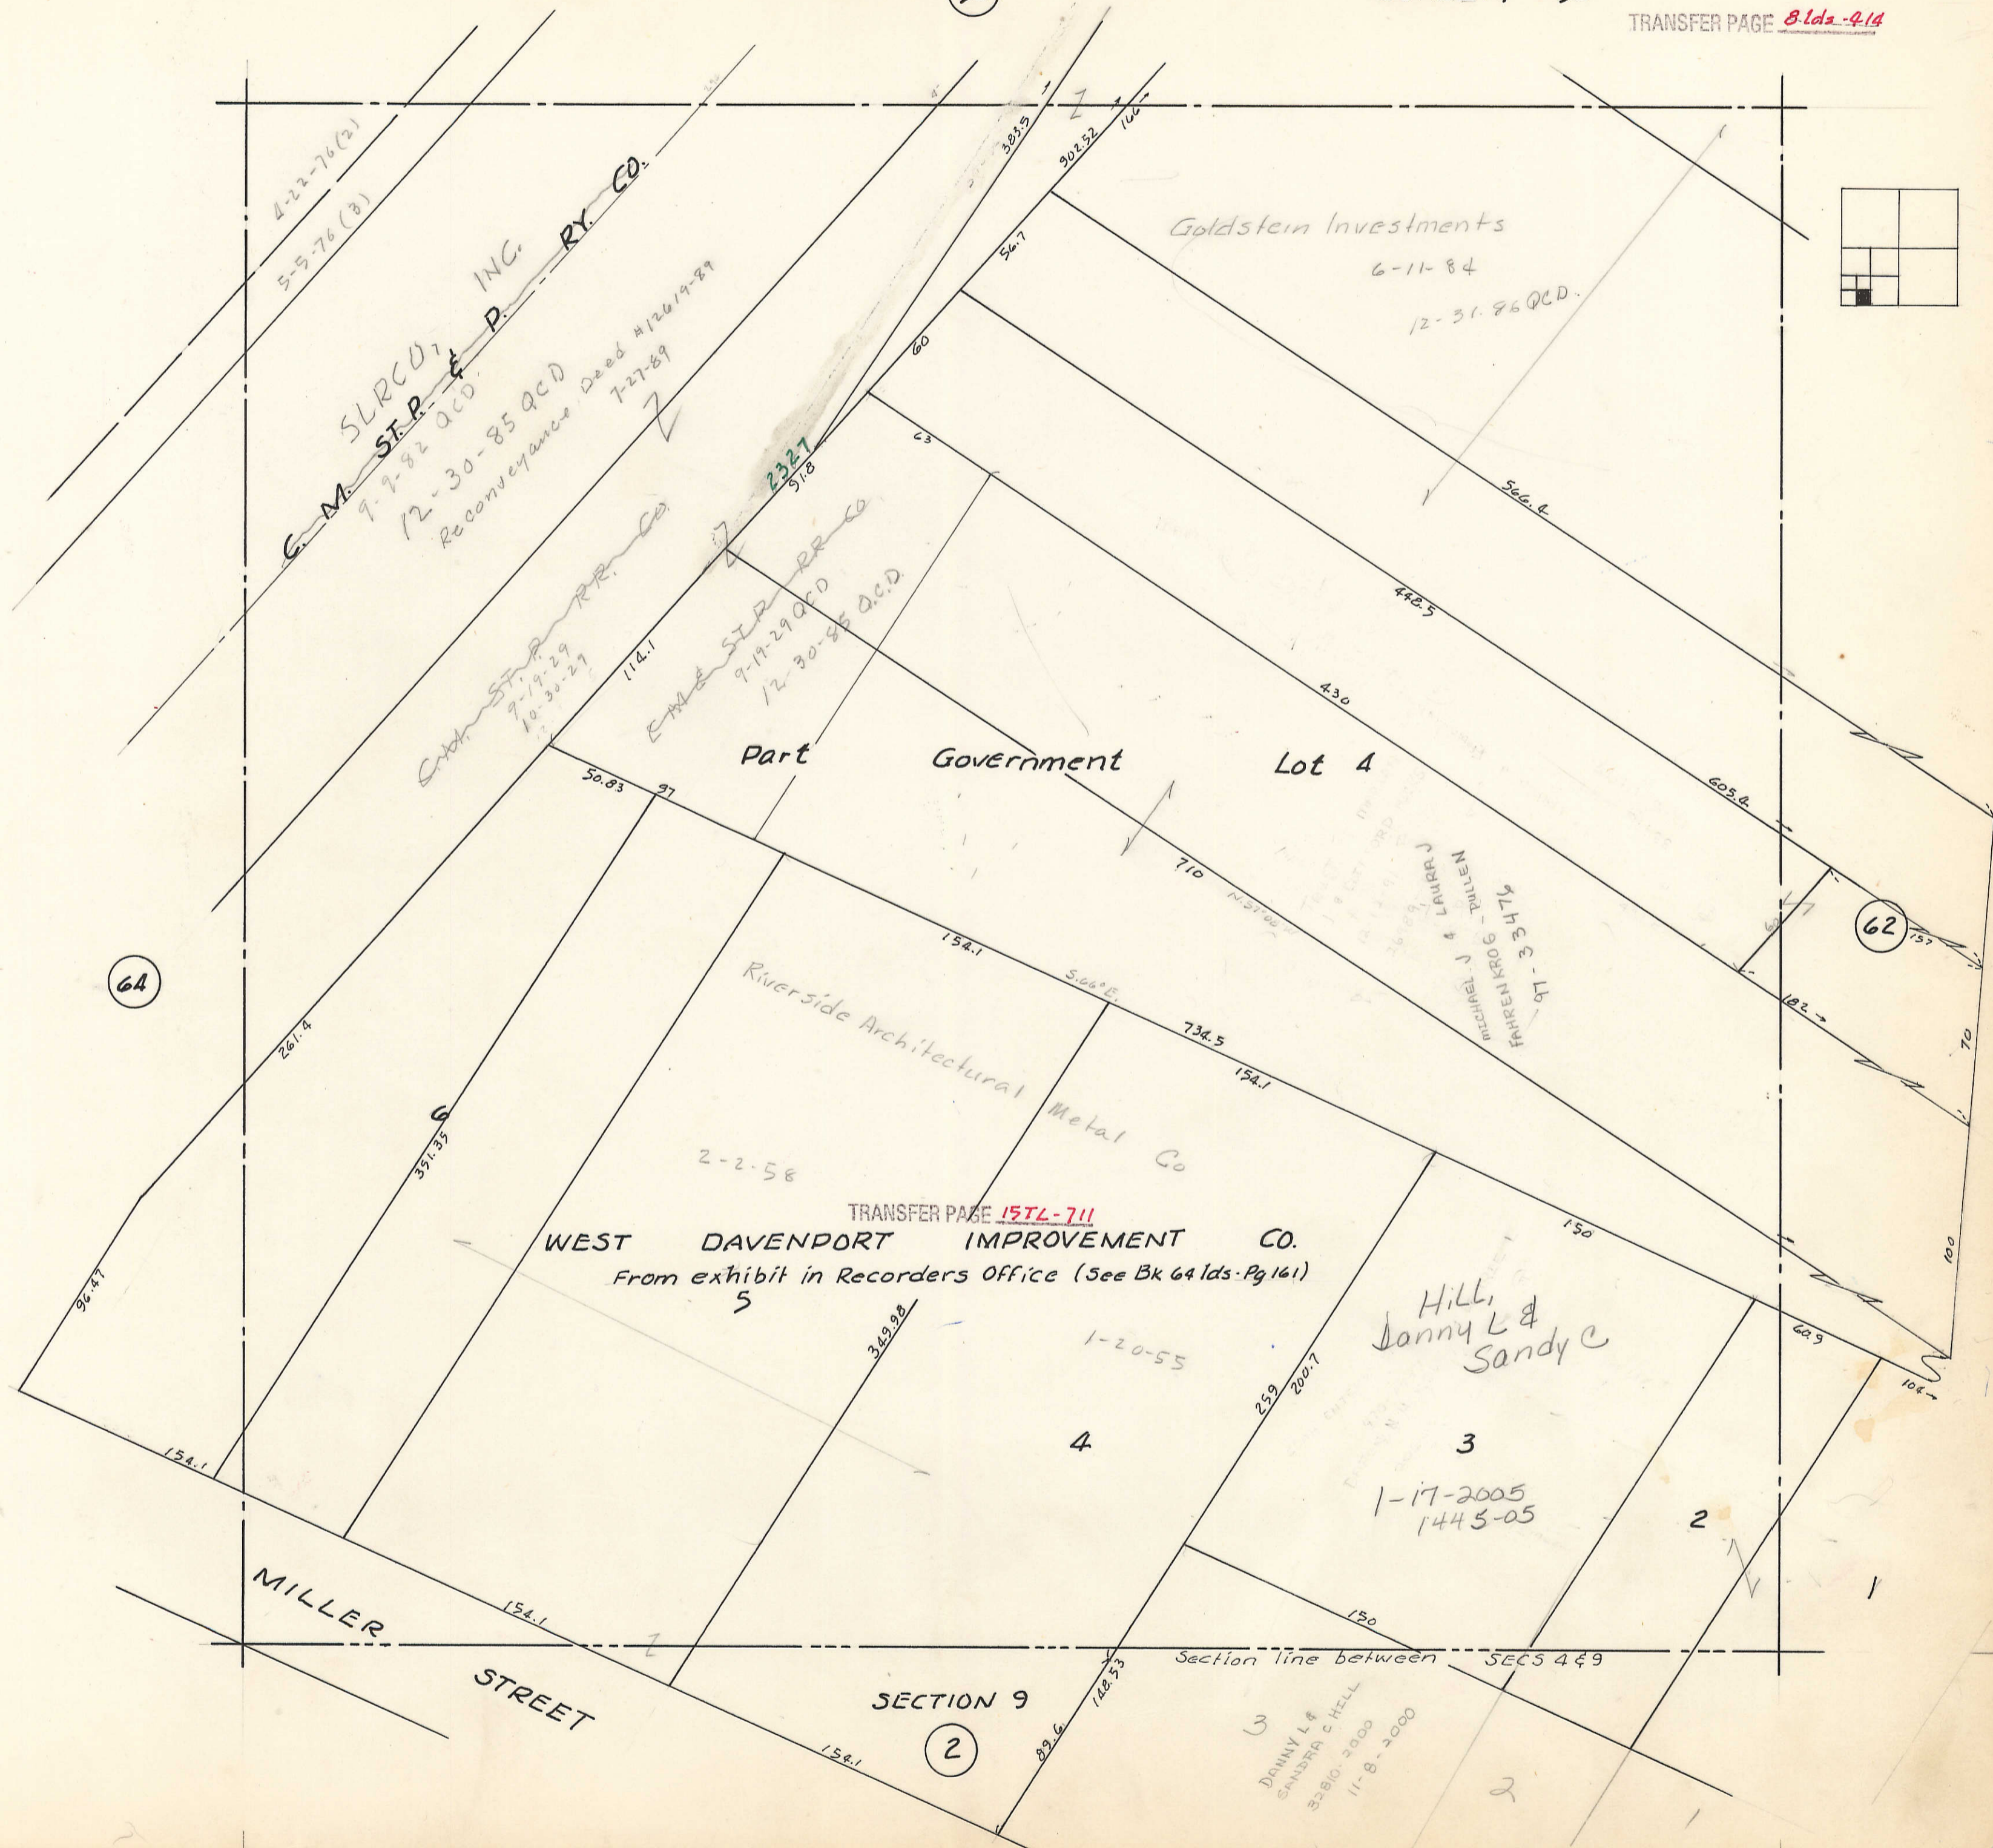


50

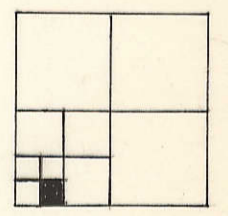

64

62

2

MILLER STREET

SECTION 9

WEST DAVENPORT IMPROVEMENT CO.
From exhibit in Recorders Office (See Bk 64 lds. Pg 161)
5

Hill,
Danny L &
Sandy C

Section line between SECS 4 & 9

DANNY L &
SANDY C HILL
22810 2000
11-8-2000

Goldstein Investments
6-11-84
12-31-86 QCD.

G. M. SLRCD, INC. P. RR. CO.
ST. P. RR. CO.
9-9-82 QCD.
12-30-85 QCD
Reconveyance Deed #12619-89
7-27-89

ST. P. RR. CO.
9-19-29
10-30-29
114.1
E. M. ST. P. RR. CO.
9-19-29 QCD
12-30-85 QCD

Part Government Lot 4

Riverside Architectural Metal Co
2-2-58

1-17-2005
1443-05

1-20-55

4

3

2

1

3

2

70

100

104

62.9

150

259

200.7

734.5

154.1

S. 66° E.

154.1

50.83

97

261.4

96.47

154.1

154.1

154.1

148.53

89.6

710

430

442.5

S. 64.4

S. 61.7

902.52

383.5

4-22-76(2)
5-5-76(3)

2327
97.8