


SW $\frac{1}{4}$ NE $\frac{1}{4}$ NE $\frac{1}{4}$ SEC 4-77-3

CITY OF DAVENPORT

SCALE: 1 in. = 50 ft. TRANSFER PAGE 814-414 10

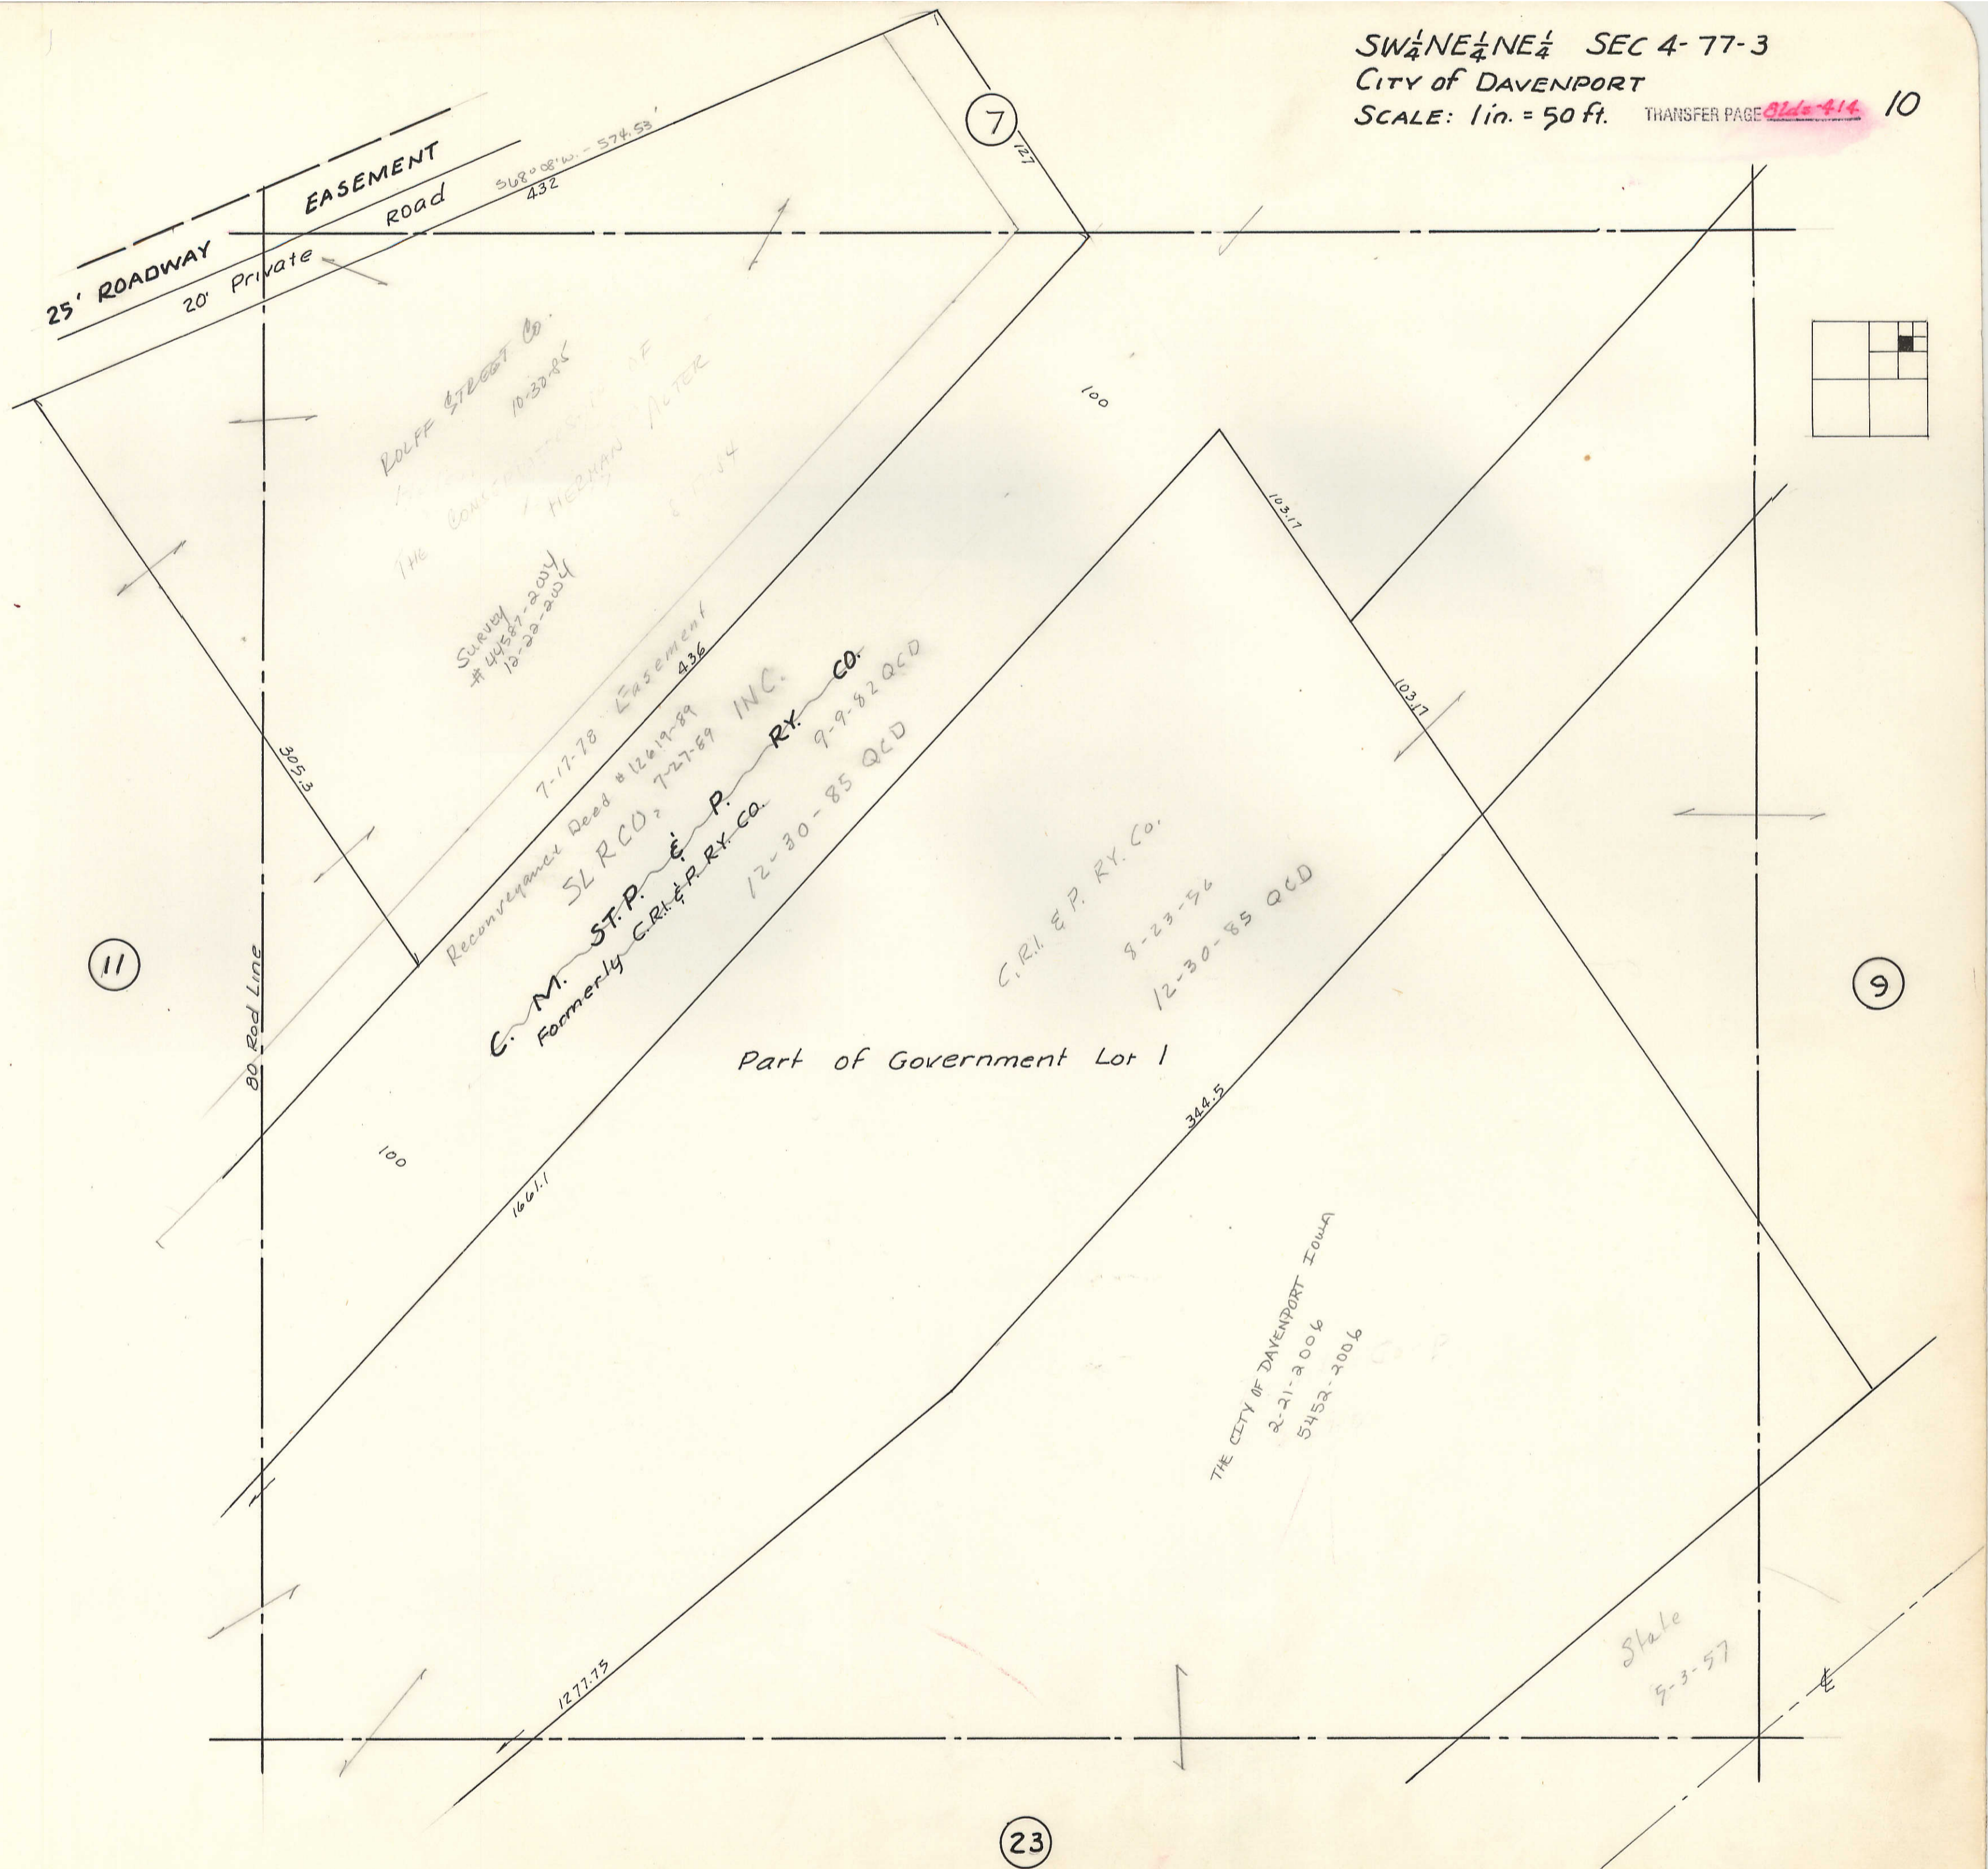

EASEMENT
Road

25' ROADWAY
20' Private

ROLFF STREET Co.
10-30-85

THE CONSTRUCTION OF
HERMAN ACTER

SURVEY
44587-2004
12-30-2004

7-17-78 Easement
436

Reconveyance Deed # 12619-89
SL RCO, 7-27-89

C. M. ST. P. & P. RY. CO.
Formerly C.R.I. & P. RY. CO.

INC. CO.
9-9-82 QCD
12-30-85 QCD

C.R.I. & P. RY. Co.
9-23-96
12-30-85 QCD

Part of Government Lot 1

THE CITY OF DAVENPORT IOWA
2-21-2006
5452-2006

State
9-3-57

7

11

9

23