
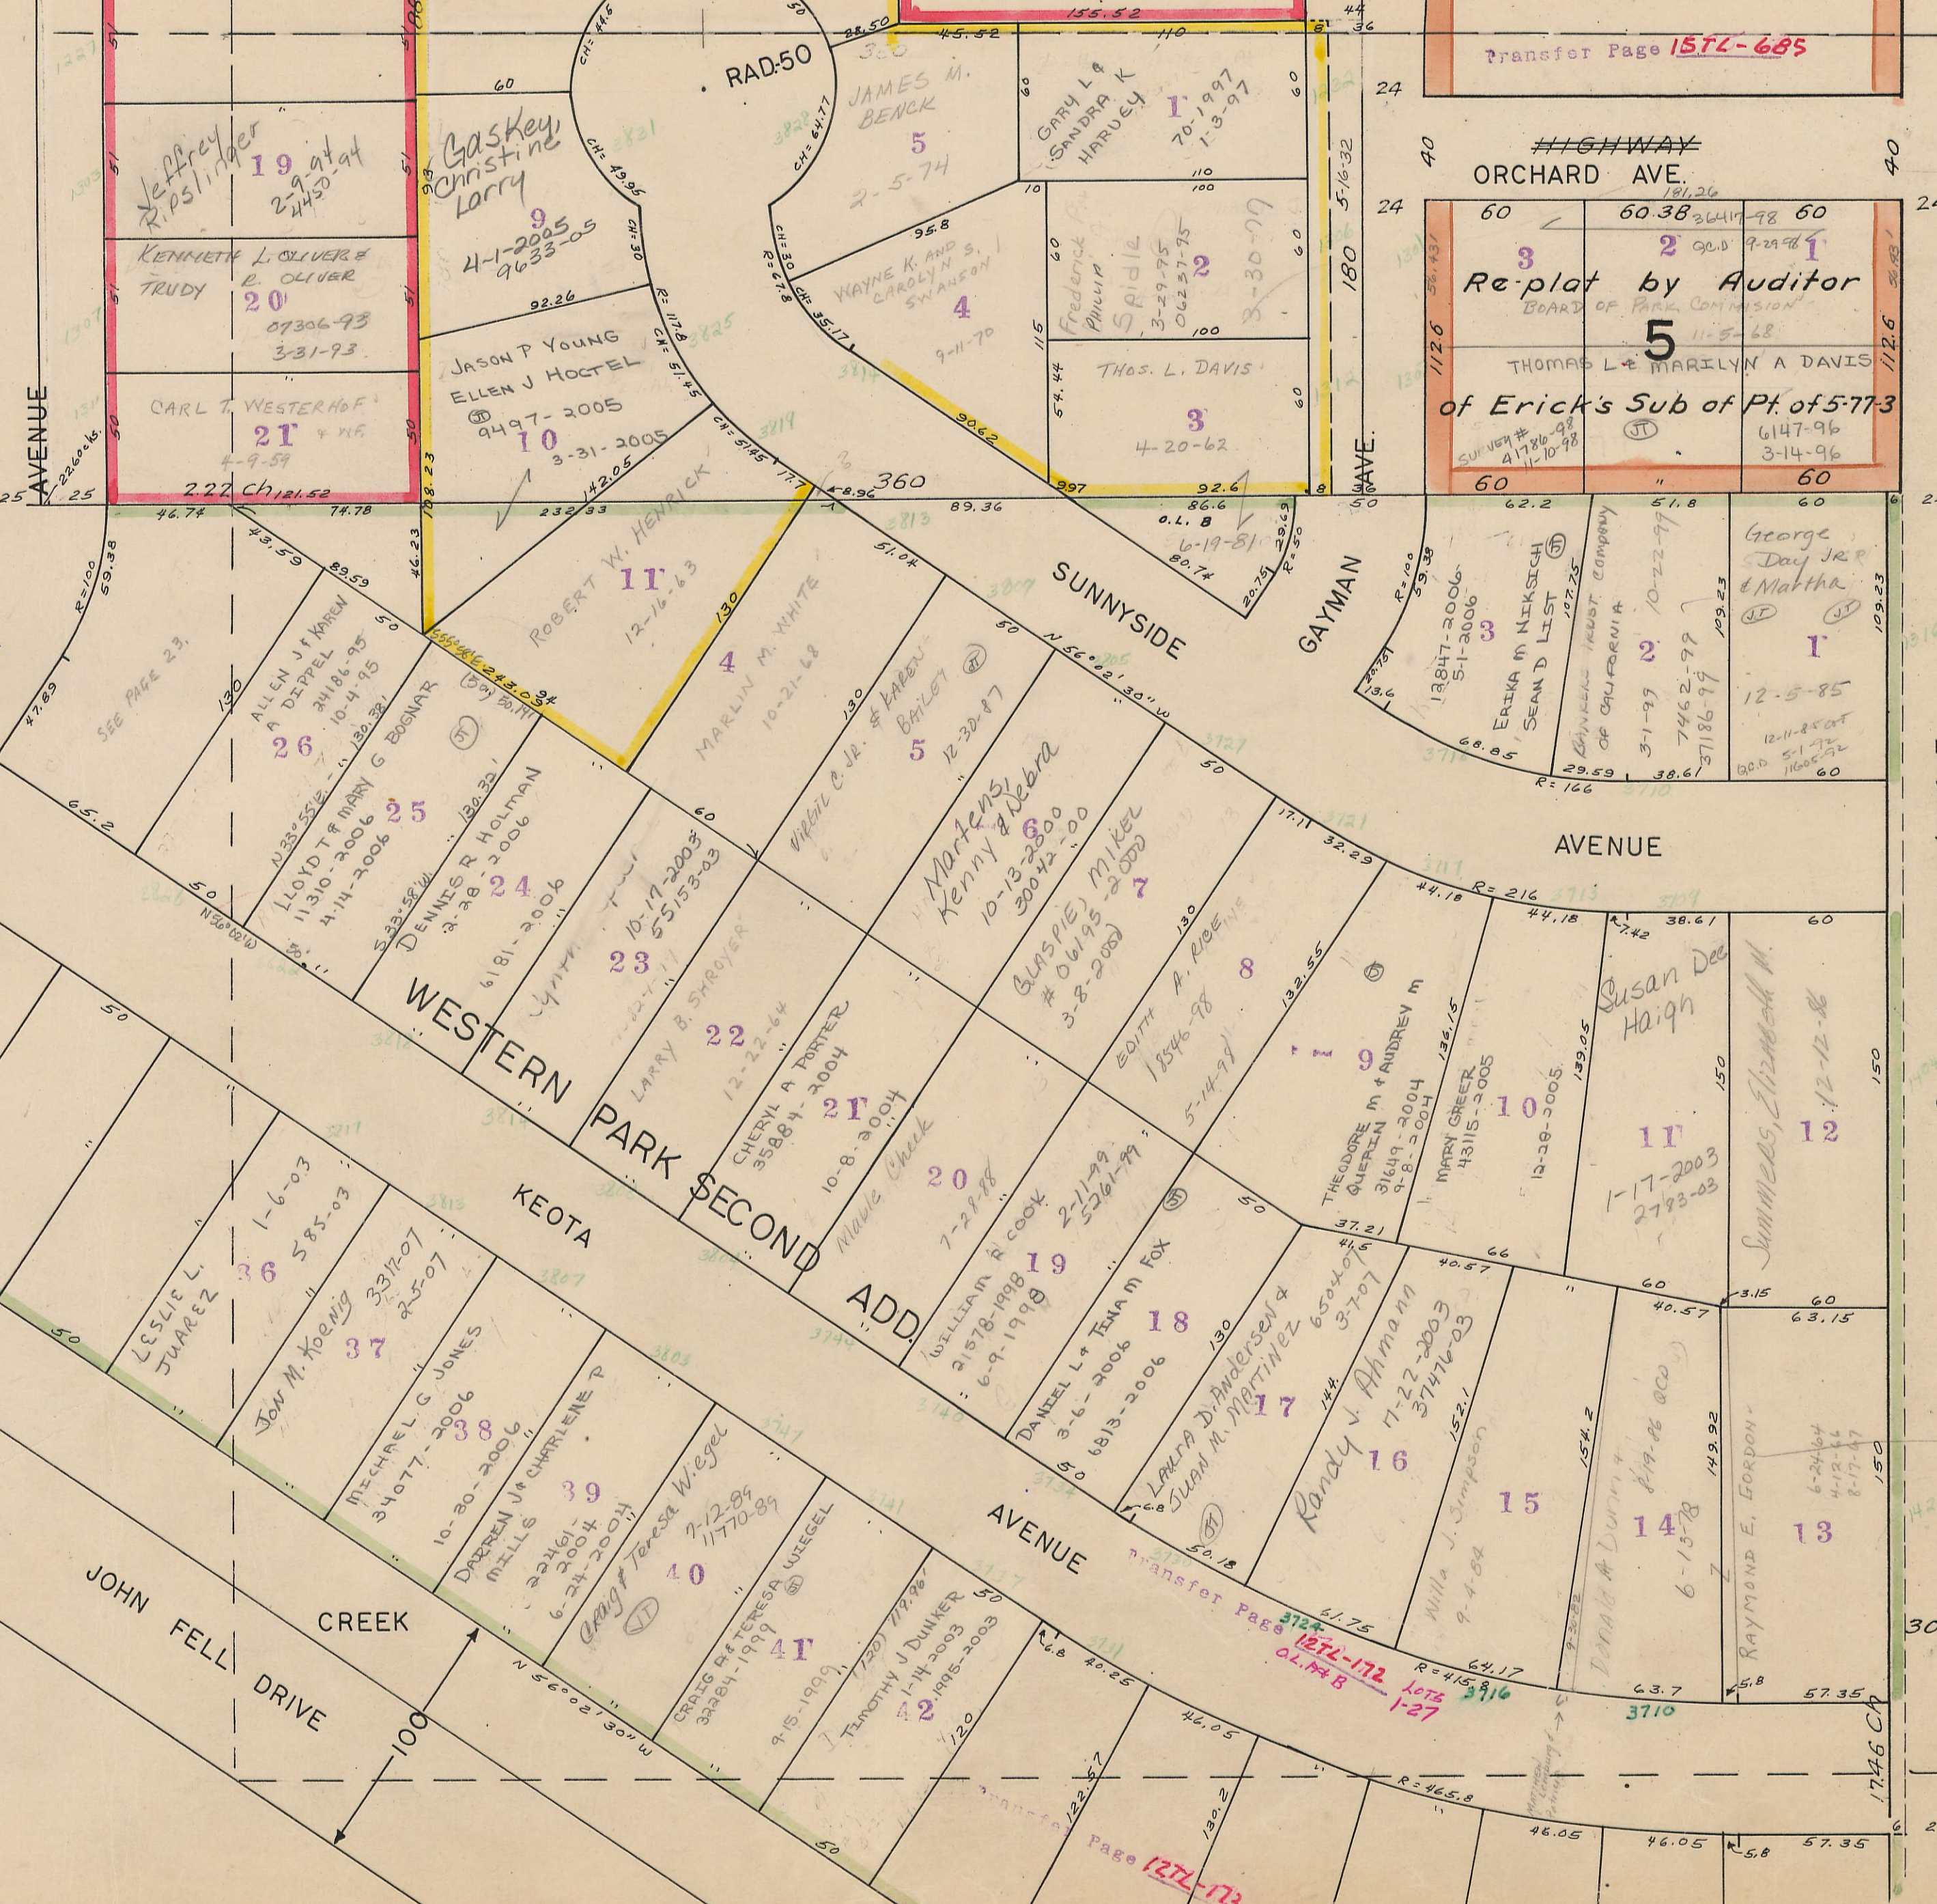


CARL E. SIEGLE'S FIRST ADD. SECOND ADD.

NE-SE-NE-5-77-3 Scale 50ft=1in.

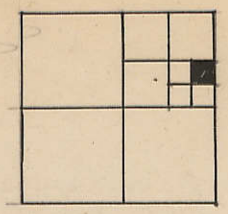

Transfer Page 157L-685

Re-plot by Auditor of Erick's Sub of Pt. of 5-77-3

CITY 3-1936 Sec Line bet 4-5

FAIRMOUNT

17

SEC 4

VOL R