


TRANSFER PAGE 8Lds-418

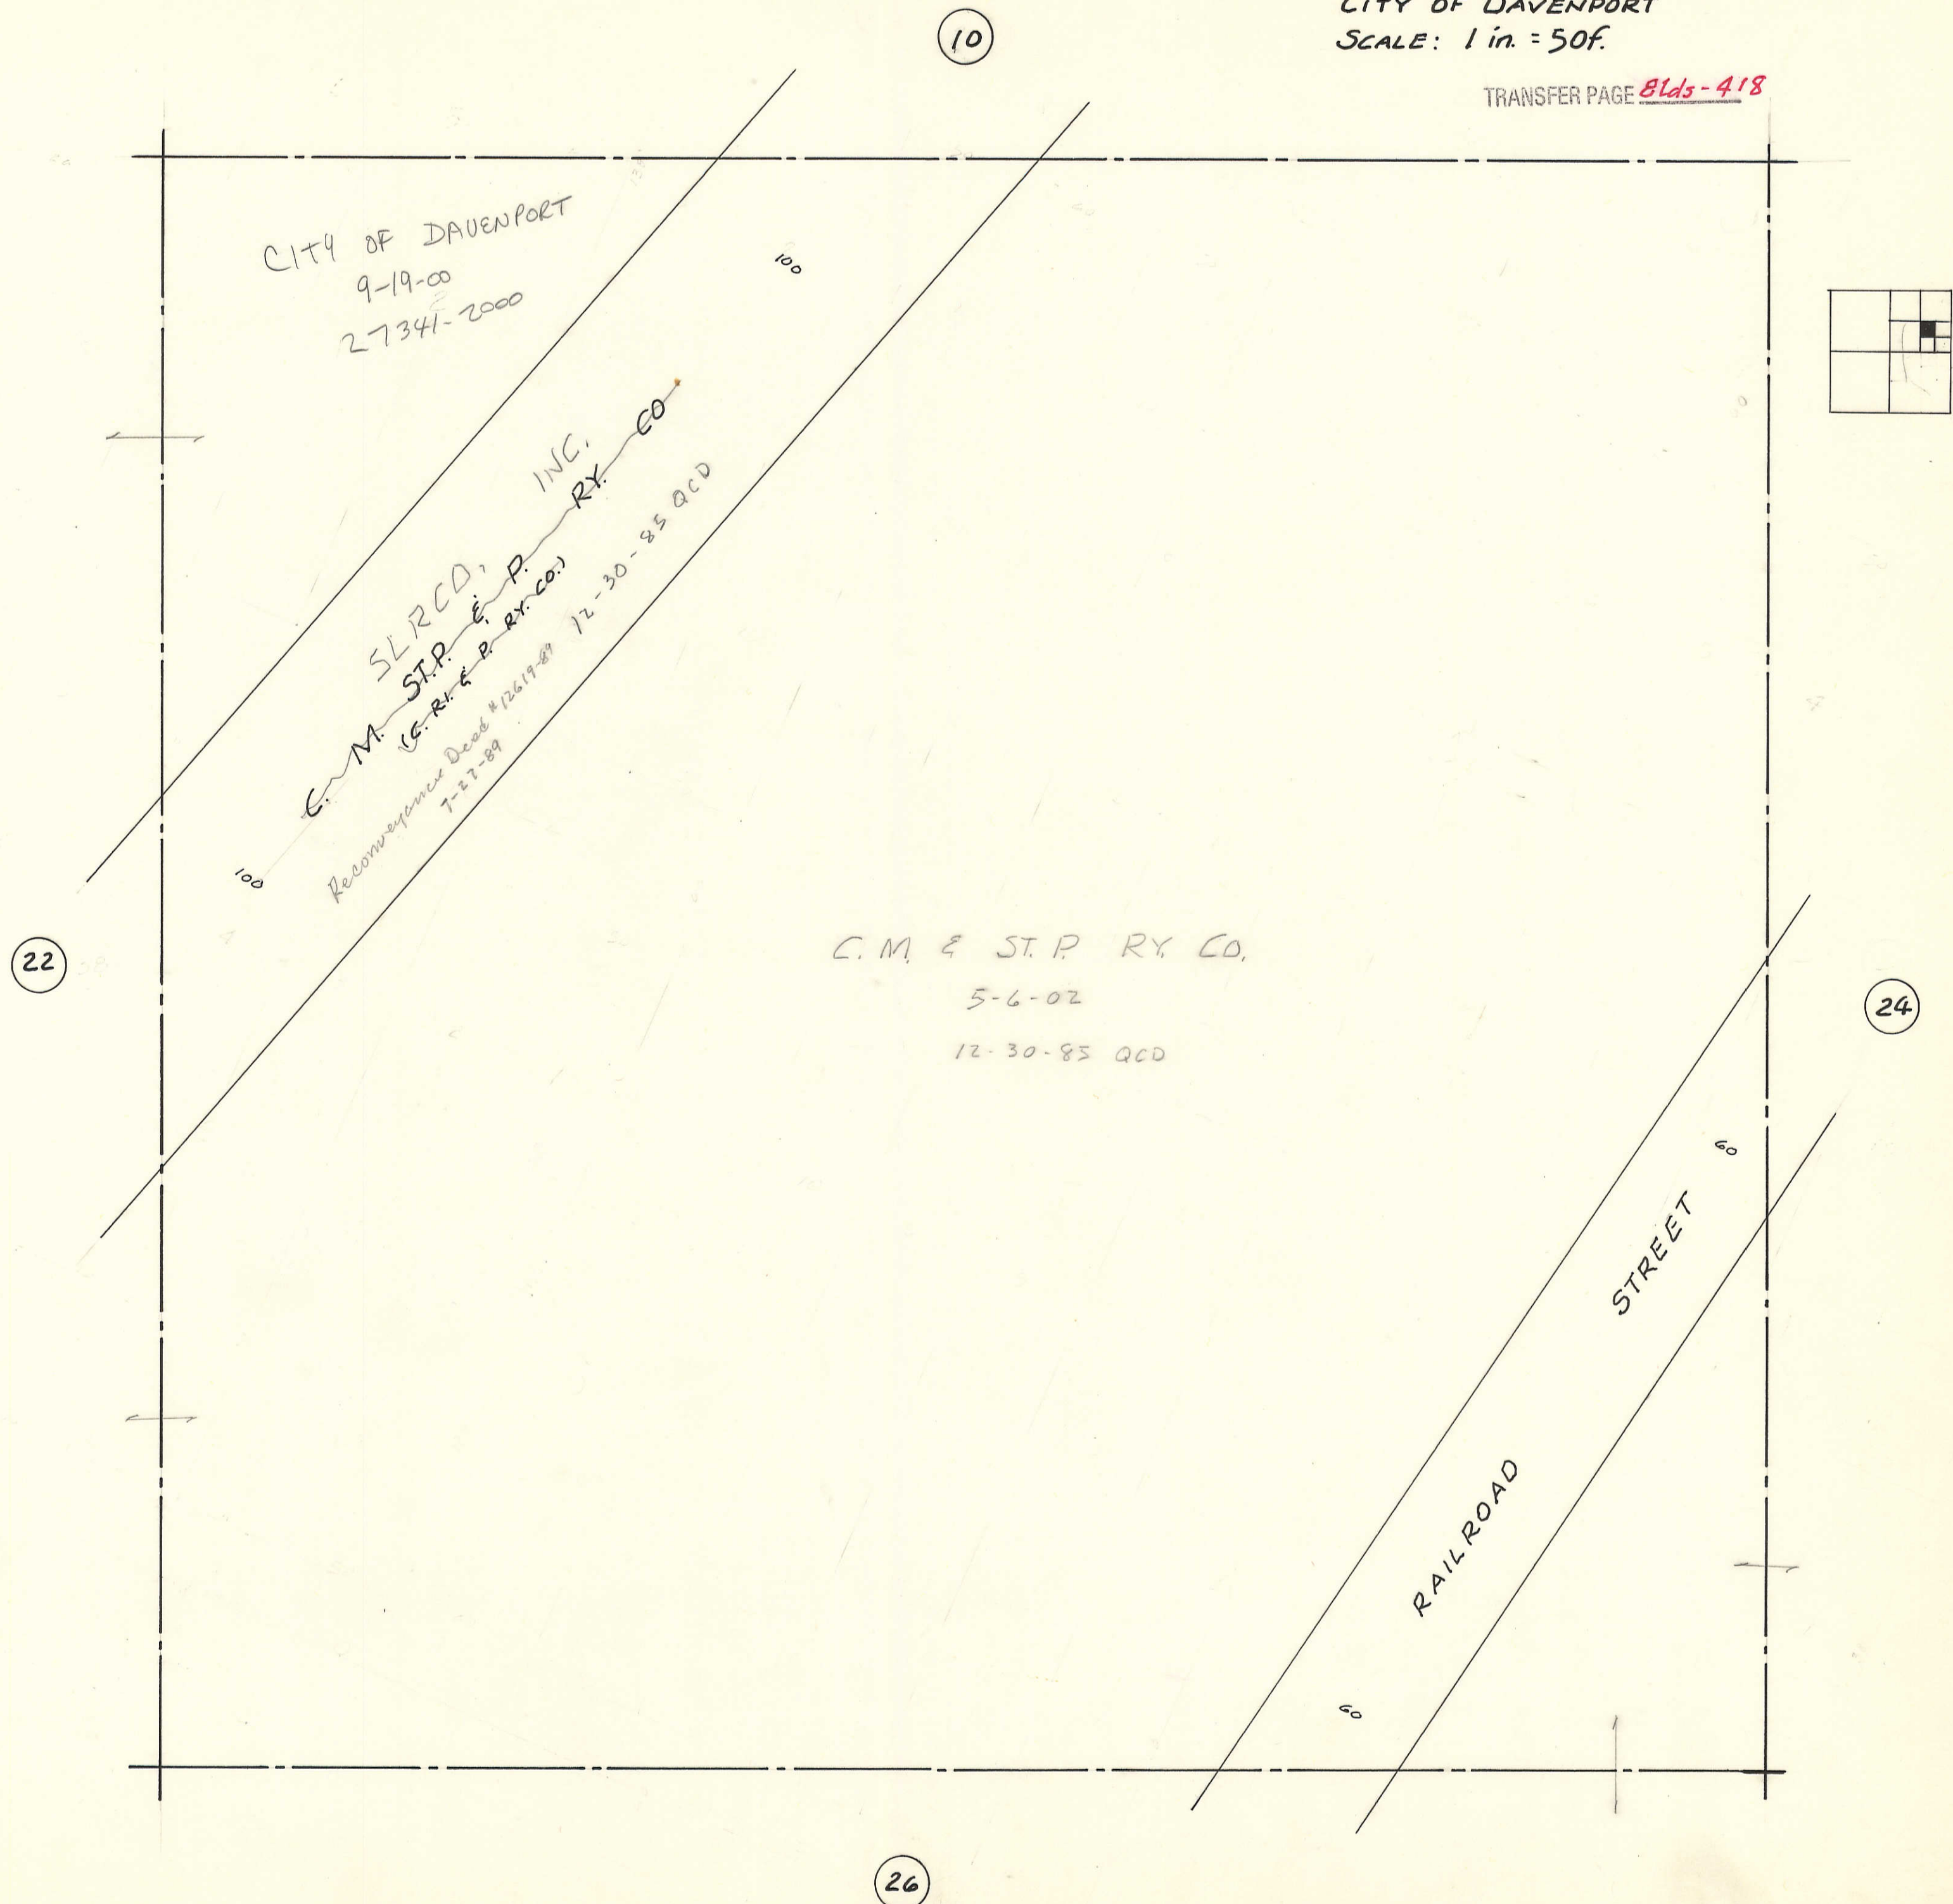

CITY OF DAVENPORT  
9-19-00  
27341-2000

C.M. & ST.P. RY. CO. INC. CO.  
C.M. & ST.P. RY. CO.  
C.M. & ST.P. RY. CO.  
Reconveyance Deed #12619-89  
7-27-89  
12-30-85 QCD

C.M. & ST.P. RY. CO.  
5-6-02  
12-30-85 QCD

STREET

RAILROAD

22

10


24

26



TRANSFER PAGE *Blds-418*

9

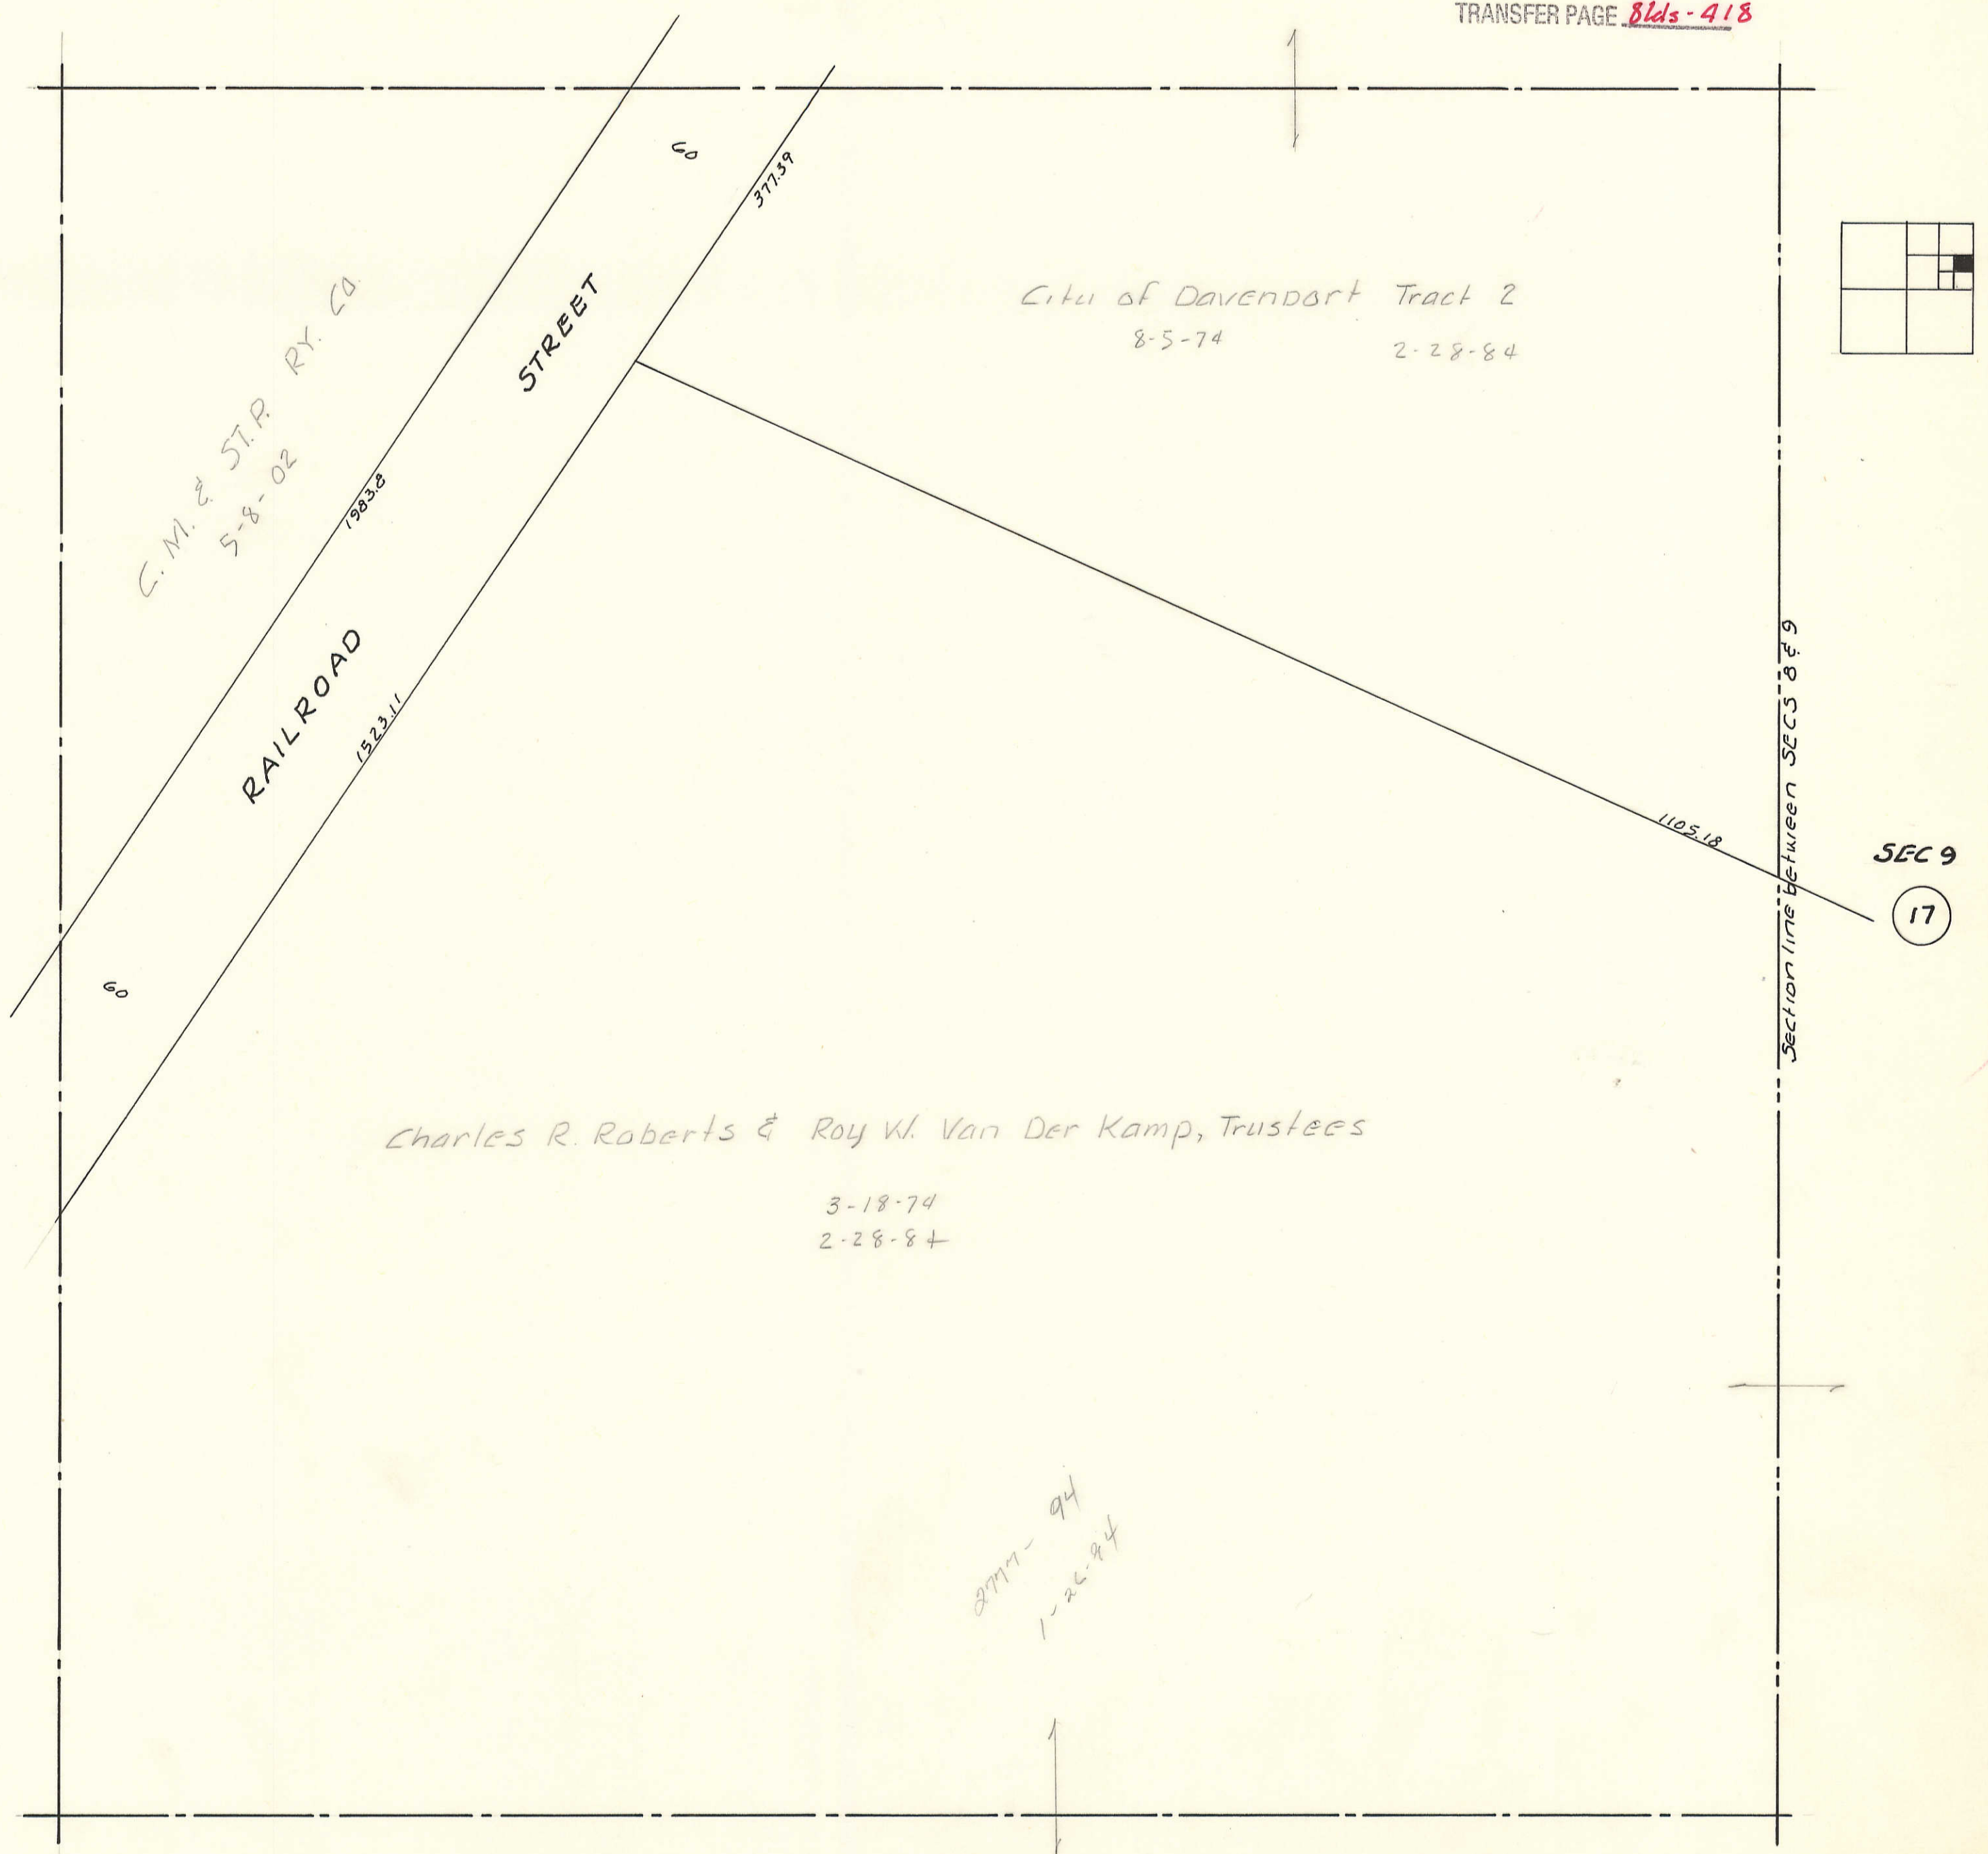

23

SEC 9  
17

2777-94  
1-26-94

25