
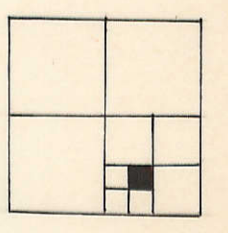


43

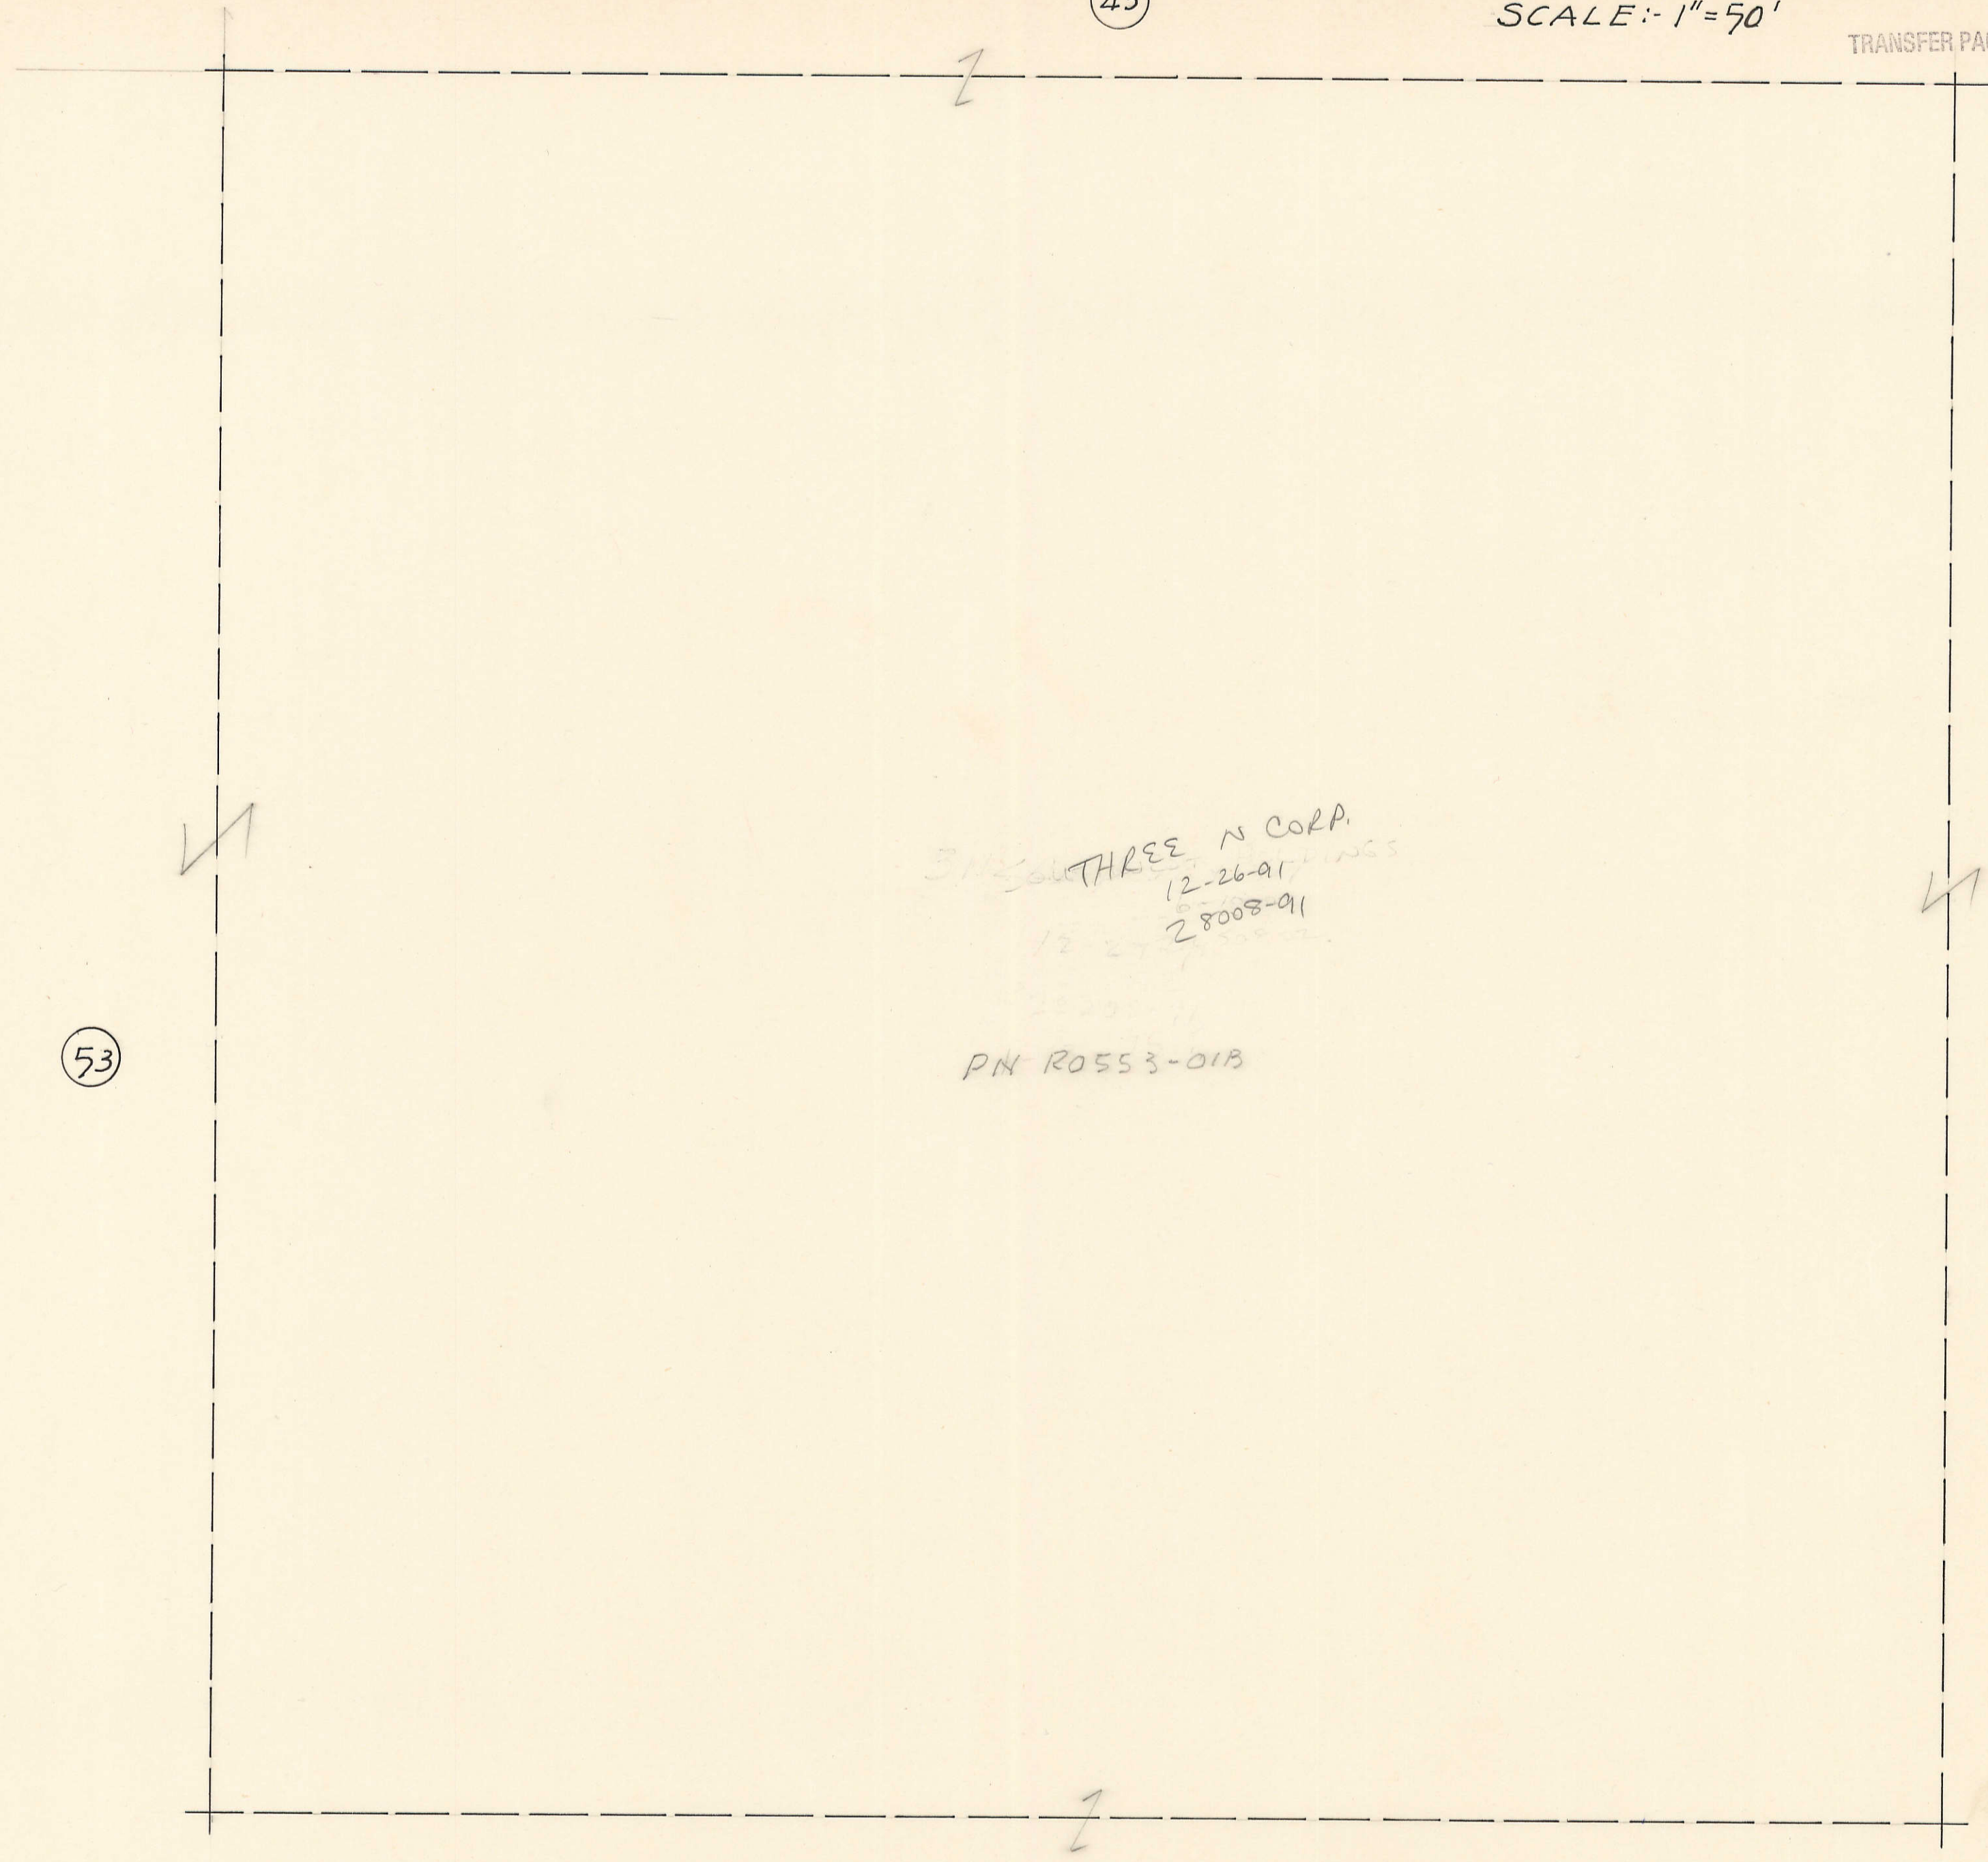

THREE N CORP.
12-26-91
28008-91
PN ROSS 3-01B

53

55

59