


80 Rod Line

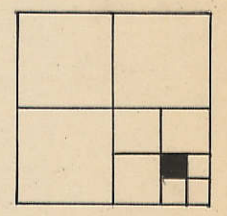

West Davenport Cemetery Ass'n


Jan 3, 1899

9-22-1881

54

56

9-22-1881

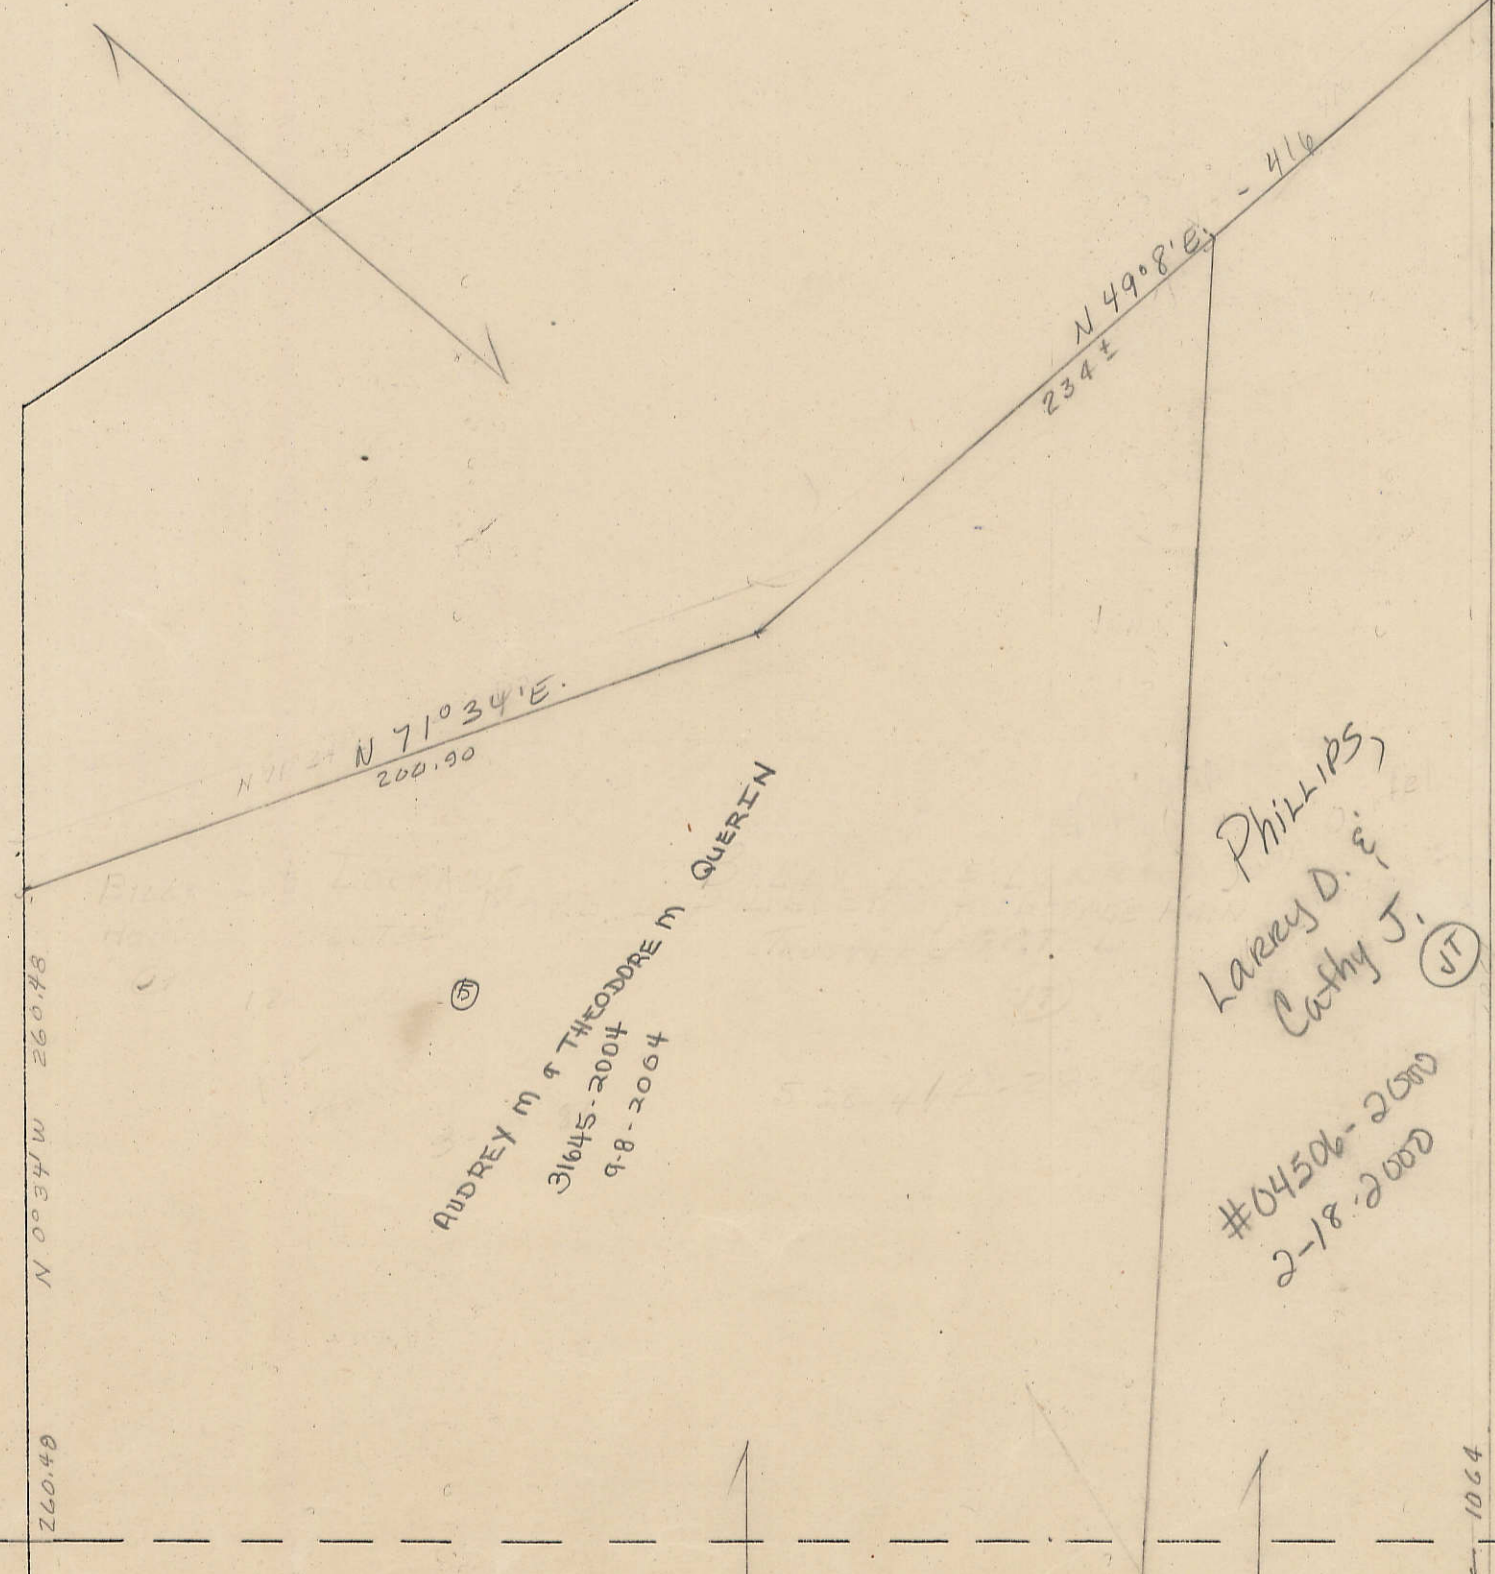

ANDREY M & THEODORE M QUERIN
31645-2004
9-8-2004

PHILLIPS,
LARRY D. &
CATHY J. (JT)

#04506-2000
2-18-2000