


VOL. 5, SEC. 31

(19)

N.E. 1/4, S.W. 1/4
SEC. 31 - 78 - 3
SCALE: 1 in. = 100 ft.

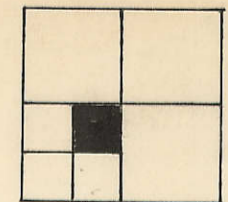


35

Transfer Page *Blds-423*

CITY LIMITS JAN. 22, 1958

1/4 SECTION LINE

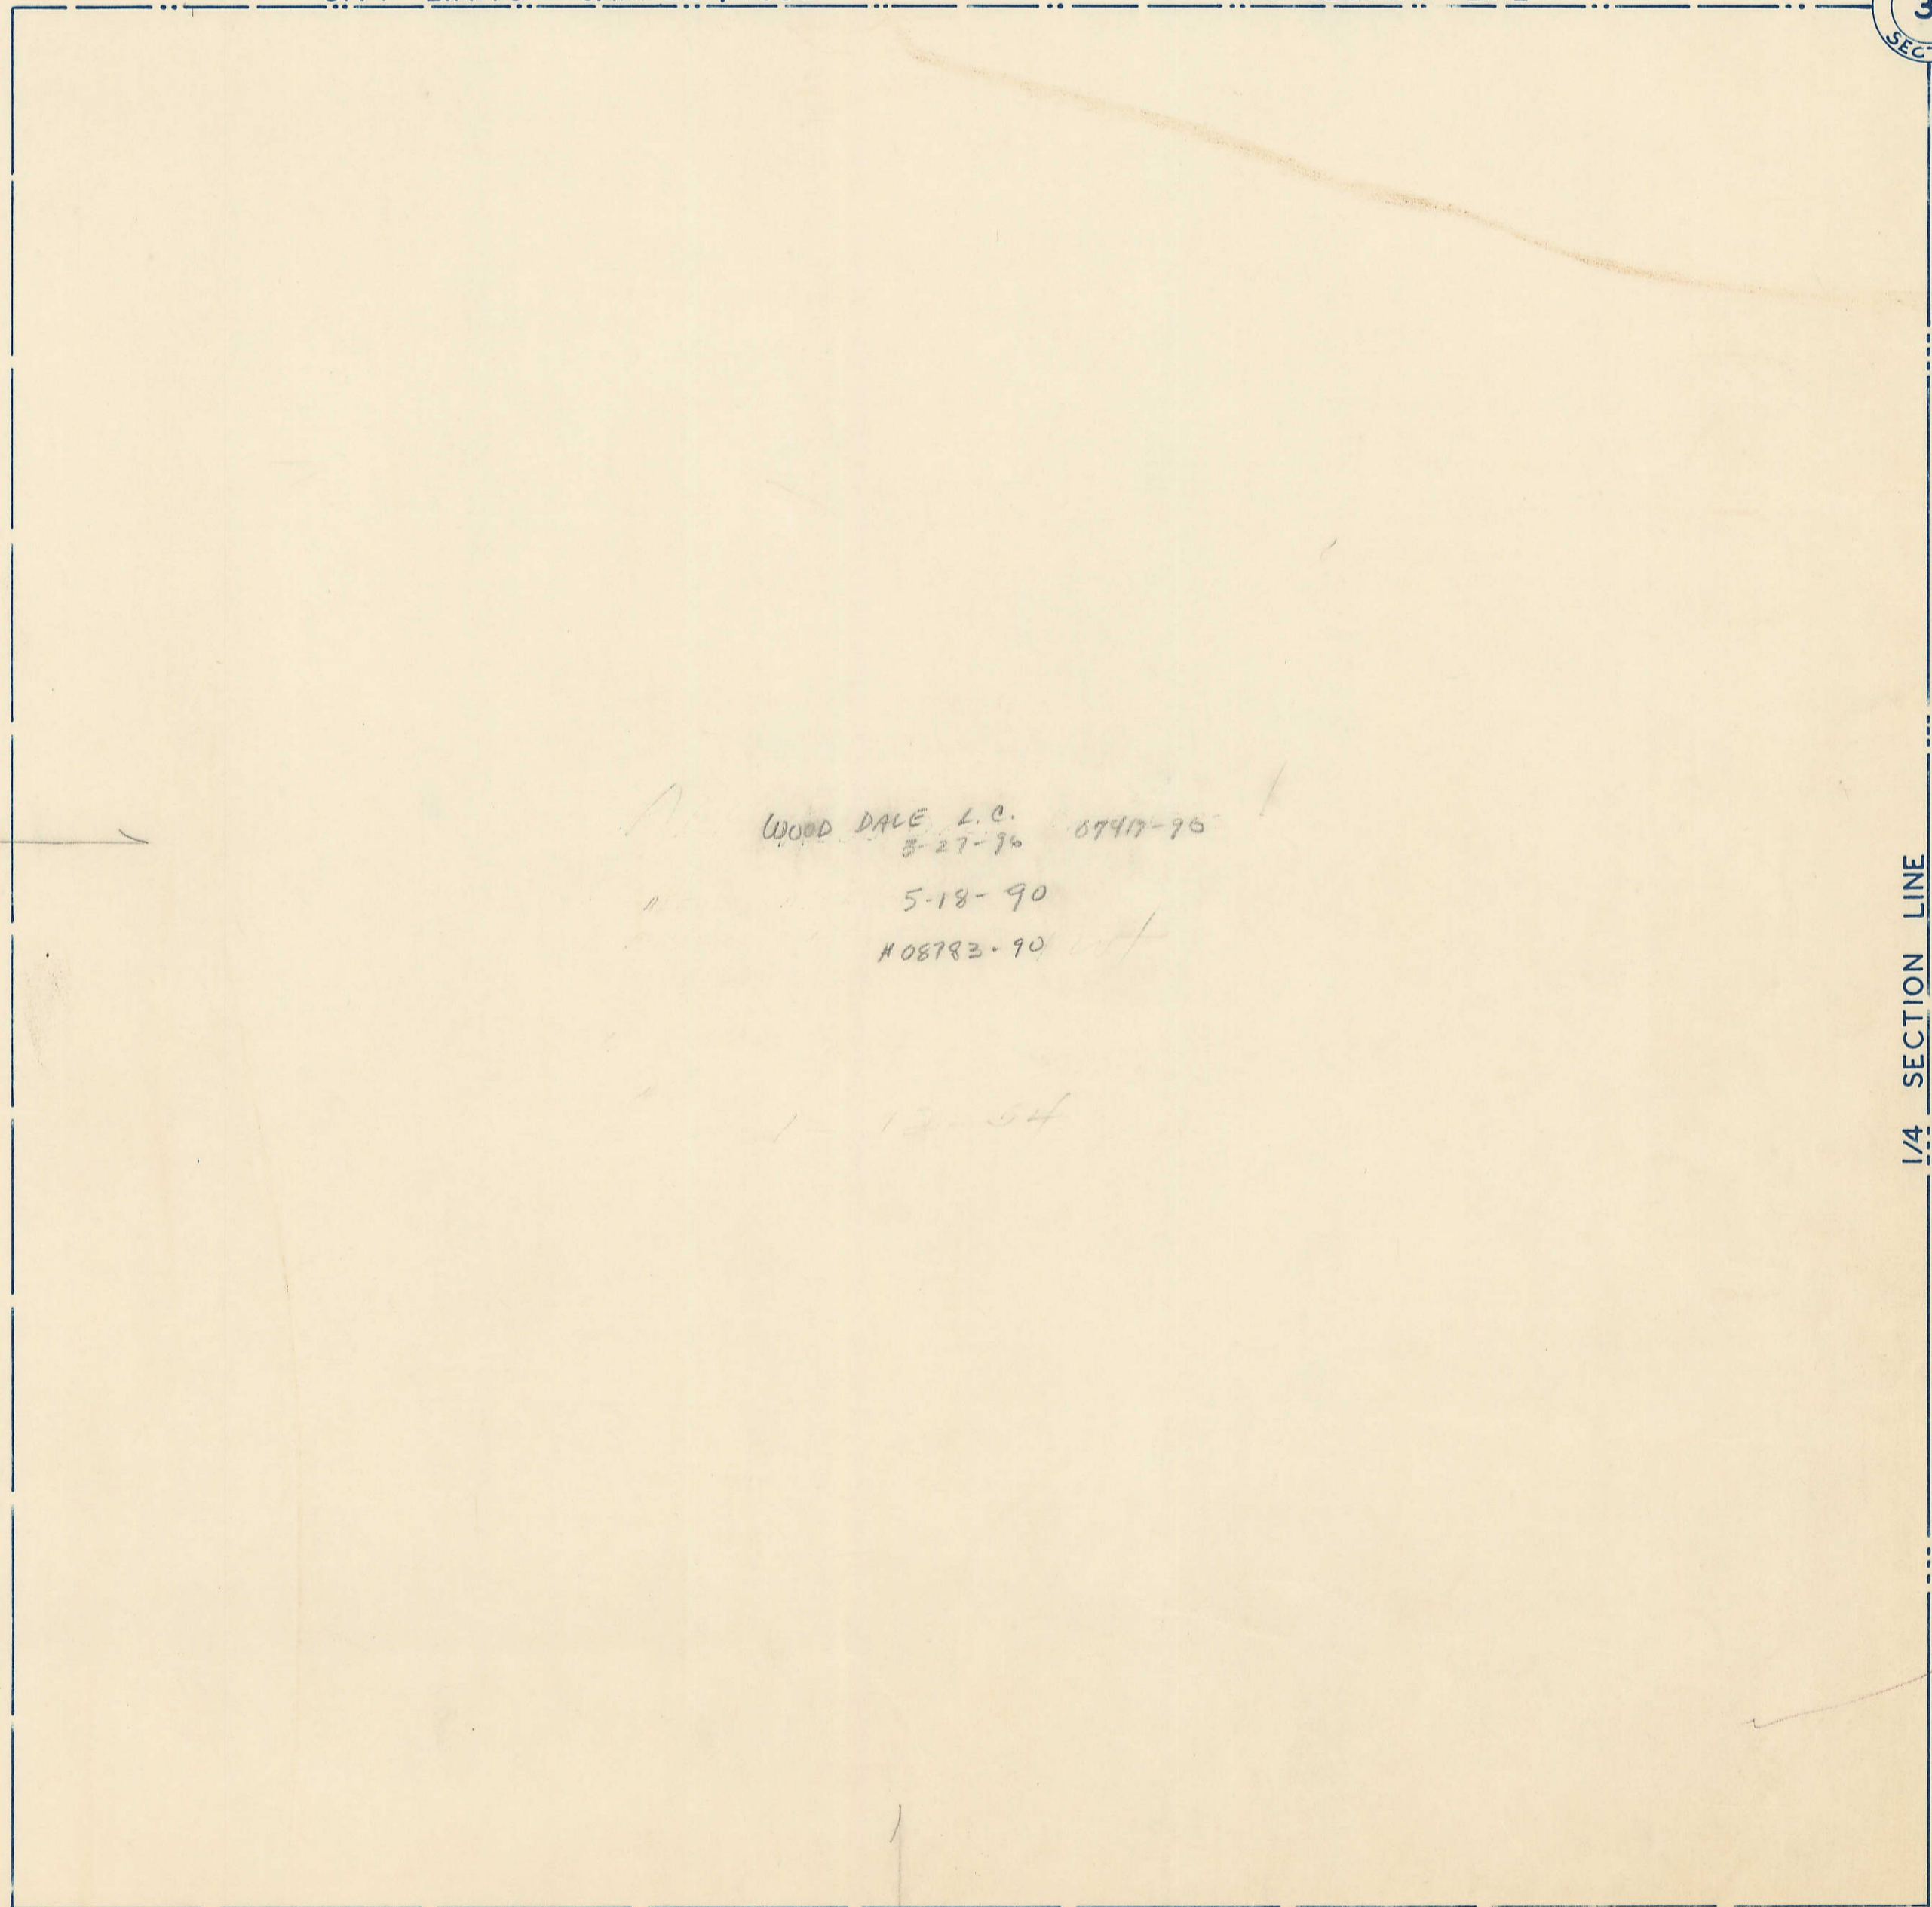

*WOOD DALE L.C. 67417-76
3-27-76
5-18-90
H08782-90*

1-12-54

(33)

(37)

(51)