


N.W. 1/4 , S.E. 1/4
SEC. 6 - 77 - 3
SCALE: 1 in. = 100ft.

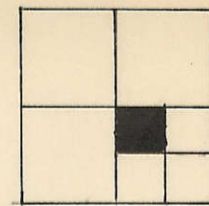

37

(21)


Transfer Page 8lds-416

SECTION
6
CENTER

1/4 SECTION LINE

1/4 SECTION LINE

(35)

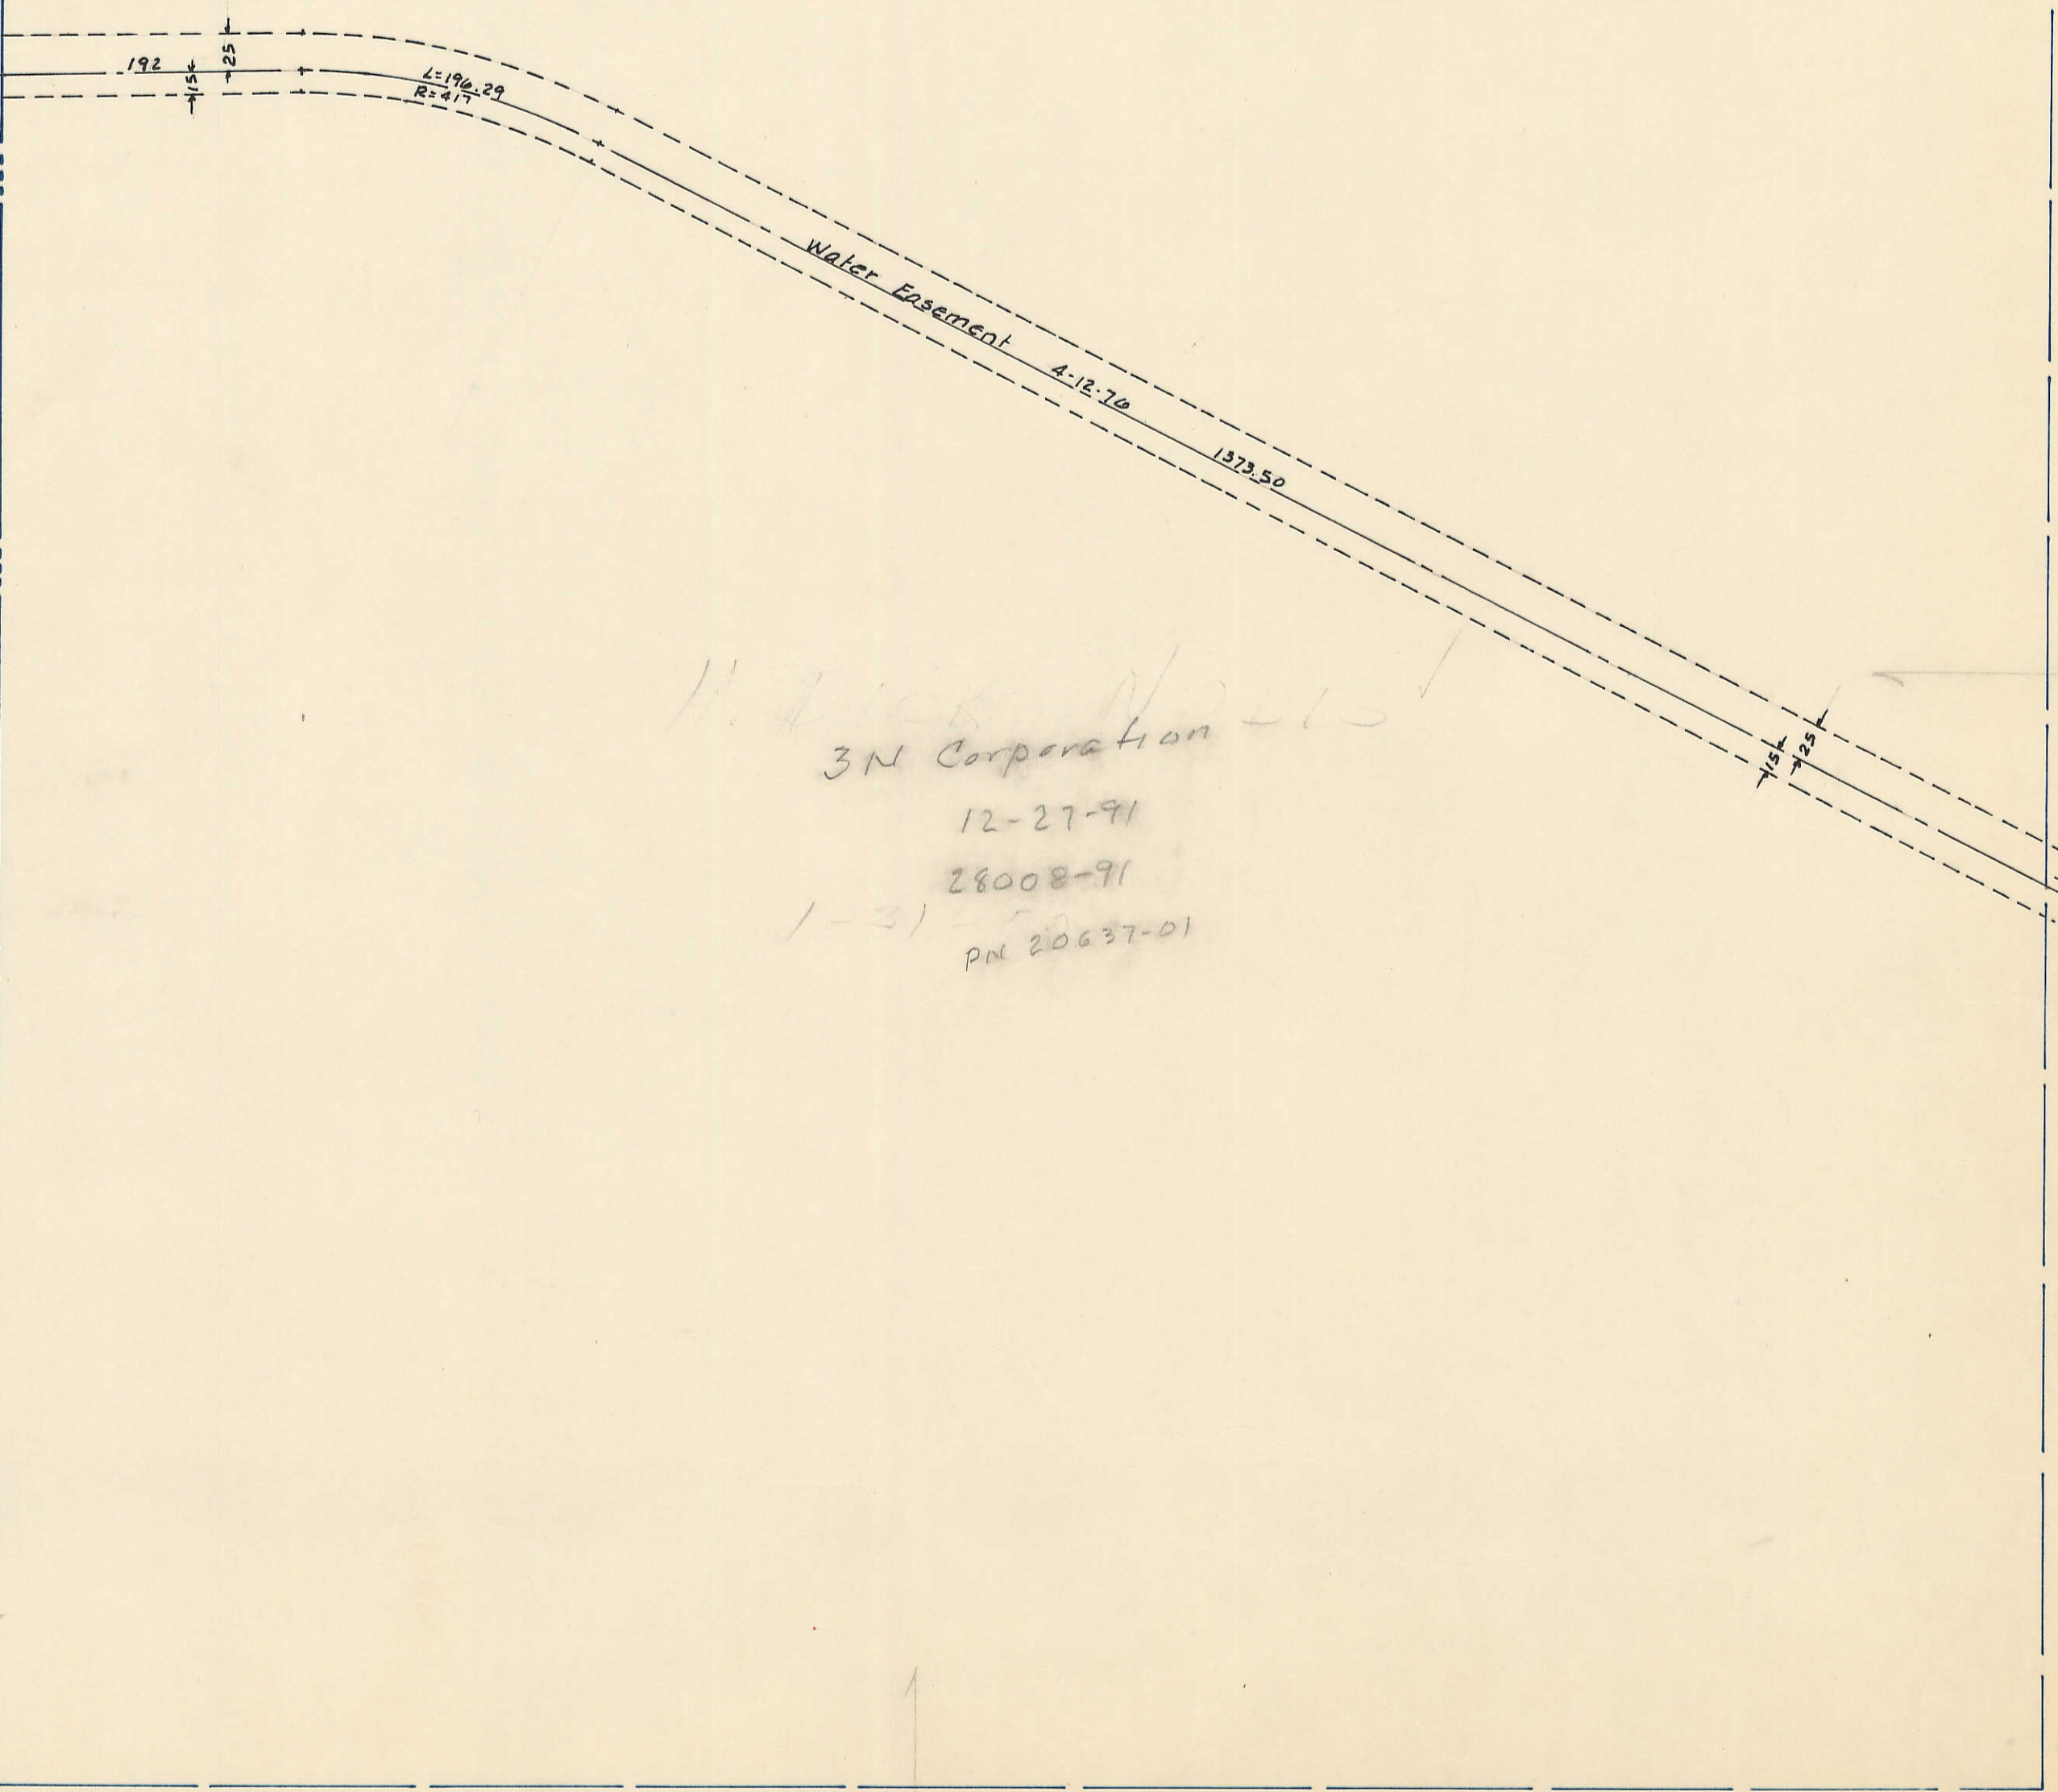

(39)

(53)