


(17)

Transfer Page 81ds-423

TRANSFER PAGE 15A-2473

BLUE GRASS TWP. SEC. 36-78-2

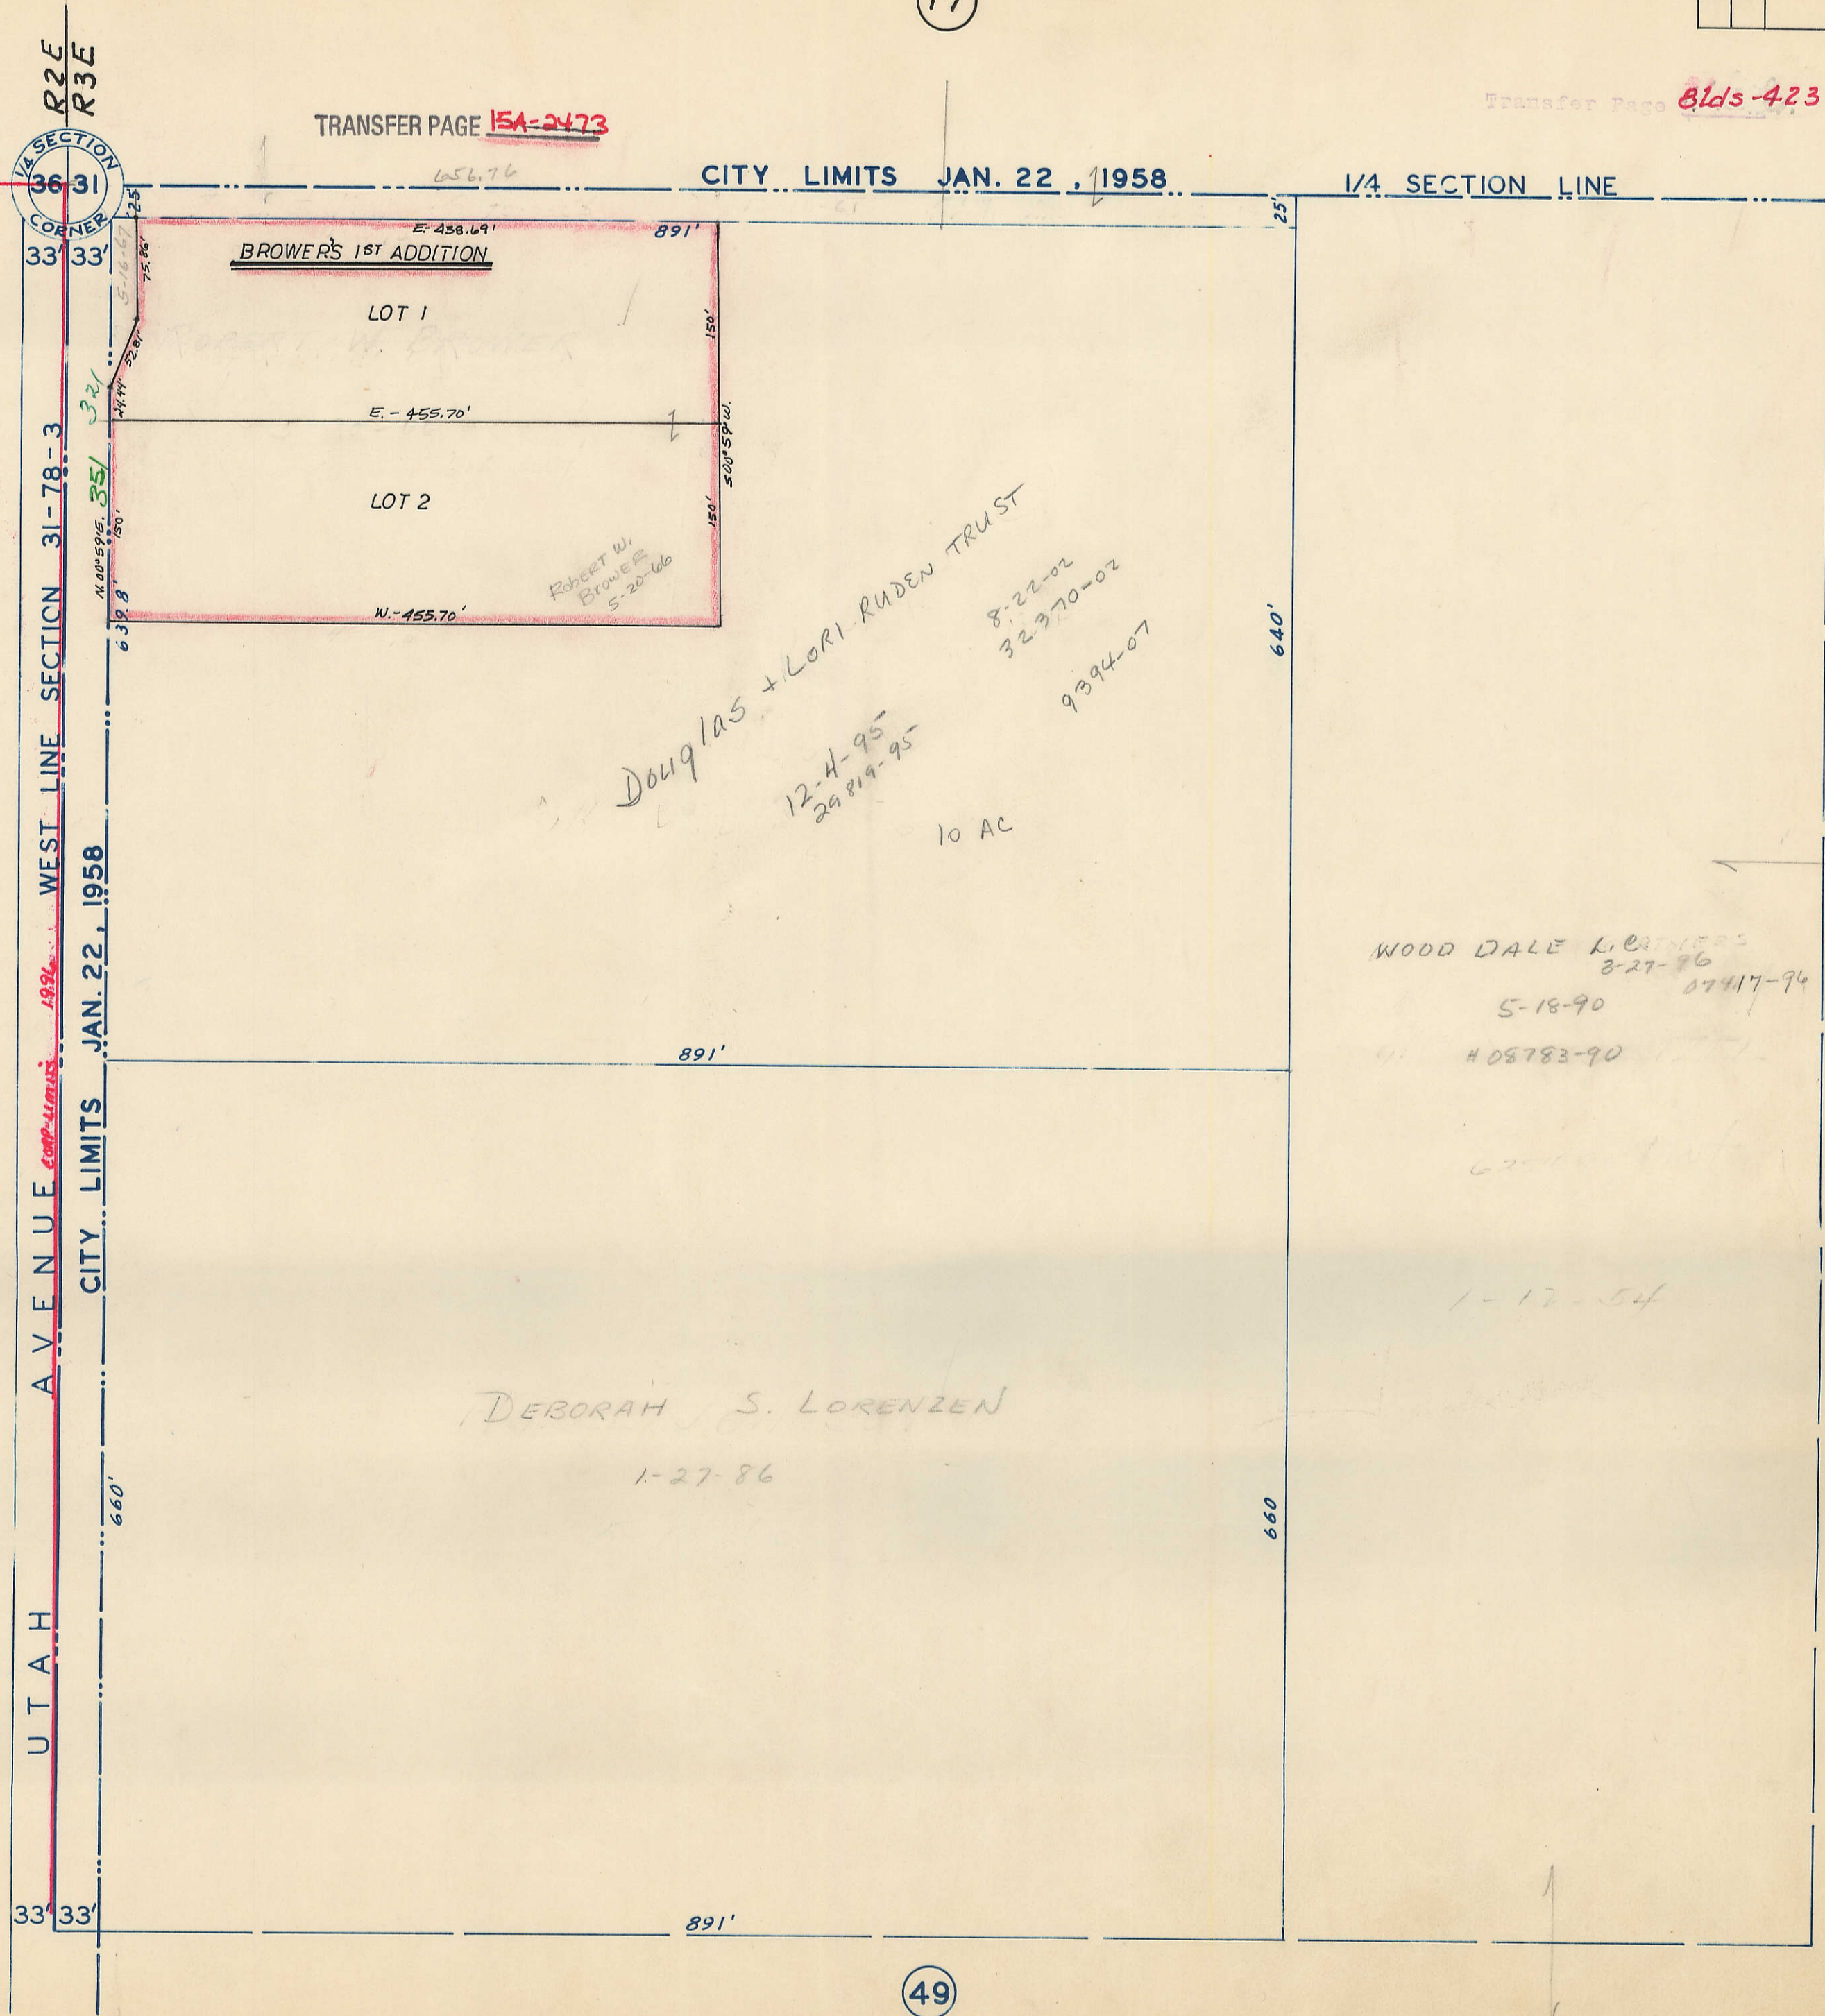

1/4 SECTION CORNER 36-31

R2E
R3E

WEST LINE SECTION 31-78-3

A V E N U E

U T A H

CITY LIMITS JAN. 22, 1958

1/4 SECTION LINE

BROWER'S 1ST ADDITION
LOT 1
LOT 2
E - 458.69'
E - 455.70'
W - 455.70'

Douglas + Lori Ruden Trust
12-4-95
29819-95
8-22-02
32370-02
9394-07
10 AC

DEBORAH S. LORENZEN
1-27-86

WOOD DALE L. ESTERES
3-27-86
5-18-90
07417-94
H08783-90

1-12-54

(35)

(49)

SEC 31-78-3