



S.E. 1/4, S.E. 1/4
SEC. 6-77-3
SCALE: 1 in. = 100 ft.

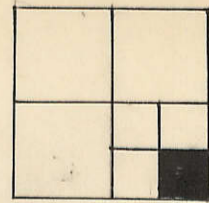

Transfer Page 8lds-416

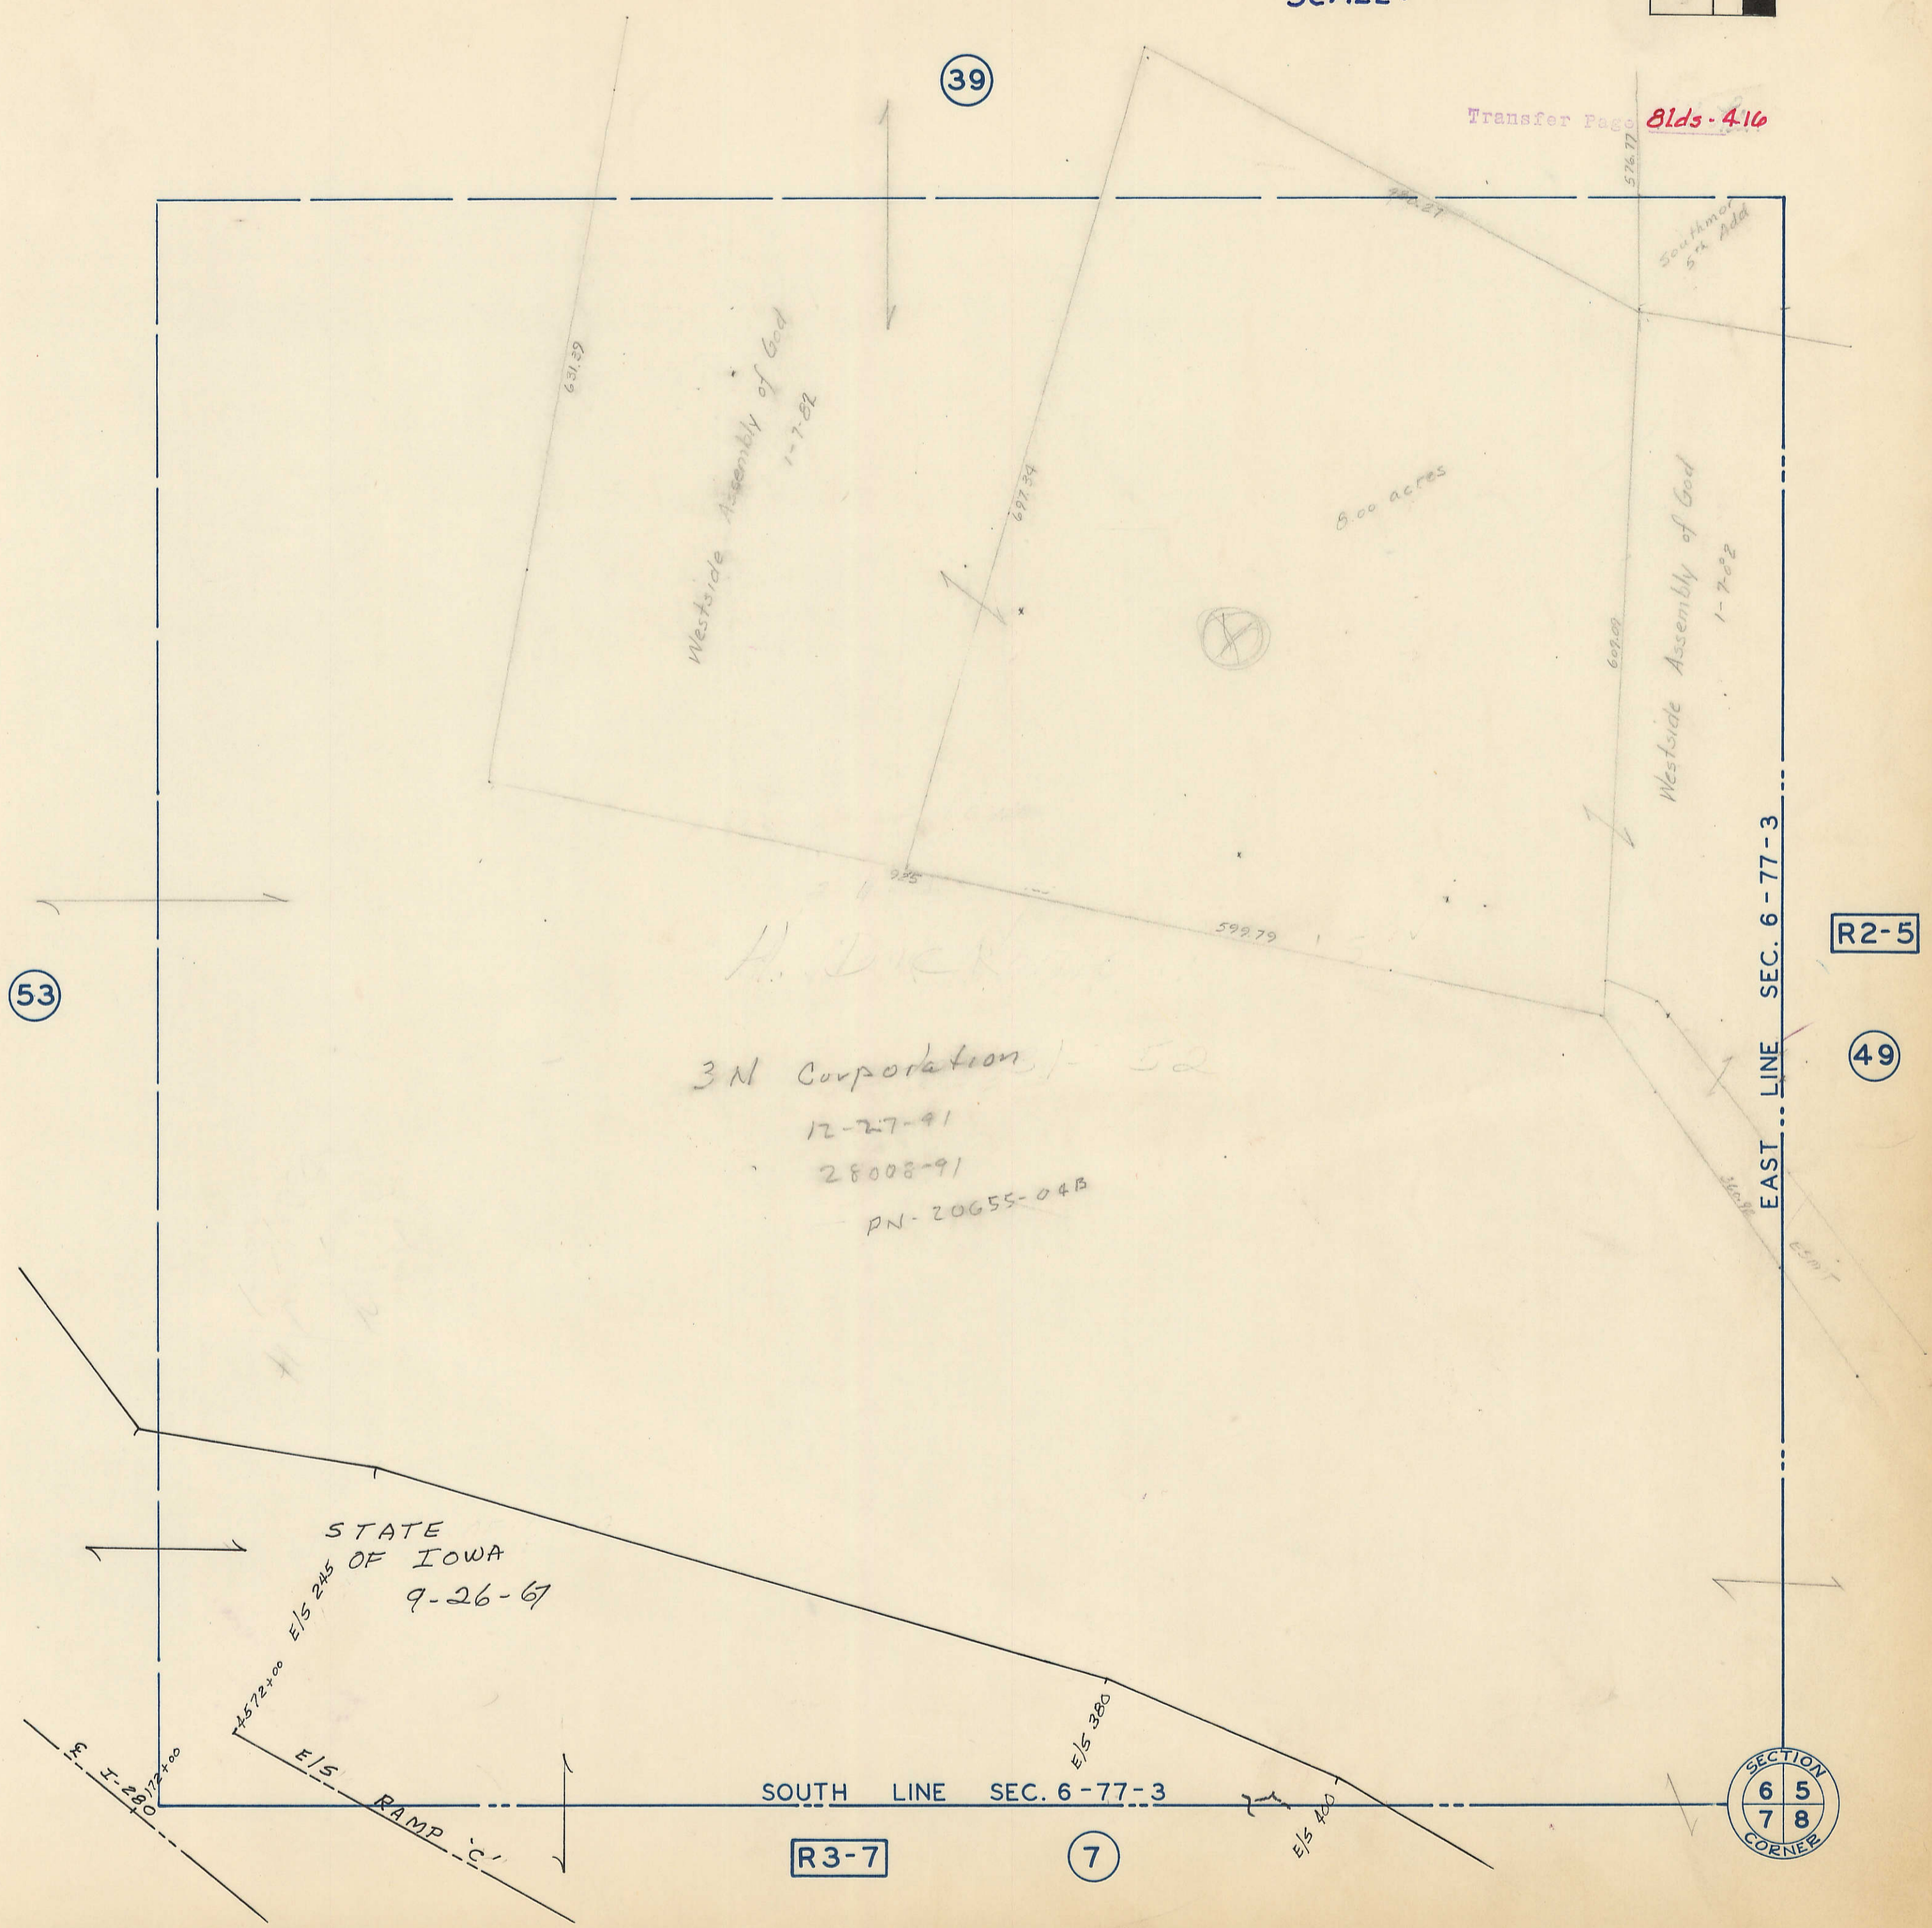

Westside Assembly of God
1-7-82

800 acres


Southmor
52 Add

Westside Assembly of God
1-7-82

3M Corporation
12-27-91
28008-91
PN-20655-04B

STATE
OF IOWA
9-26-67

SOUTH LINE SEC. 6-77-3

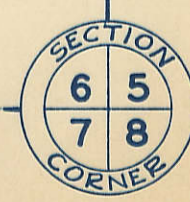

R3-7

7