



S.W. 1/4 , N.W. 1/4
SEC. 5-77-3
SCALE: 1 in. = 100 ft.

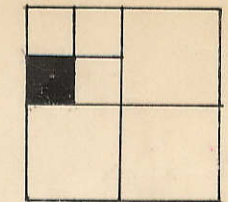

1

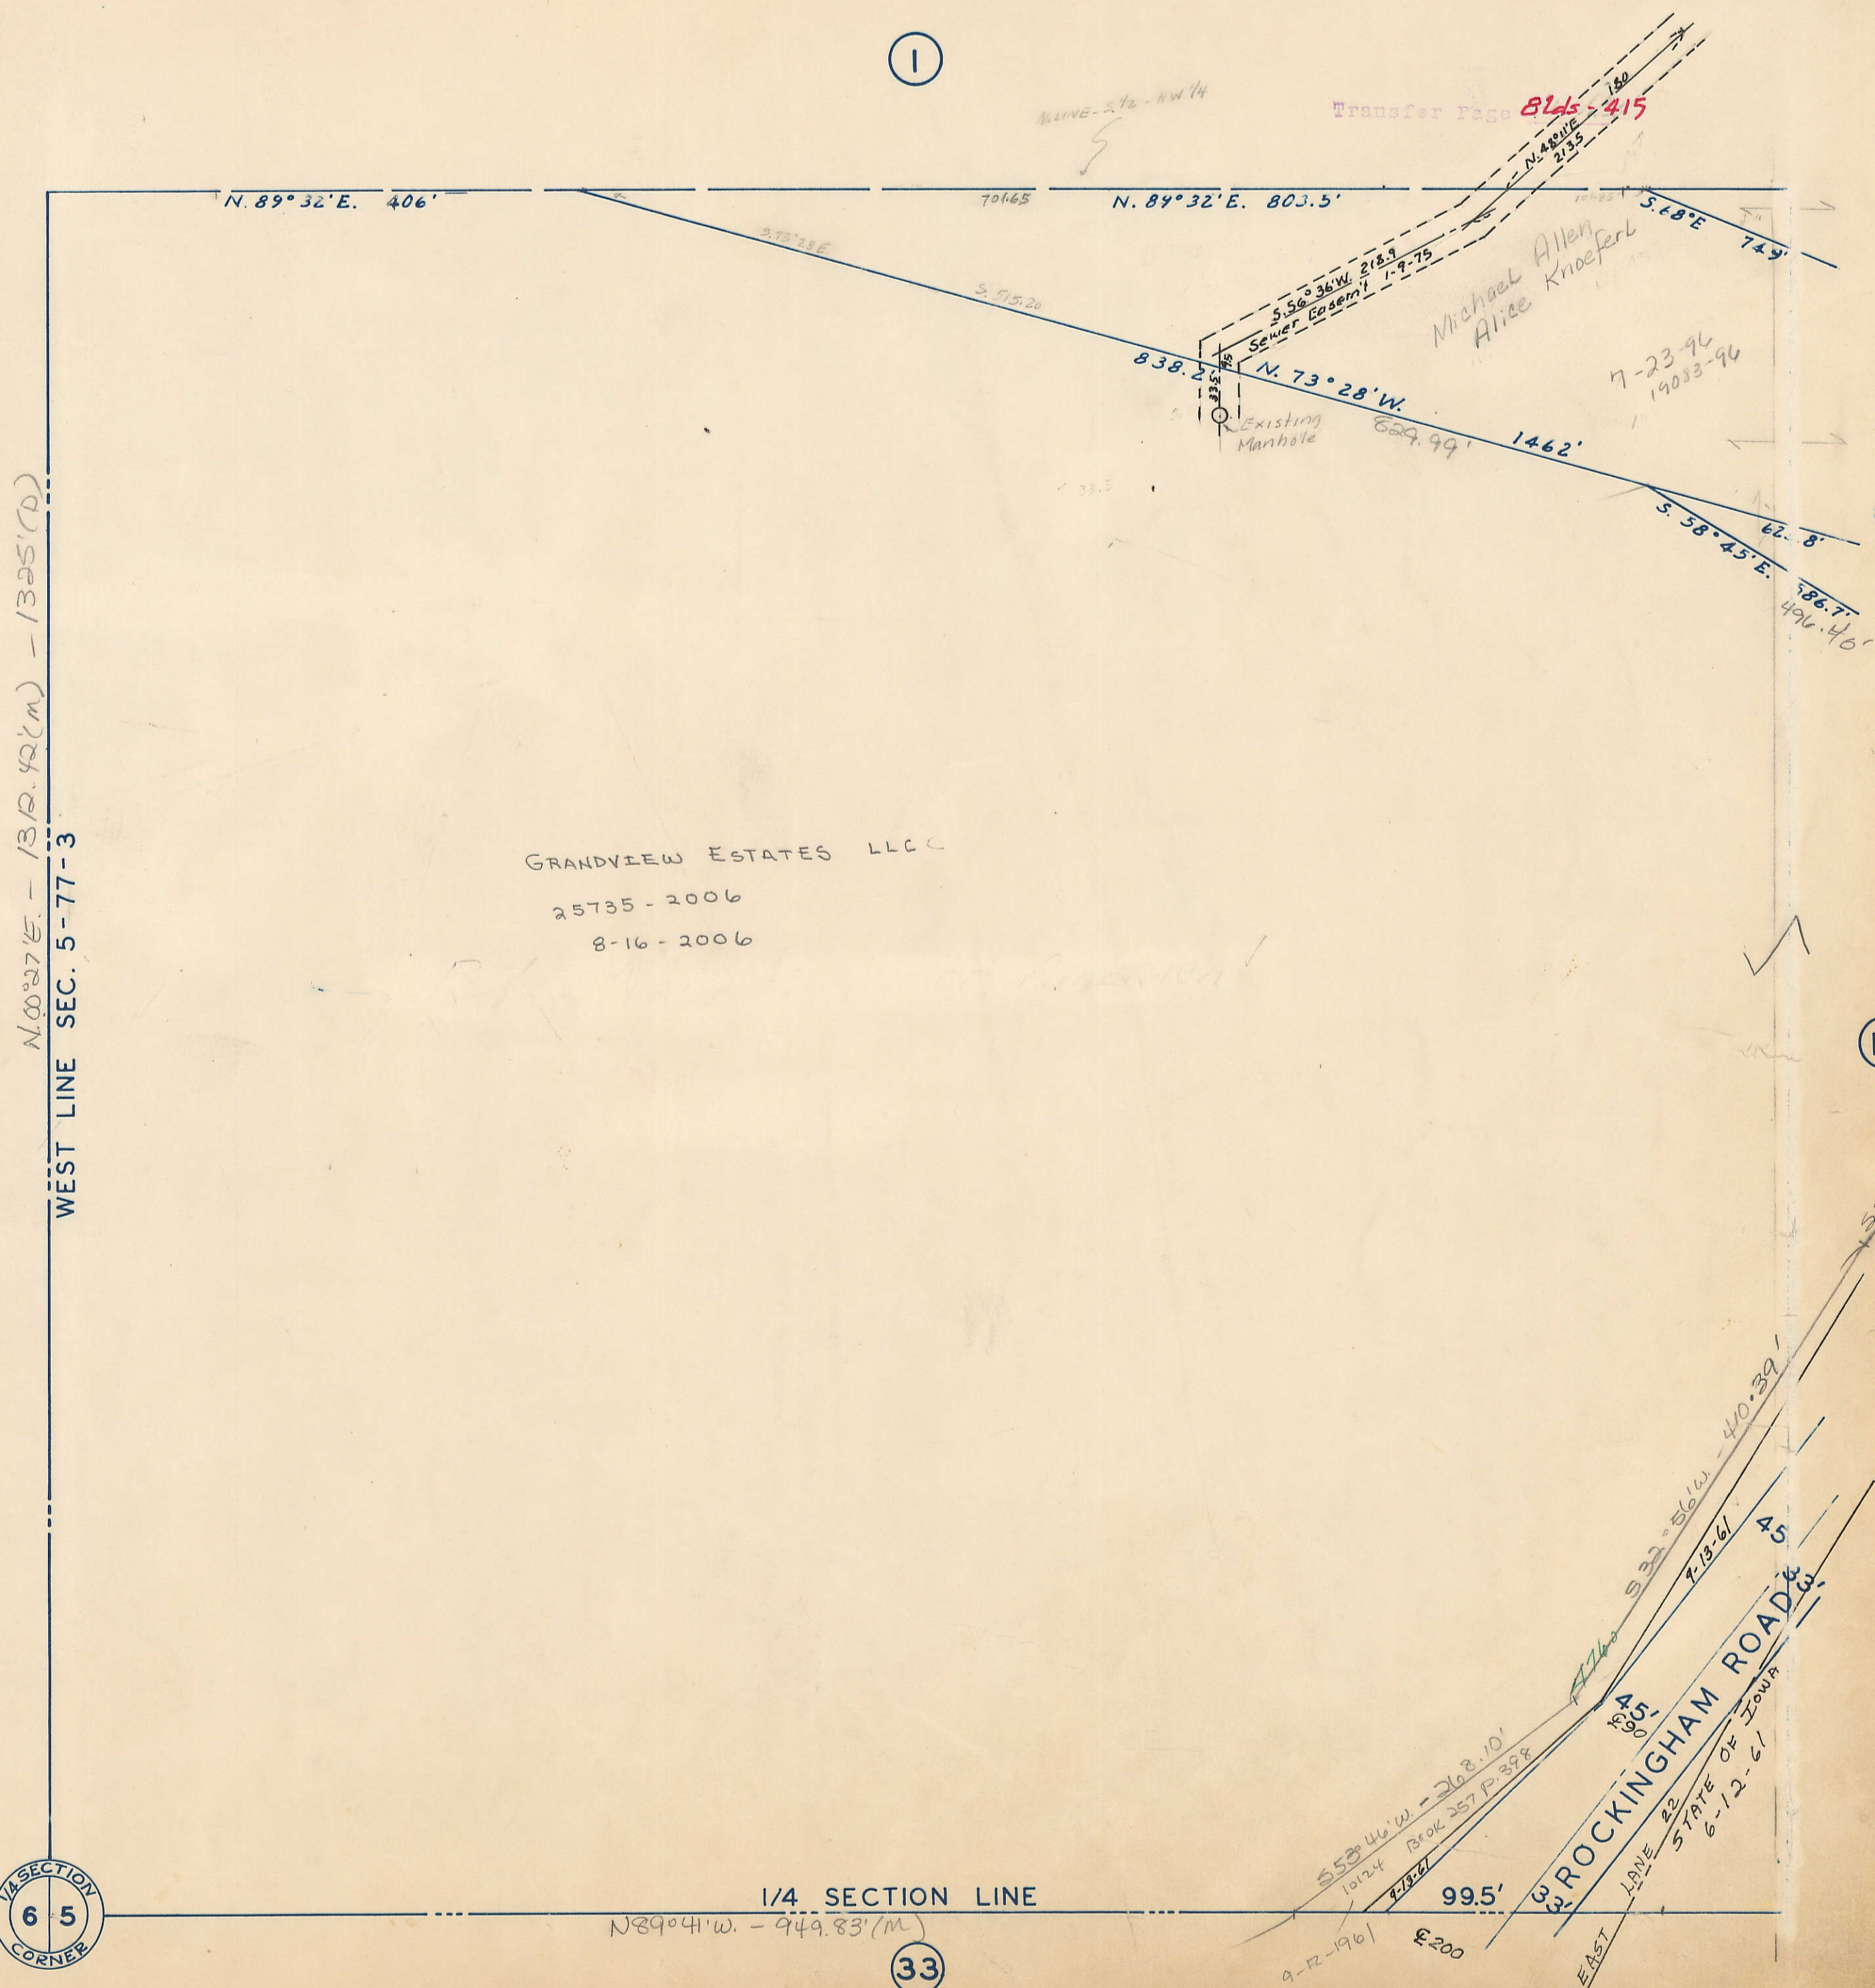

GRANDVIEW ESTATES LLC
25735 - 2006
8-16 - 2006

R2-6

23

1/4 SECTION
CORNER
6 5

33

19