


N.E. 1/4, N.E. 1/4
SEC. 18-77-3
SCALE: 1 in. = 100 ft.

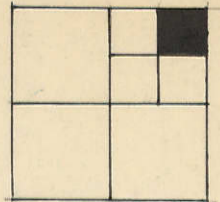

R3-7

55


Transfer Page 81ds-421

SECTION
78
1817
CORNER

5

R3-17

1

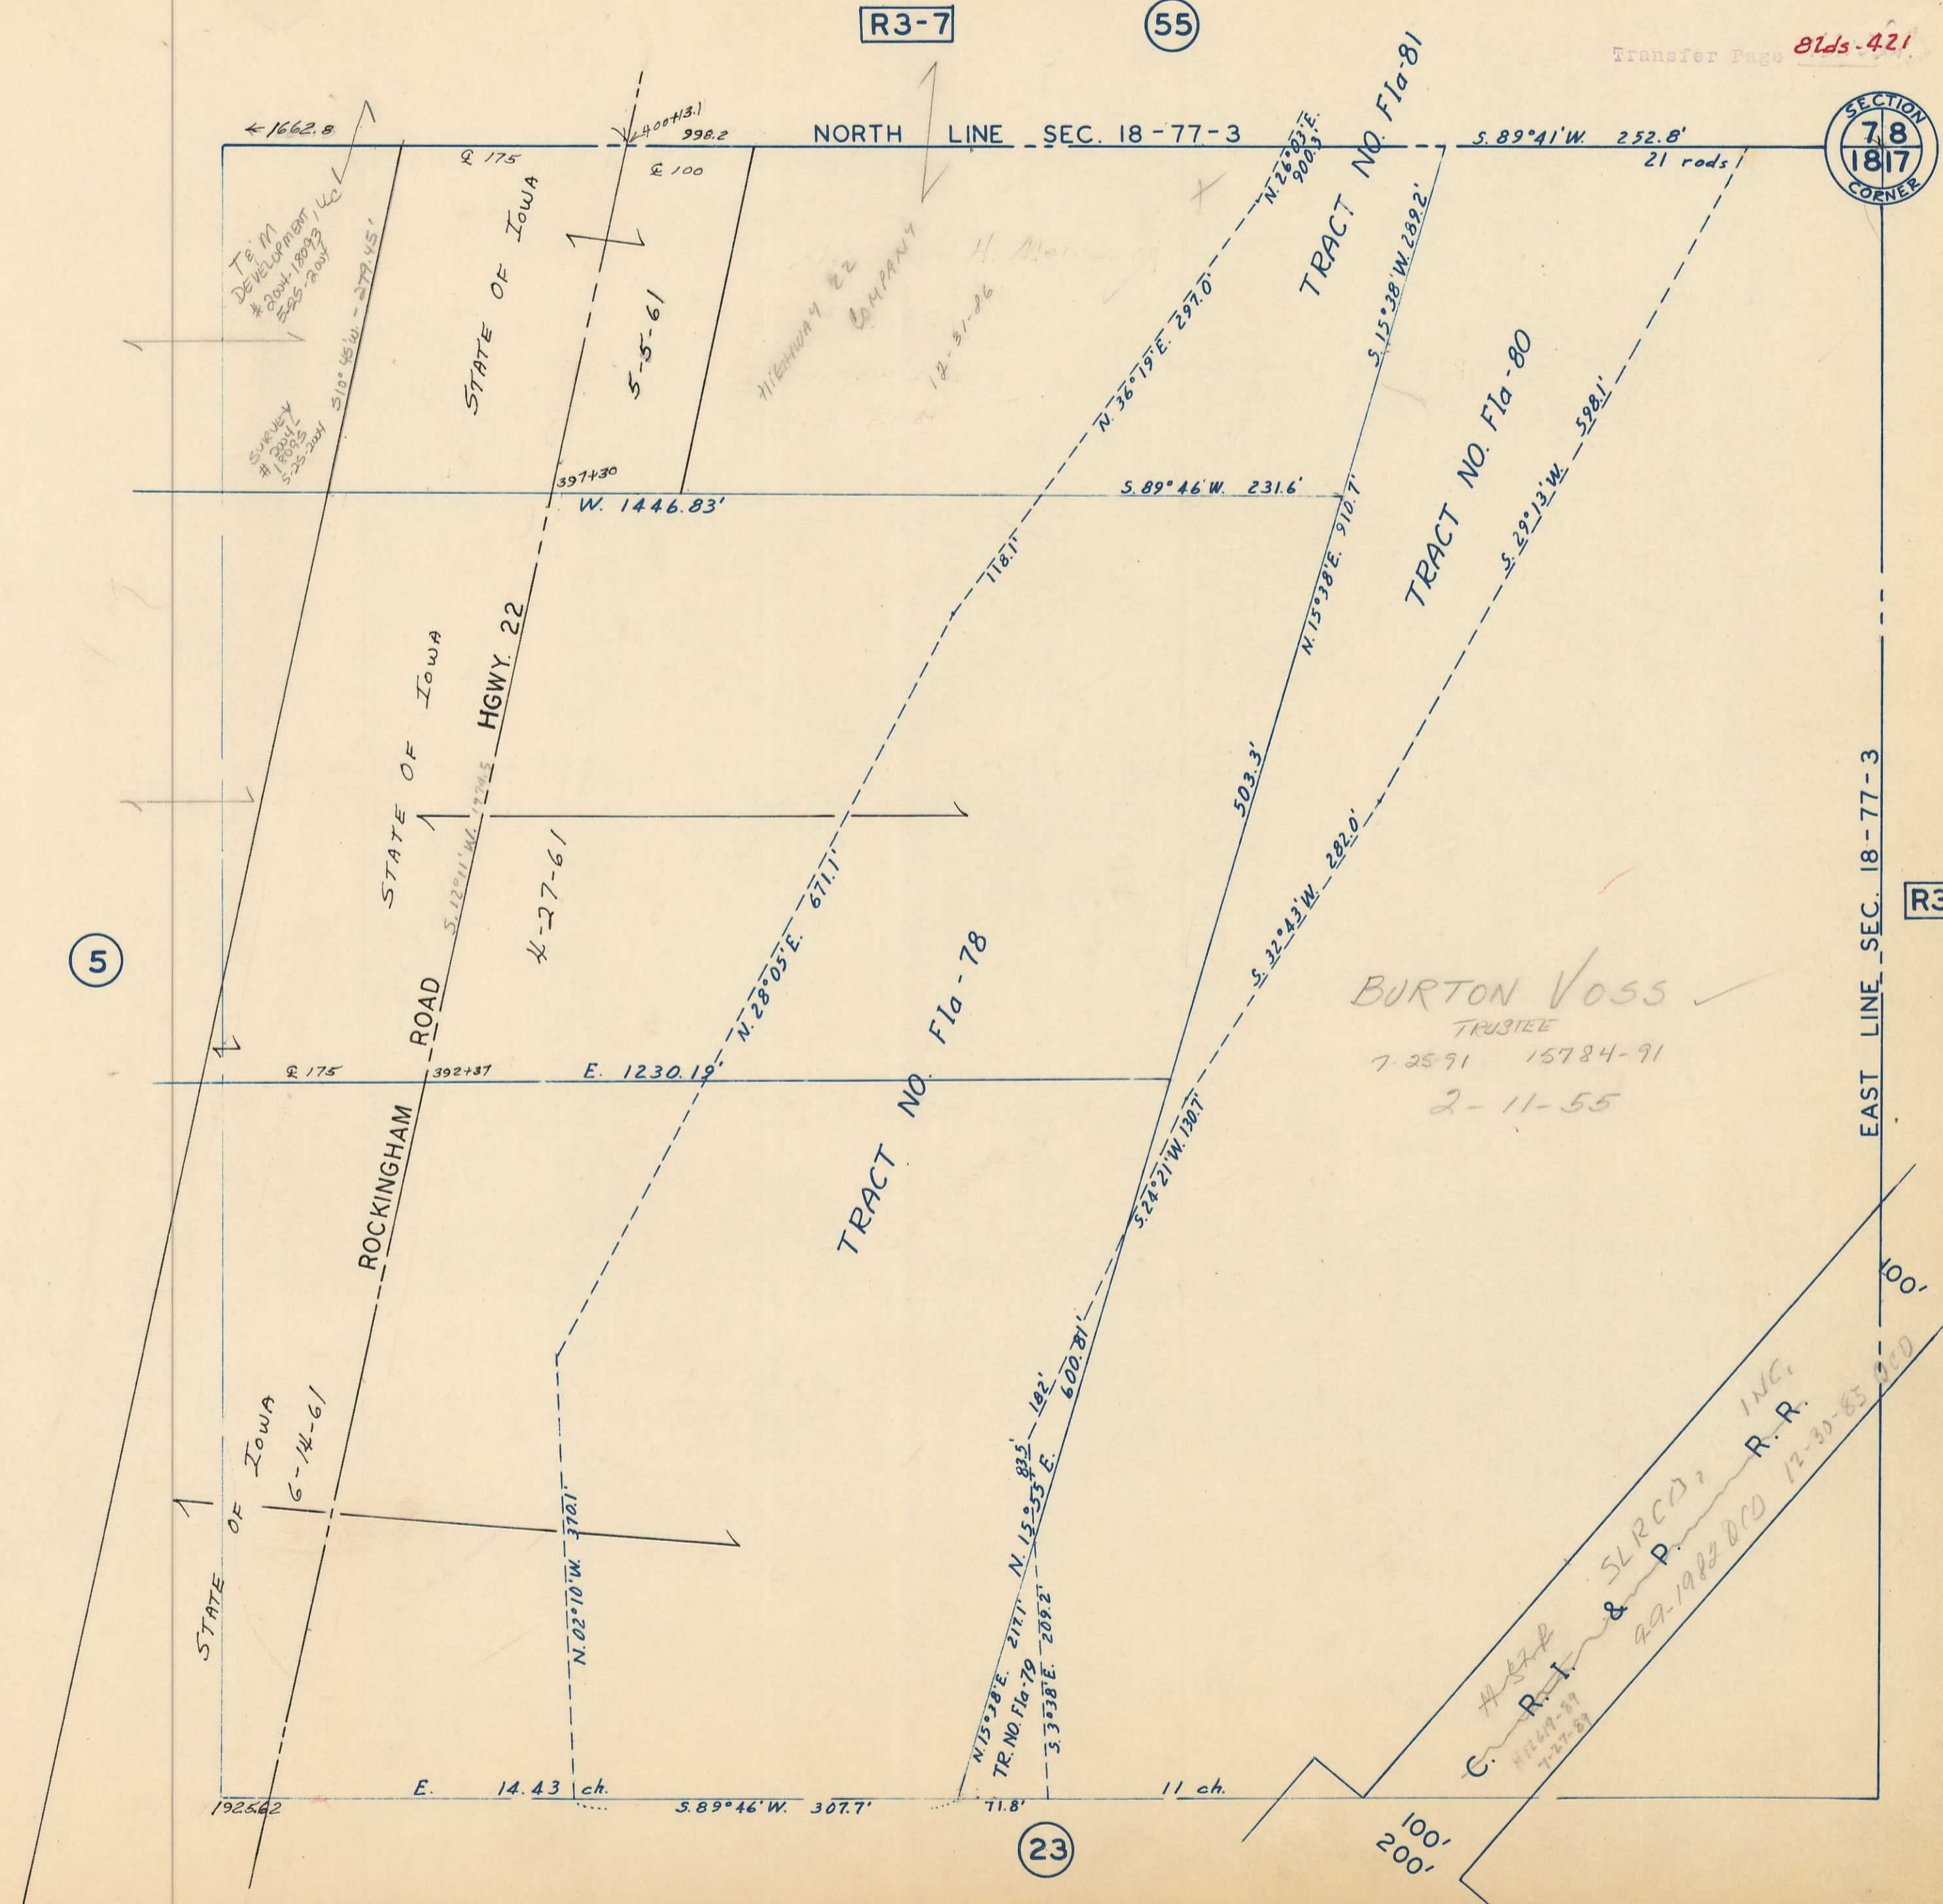

BURTON VOSS
TRUSTEE
7-25-91 15784-91
2-11-55

C. R. I. & P. S. R. CO. INC. R.R.
4472
29-1982-000 12-30-85 200
227-91
227-91

23

EAST LINE SEC. 18-77-3