

23 R-1-8

Transfer Page 8lds-4-18




1/4 SECTION LINE

EAST LINE SEC. 8-77-3

37

55

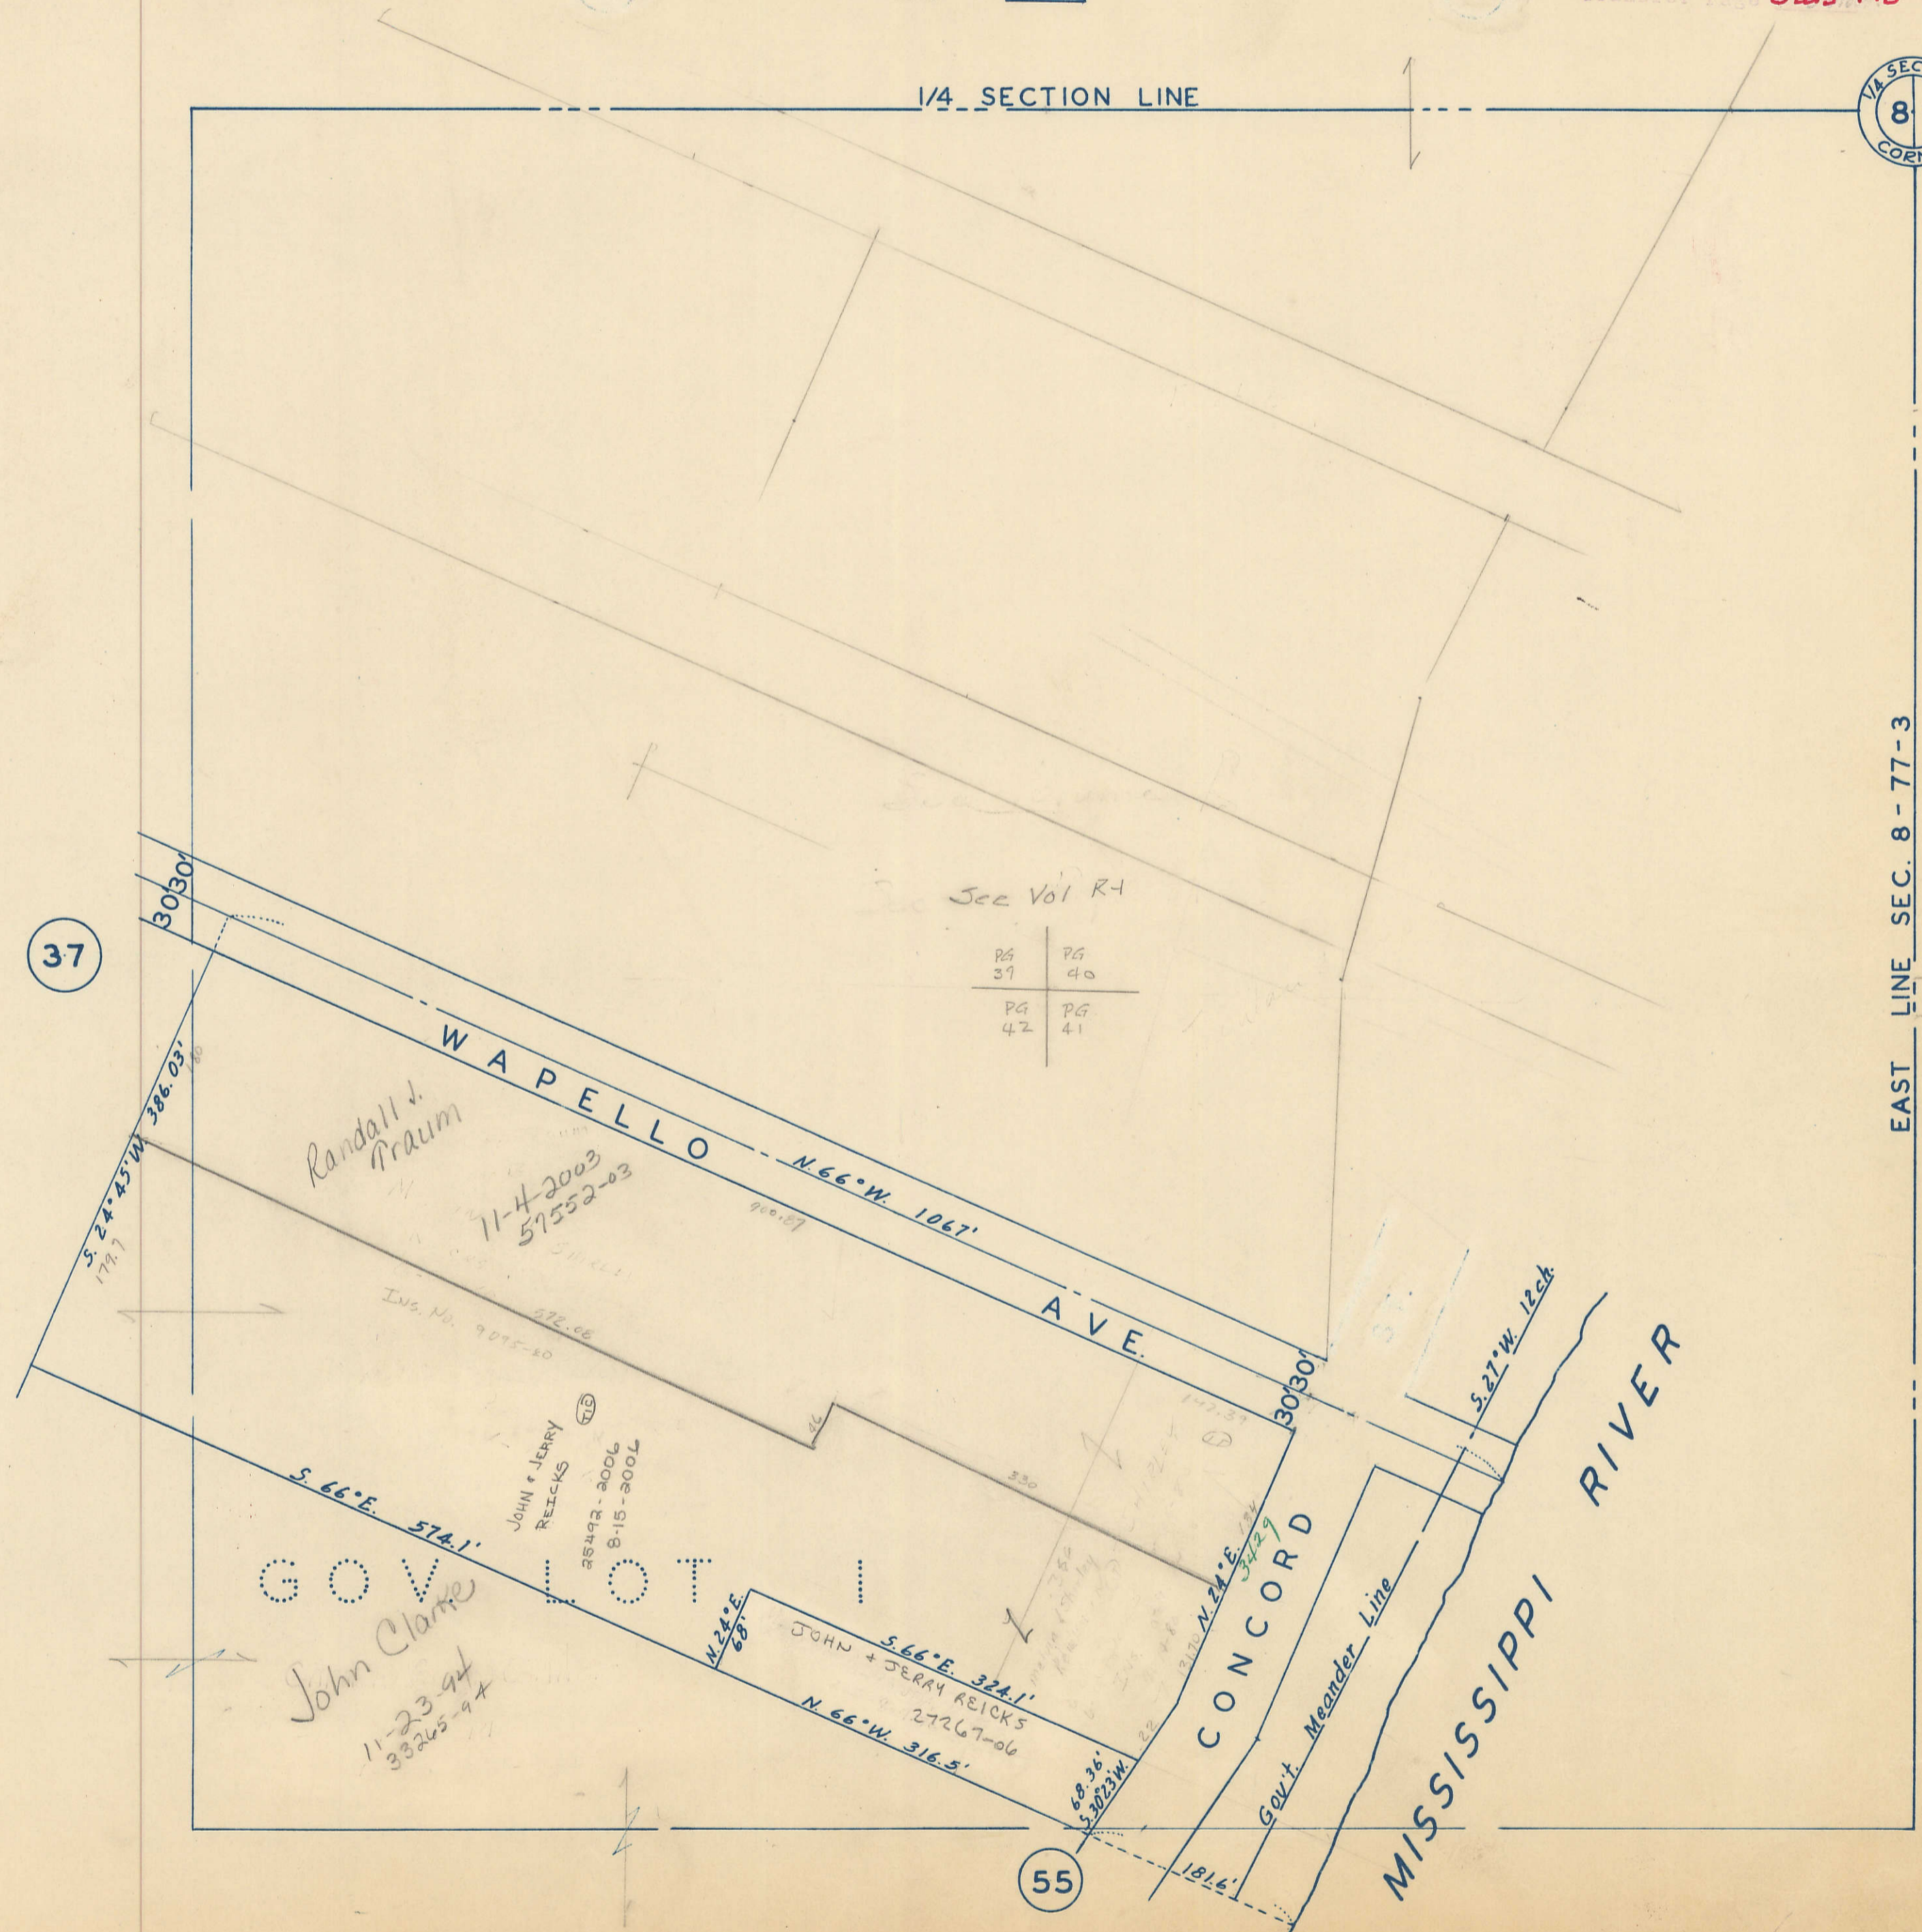

See Vol R-1

PG	PG
39	40
PG	PG
42	41

Randall J. Praum

11-4-2003
57552-03

Inv. No. 9095-20

JOHN & JERRY REICKS
28492-2006
8-15-2006

Govt. Lot
John Clarke
11-23-94
38265-94

JOHN & JERRY REICKS
27267-06

CONCORD

MISSISSIPPI RIVER

S. 24° 45' W. 386.03'

3030'

W A P E L L O

N 66° W. 1067'

A V E.

3030'

S. 66° E. 574.1'

N 24° E. 68'

S. 66° E. 324.1'

N. 66° W. 316.5'

68.36'
S. 20° 23' W.

N 24° E. 147.34'

Govt. Meander Line

S. 27° W. 124'

181.6'