


S.W. 1/4, N.E. 1/4  
SEC. 7-77-3  
SCALE: 1 in. = 100 ft.

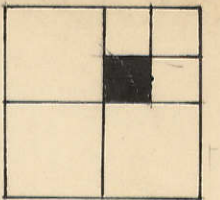


Transfer Page 81ds - 417

5

19

23

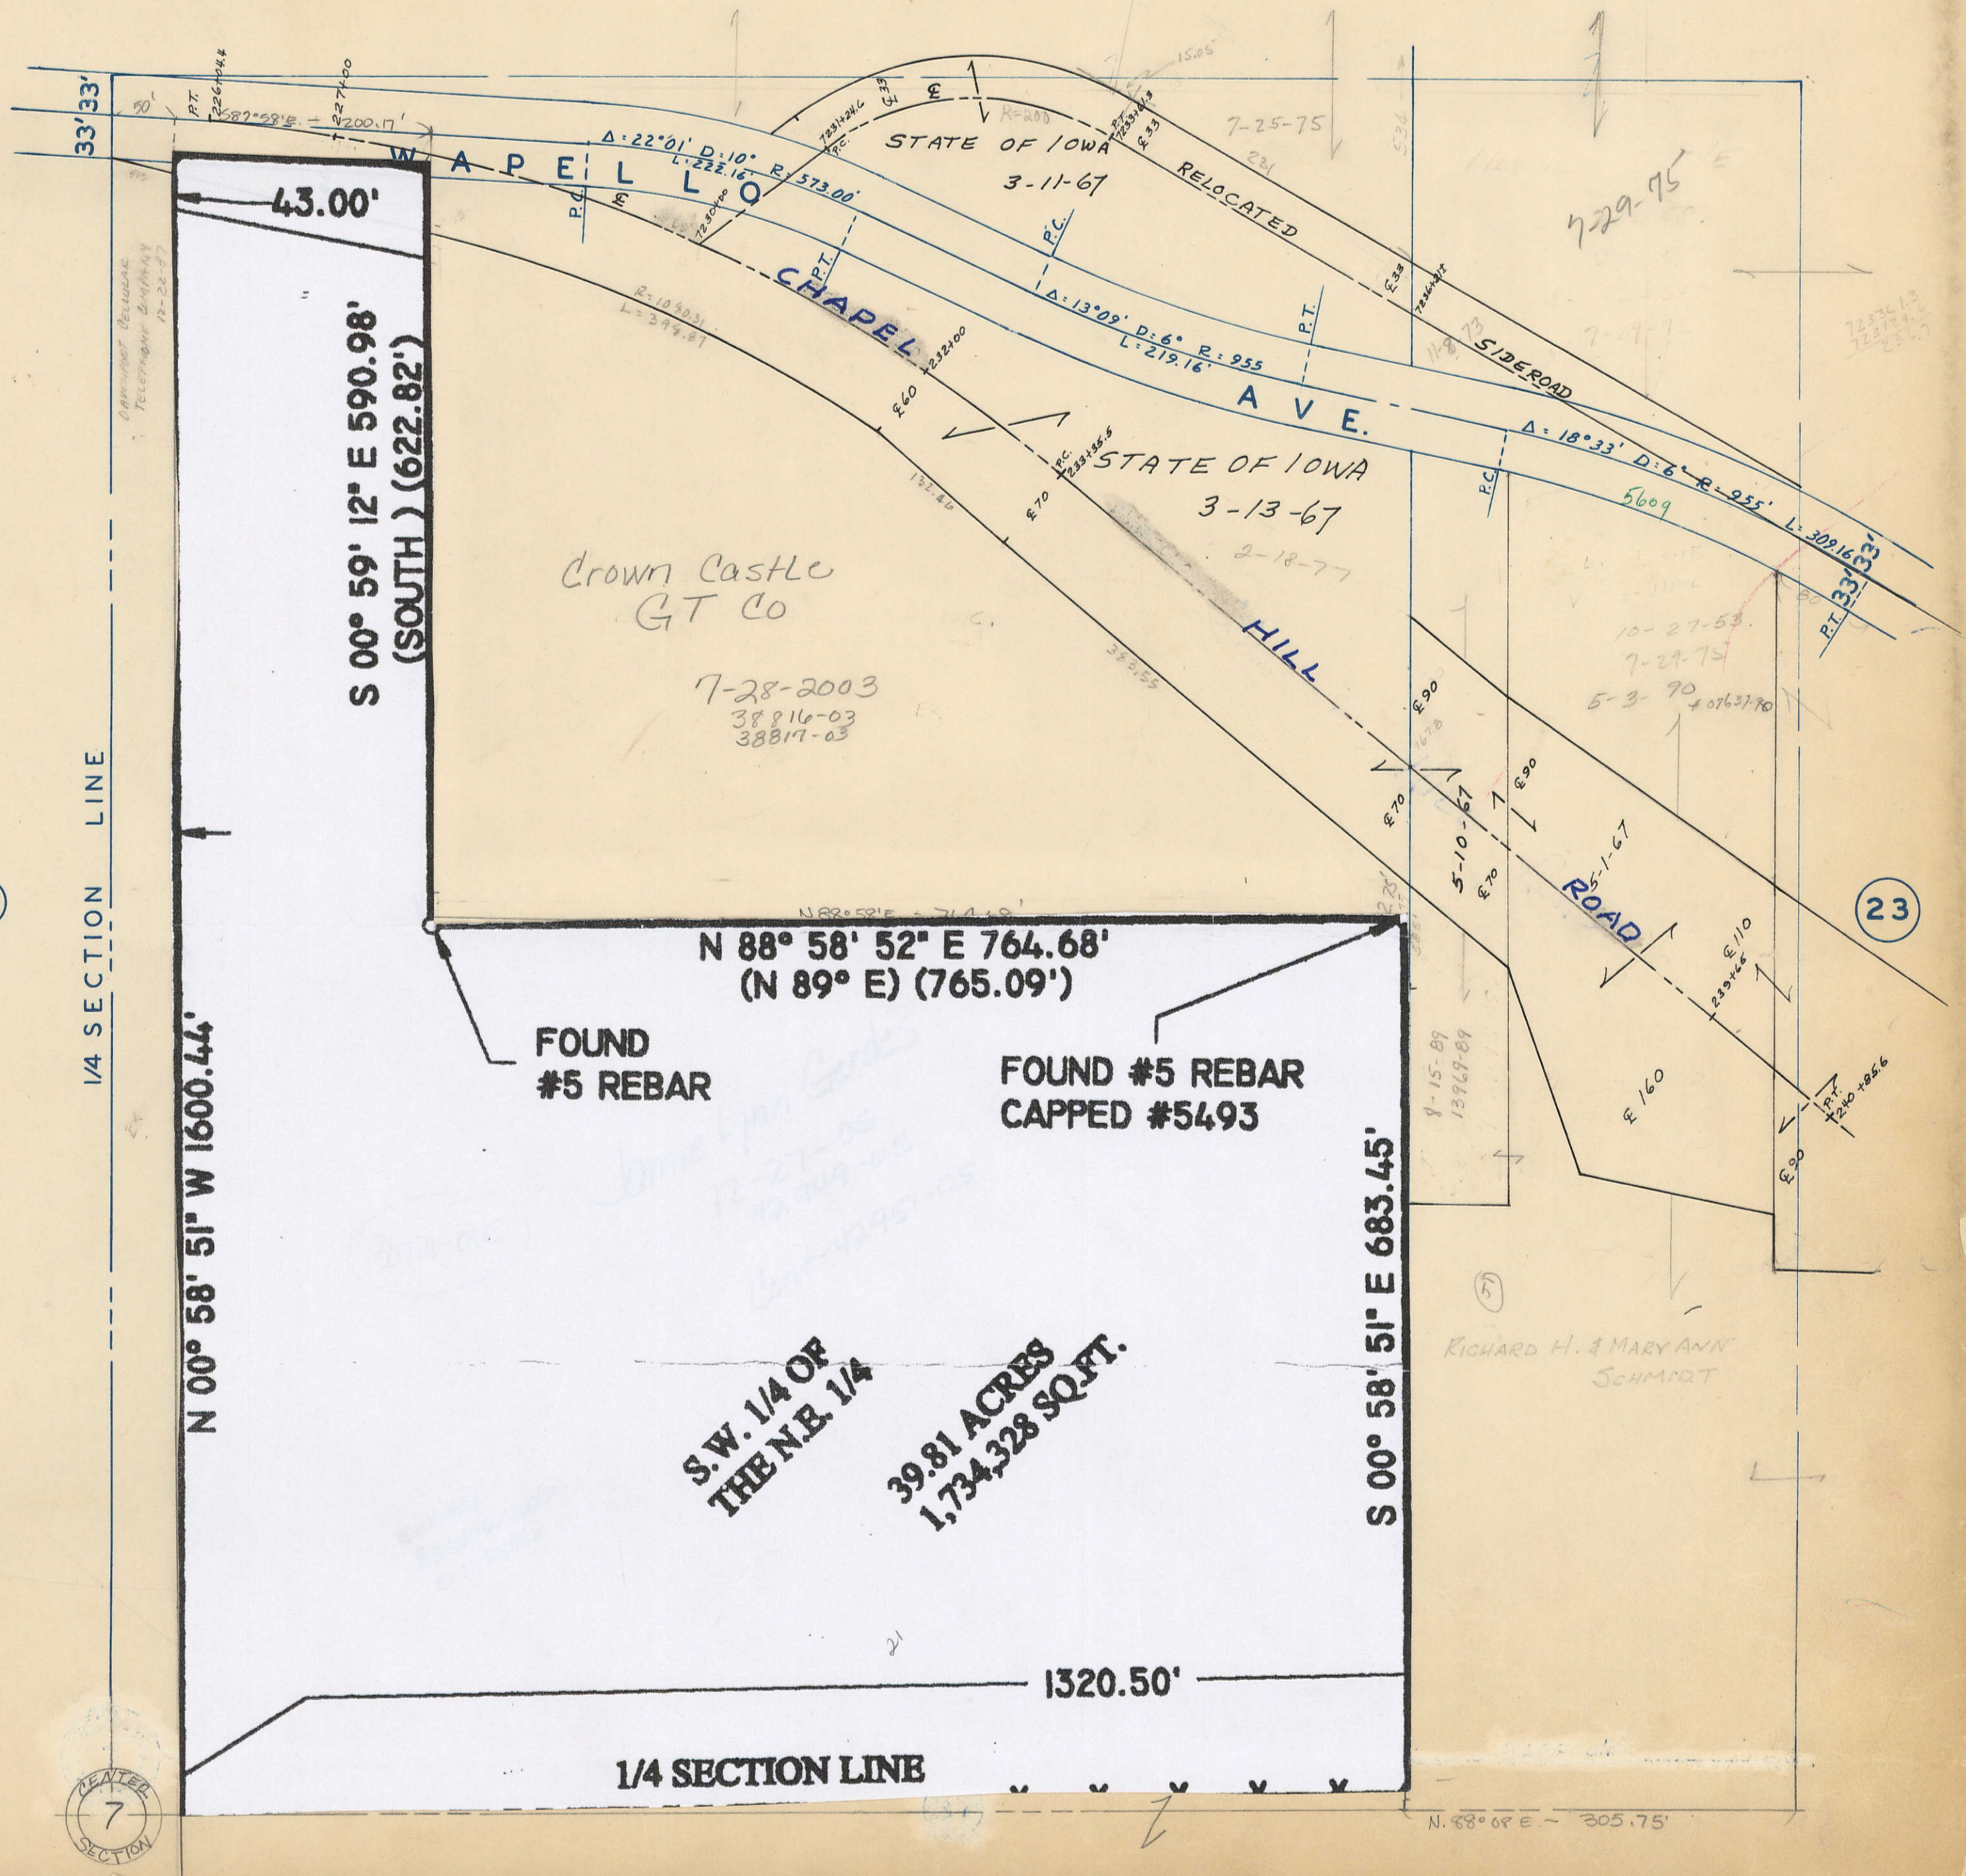

7  
CENTER SECTION

N. 88° 08' E - 305.75'