



S.W. 1/4, N.W. 1/4
SEC. 18-77-3
SCALE: 1 in. = 100 ft.

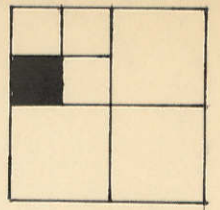

1

Transfer Page *8lds-421*

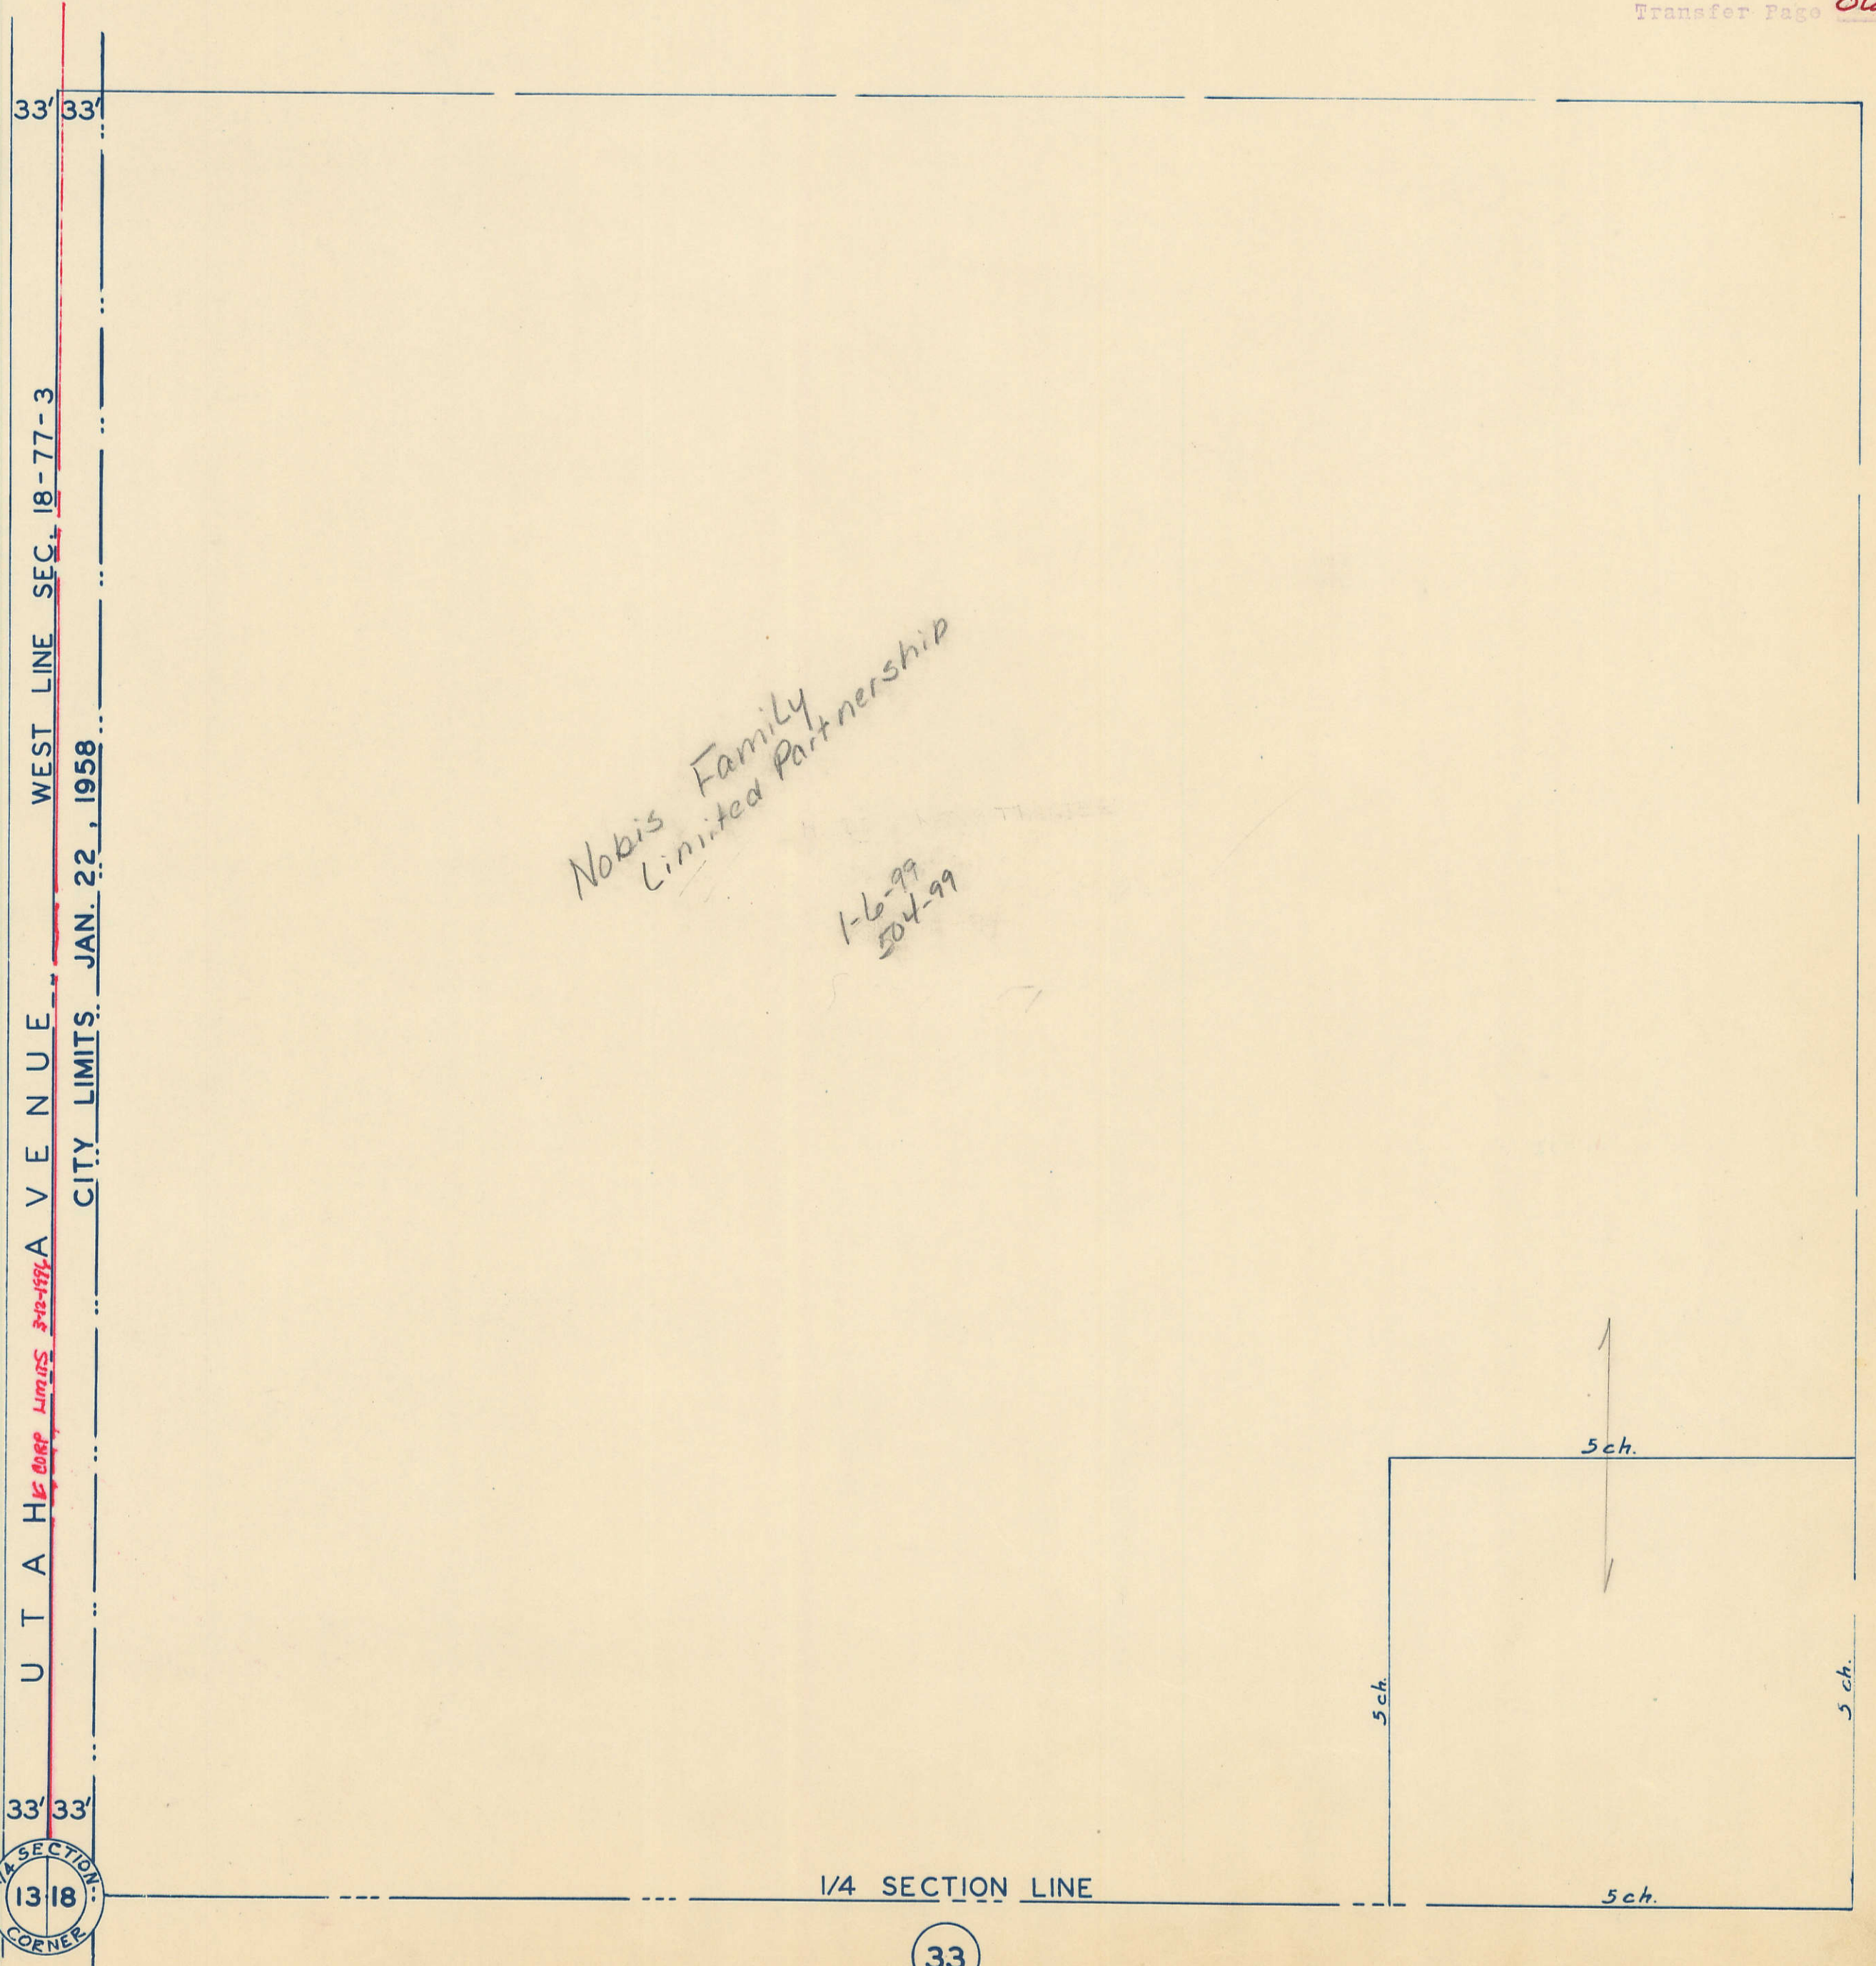

*Nobis Family
Limited Partnership*

*1-6-99
504-99*

WEST LINE SEC. 18-77-3

UTAH AVE N U E

CITY LIMITS: JAN. 22, 1958

33' 33'

1/4 SECTION CORNER 13 18

1/4 SECTION LINE

33

19